



VISITOR CENTER

Land Conservancy of West Michigan

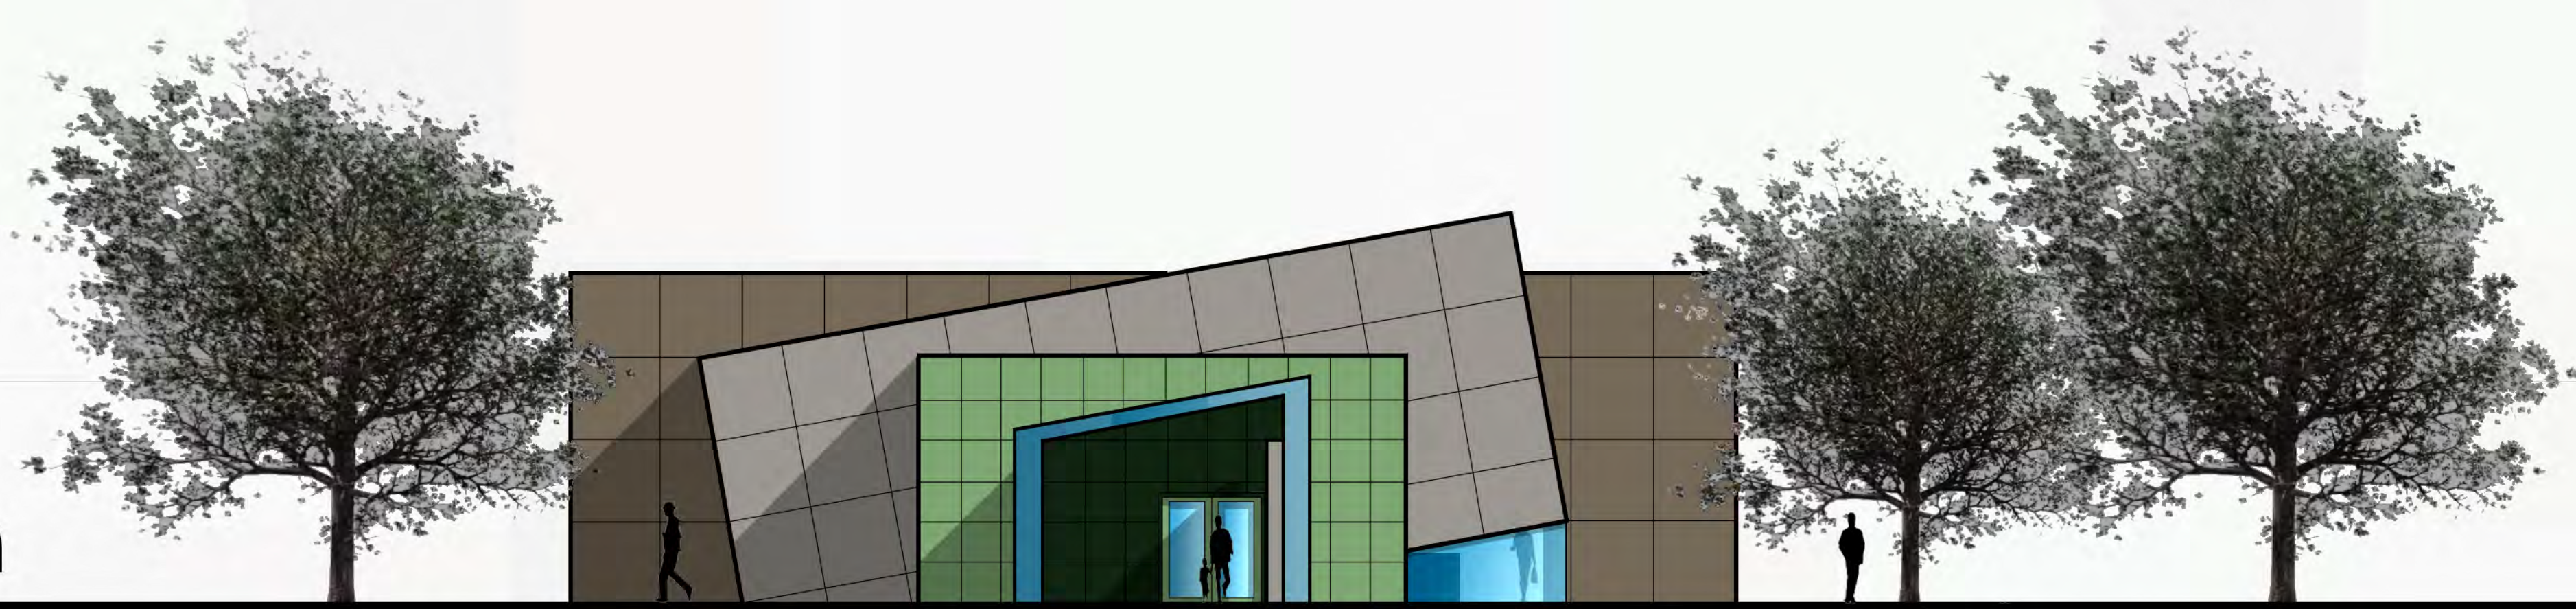


NORTH ELEVATION

SCALE: 1/8"=1'0"

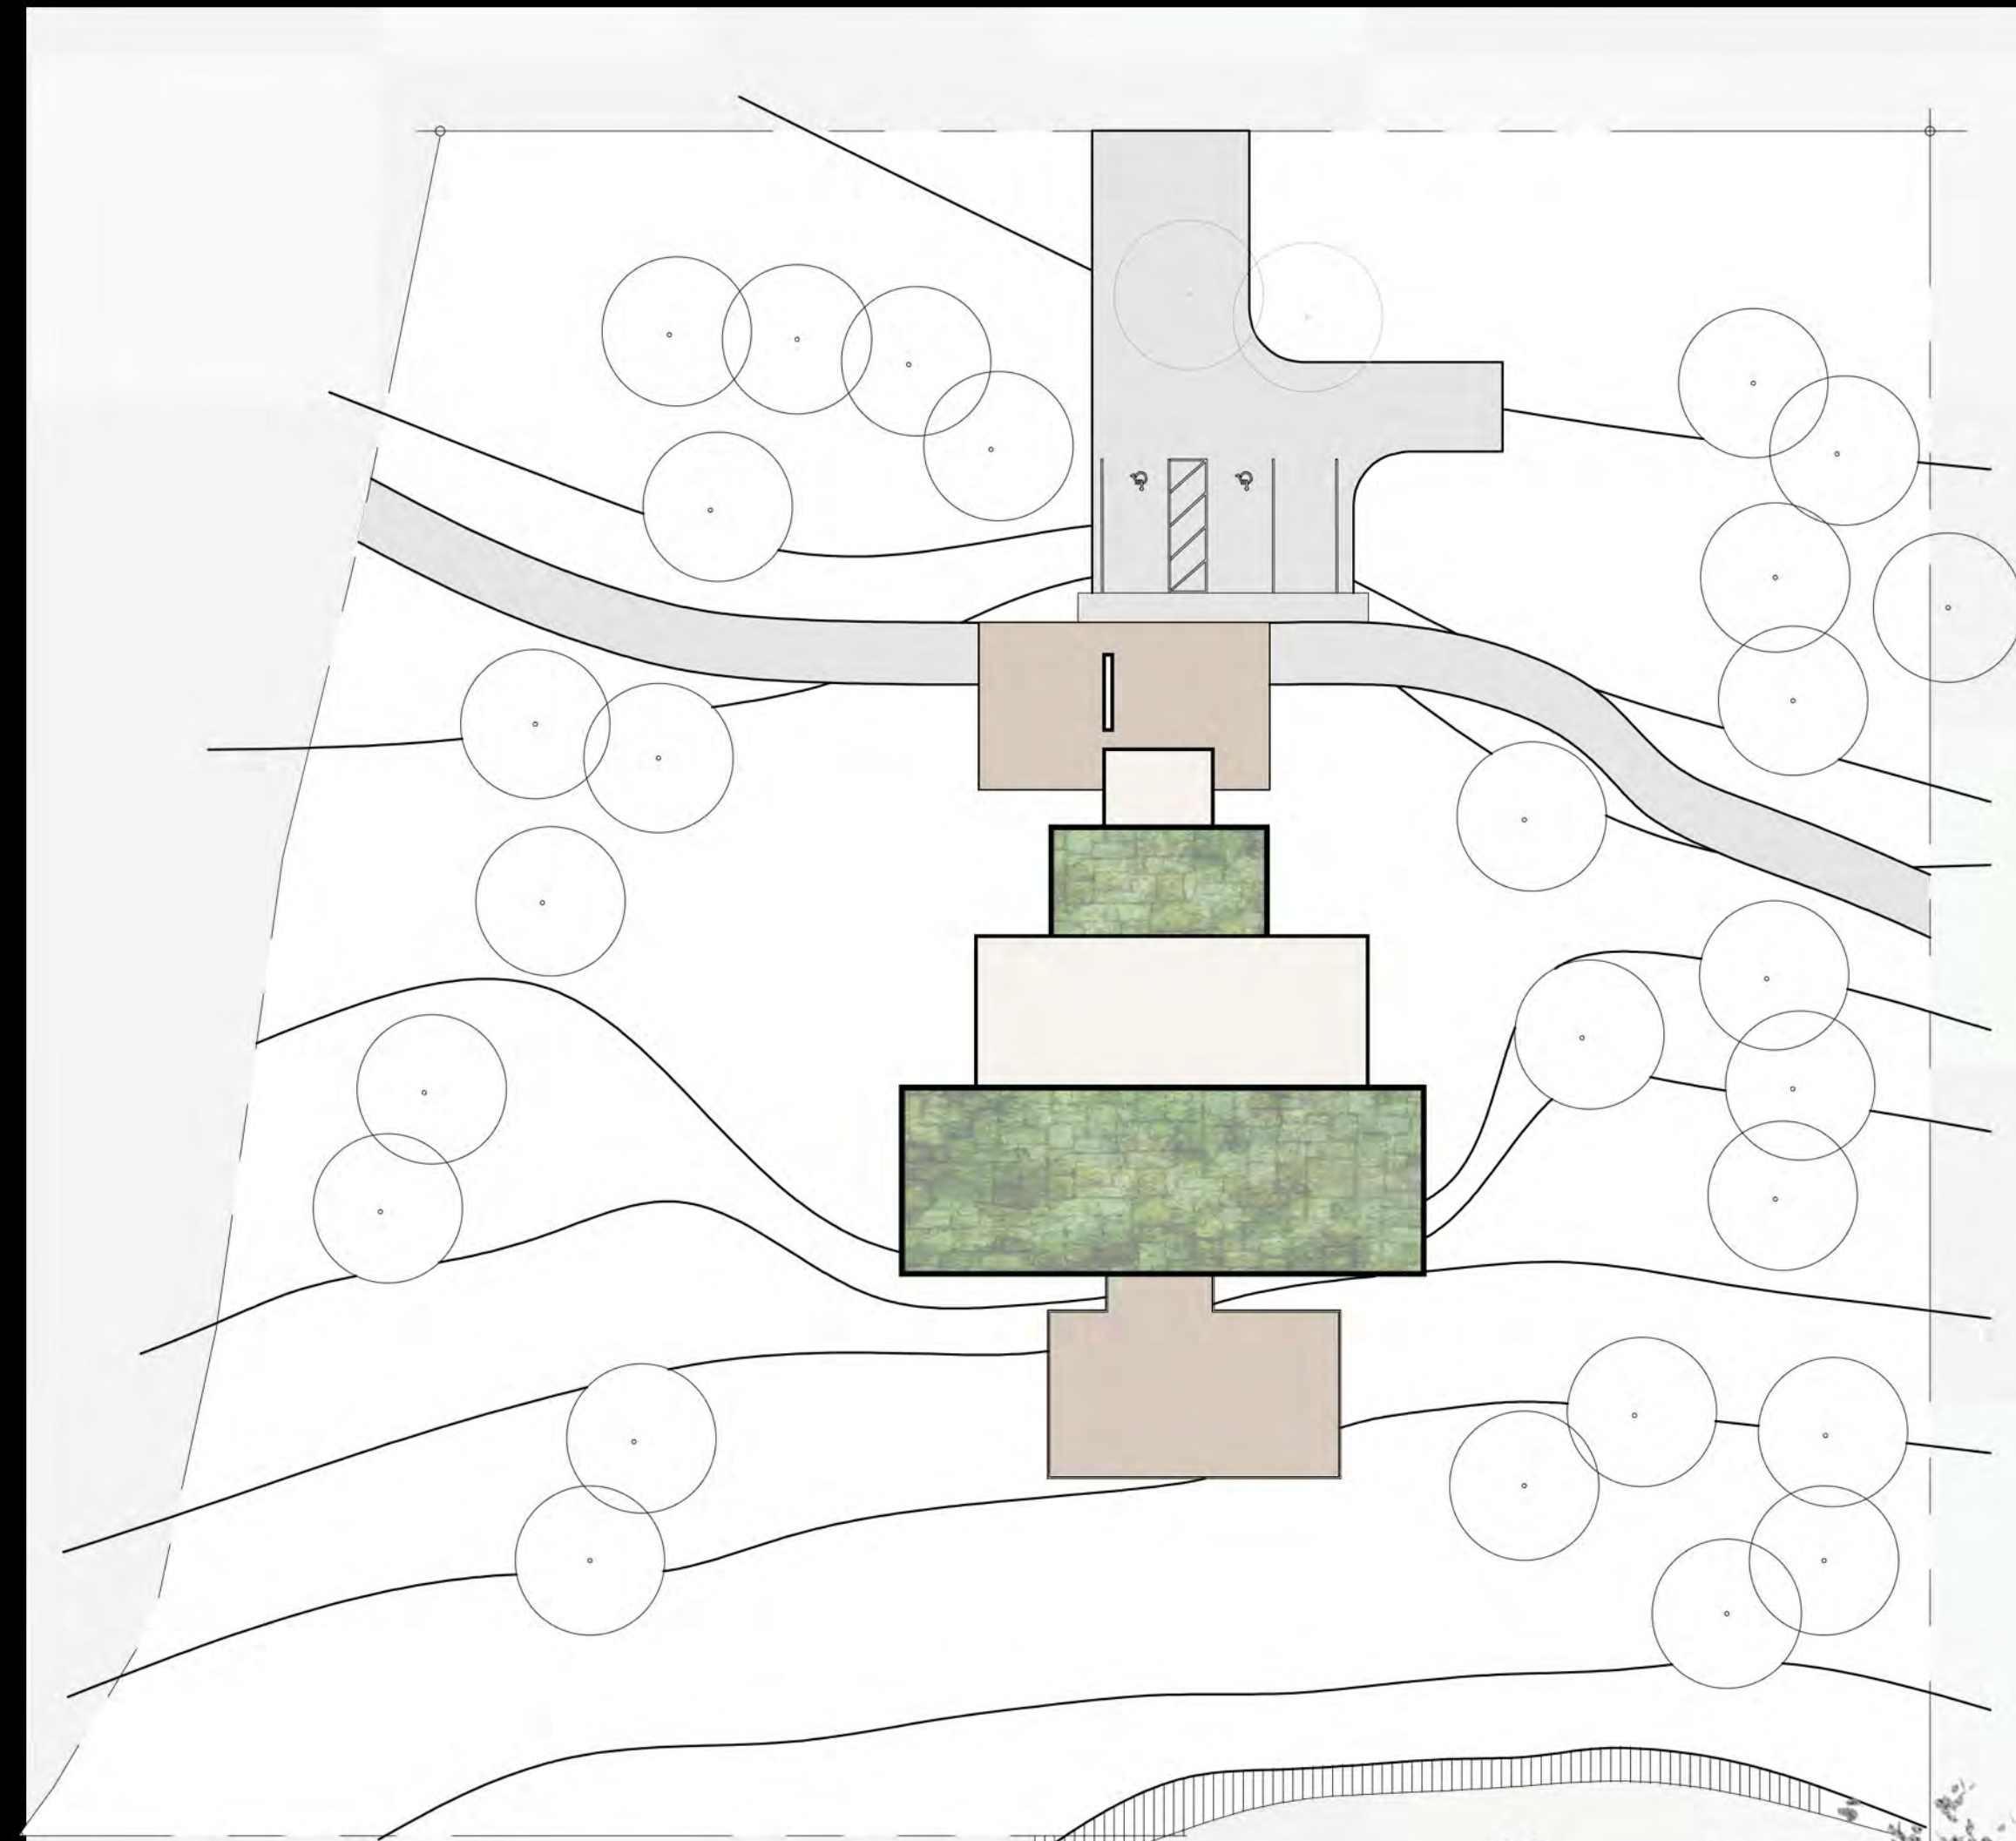

SITE PLAN


SCALE: 1"=20'0"

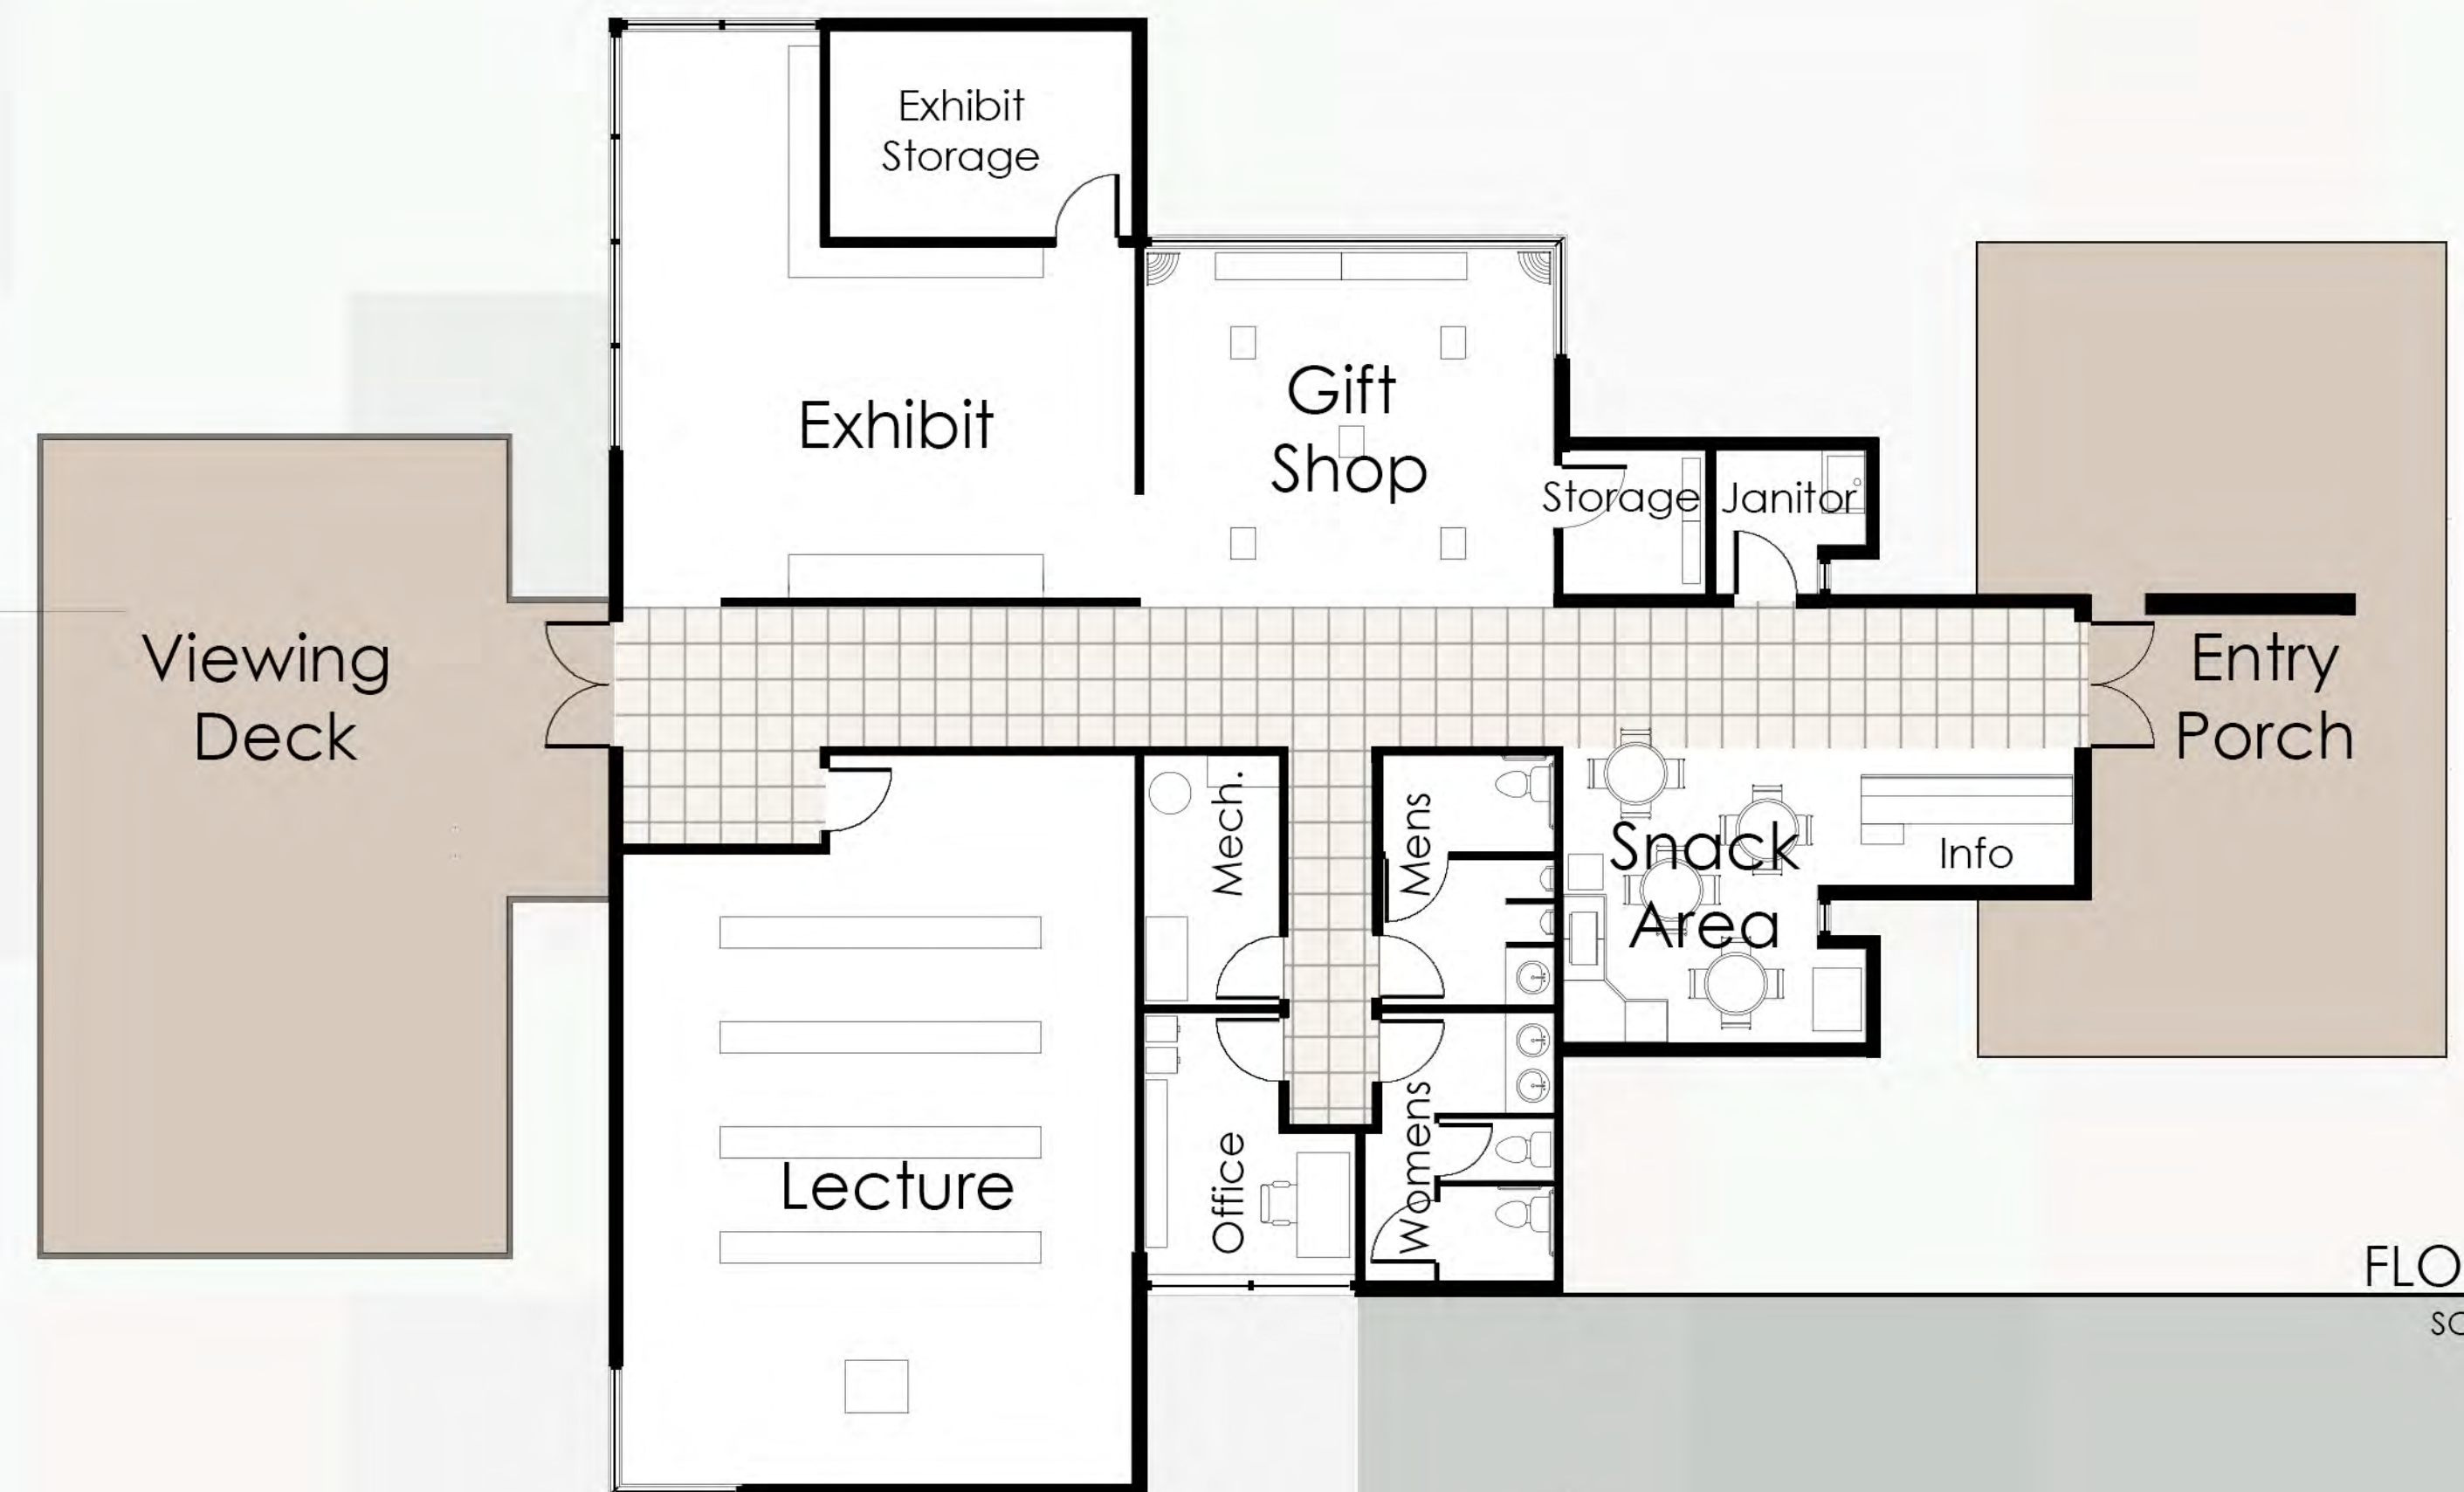

FLOOR PLAN

SCALE: 1/8"=1'0"

GROWTH

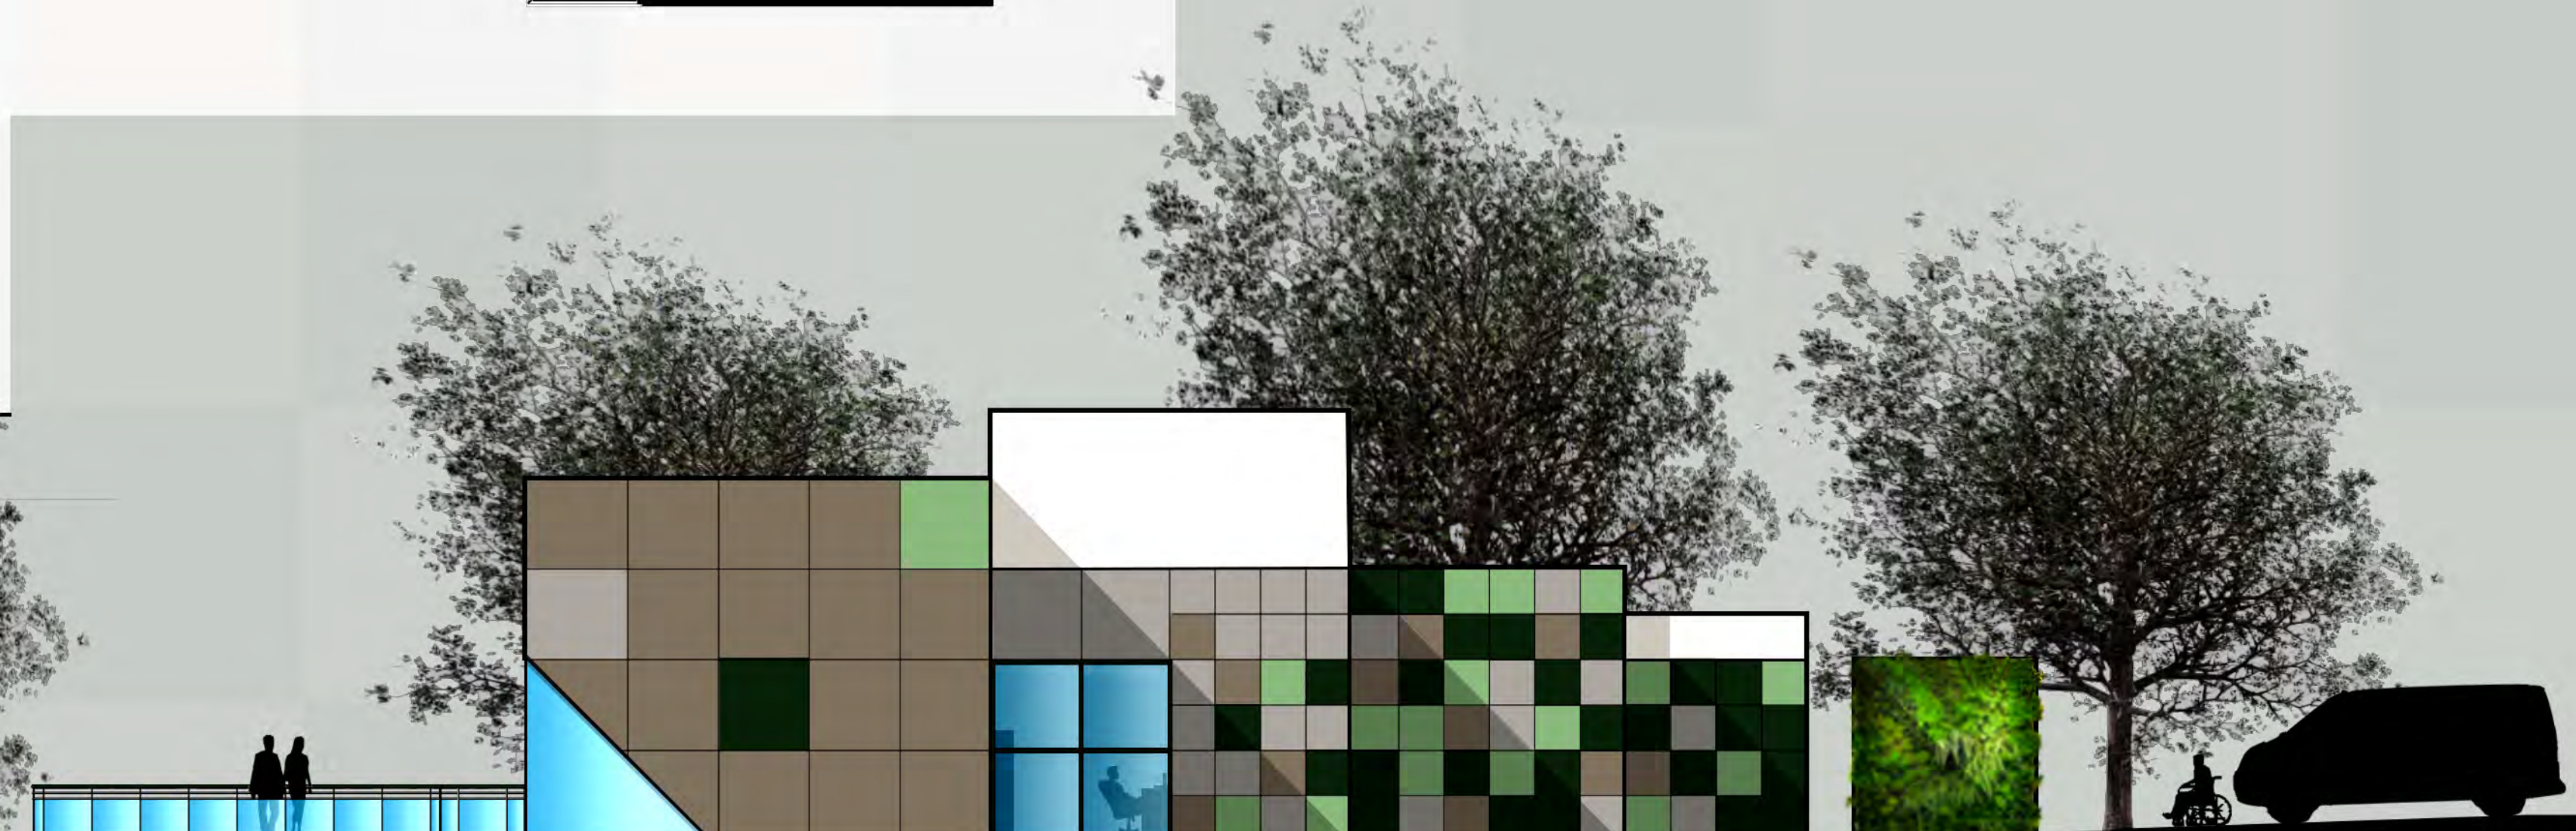

EAST ELEVATION

SCALE: 1/8"=1'0"