



# Sustainable Design Strategies


- Green Roofs
- Water-efficient restroom fixtures
- Low VOC interiors
- Recycled or local building materials
- Low energy LED lighting
- Passive design with south facing windows
- Sageglass Electrochromic glass

ARCH 341 ARCHITECTURAL DESIGN  
 FERRIS STATE UNIVERSITY  
 FALL 2013 - PROFESSOR D. NAGELKIRK  
**RACHEL CRANE**




NORTH ELEVATION

SCALE: 1/16" = 1'-0"

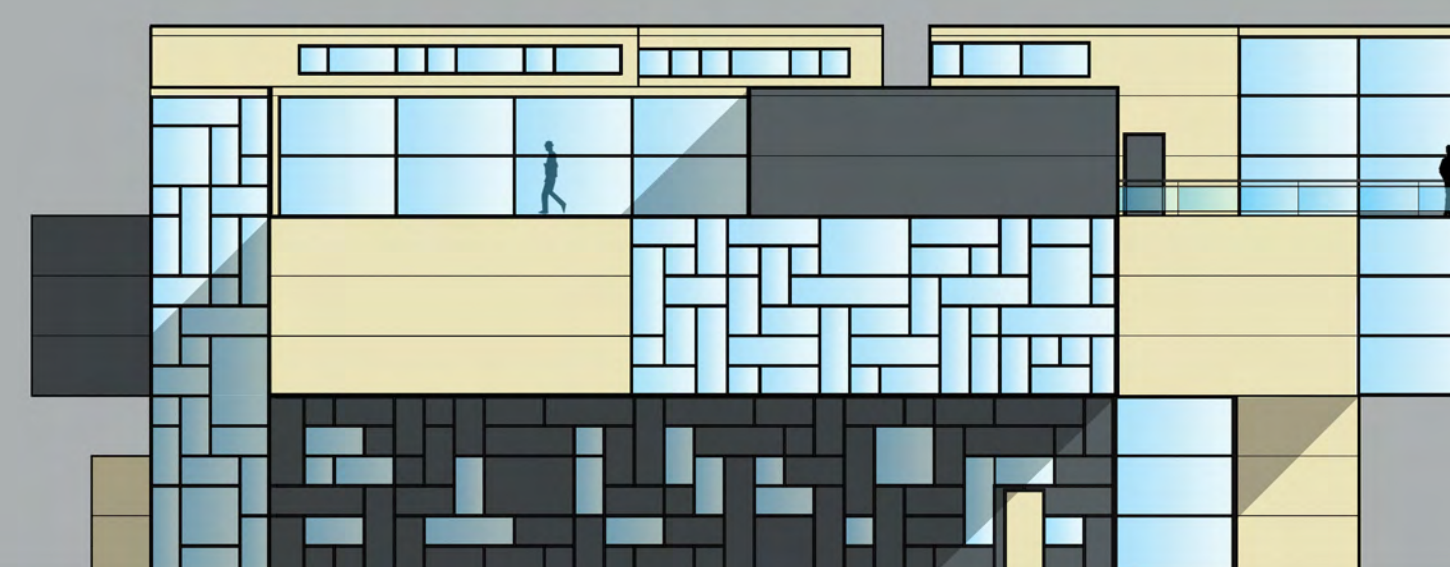

EAST ELEVATION

SCALE: 1/16" = 1'-0"

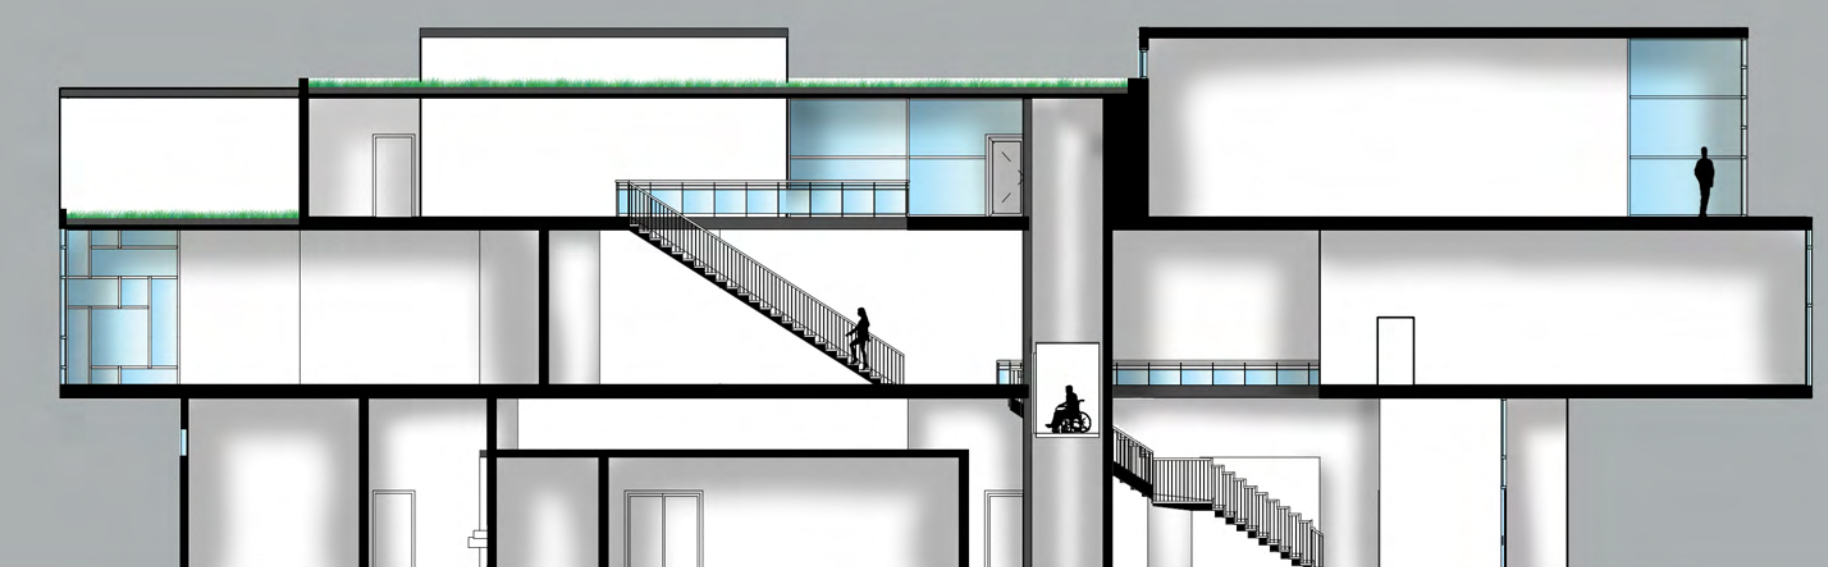

SECTION CUT

SCALE: 1/16" = 1'-0"