

ISSUANCES DESIGN DEVELOPMENT 10-9-2015

CONTRACTOR REVIEW 10-21-2015 CONSTRUCTION DOCUMENTS 10-23-2015

**REVISIONS** 


NO. DATE DESCRIPTION B 11/5/15 ADDENDUM #2 2 1/15/16 BULLETIN 2


FILE NO 51486012 D.Gervais DRAWN BY JC/ENG BY D.Gervais CHECKED BY D.Gervais

J.DeBruin

PROJECT MGR

**Unit Plans** 

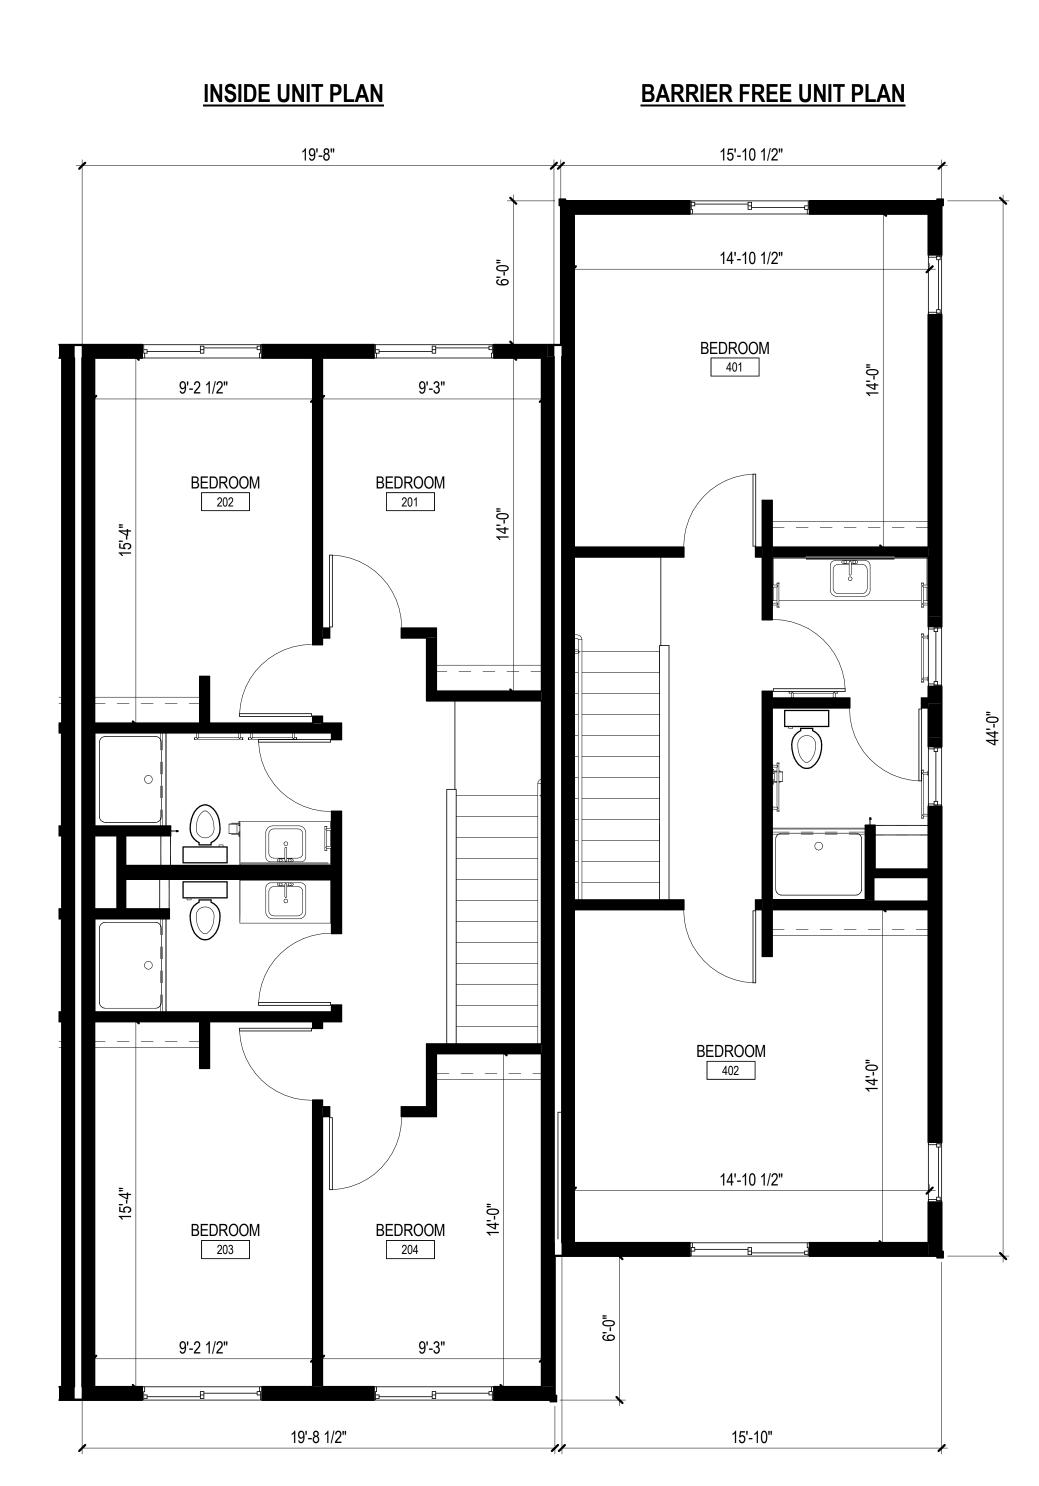

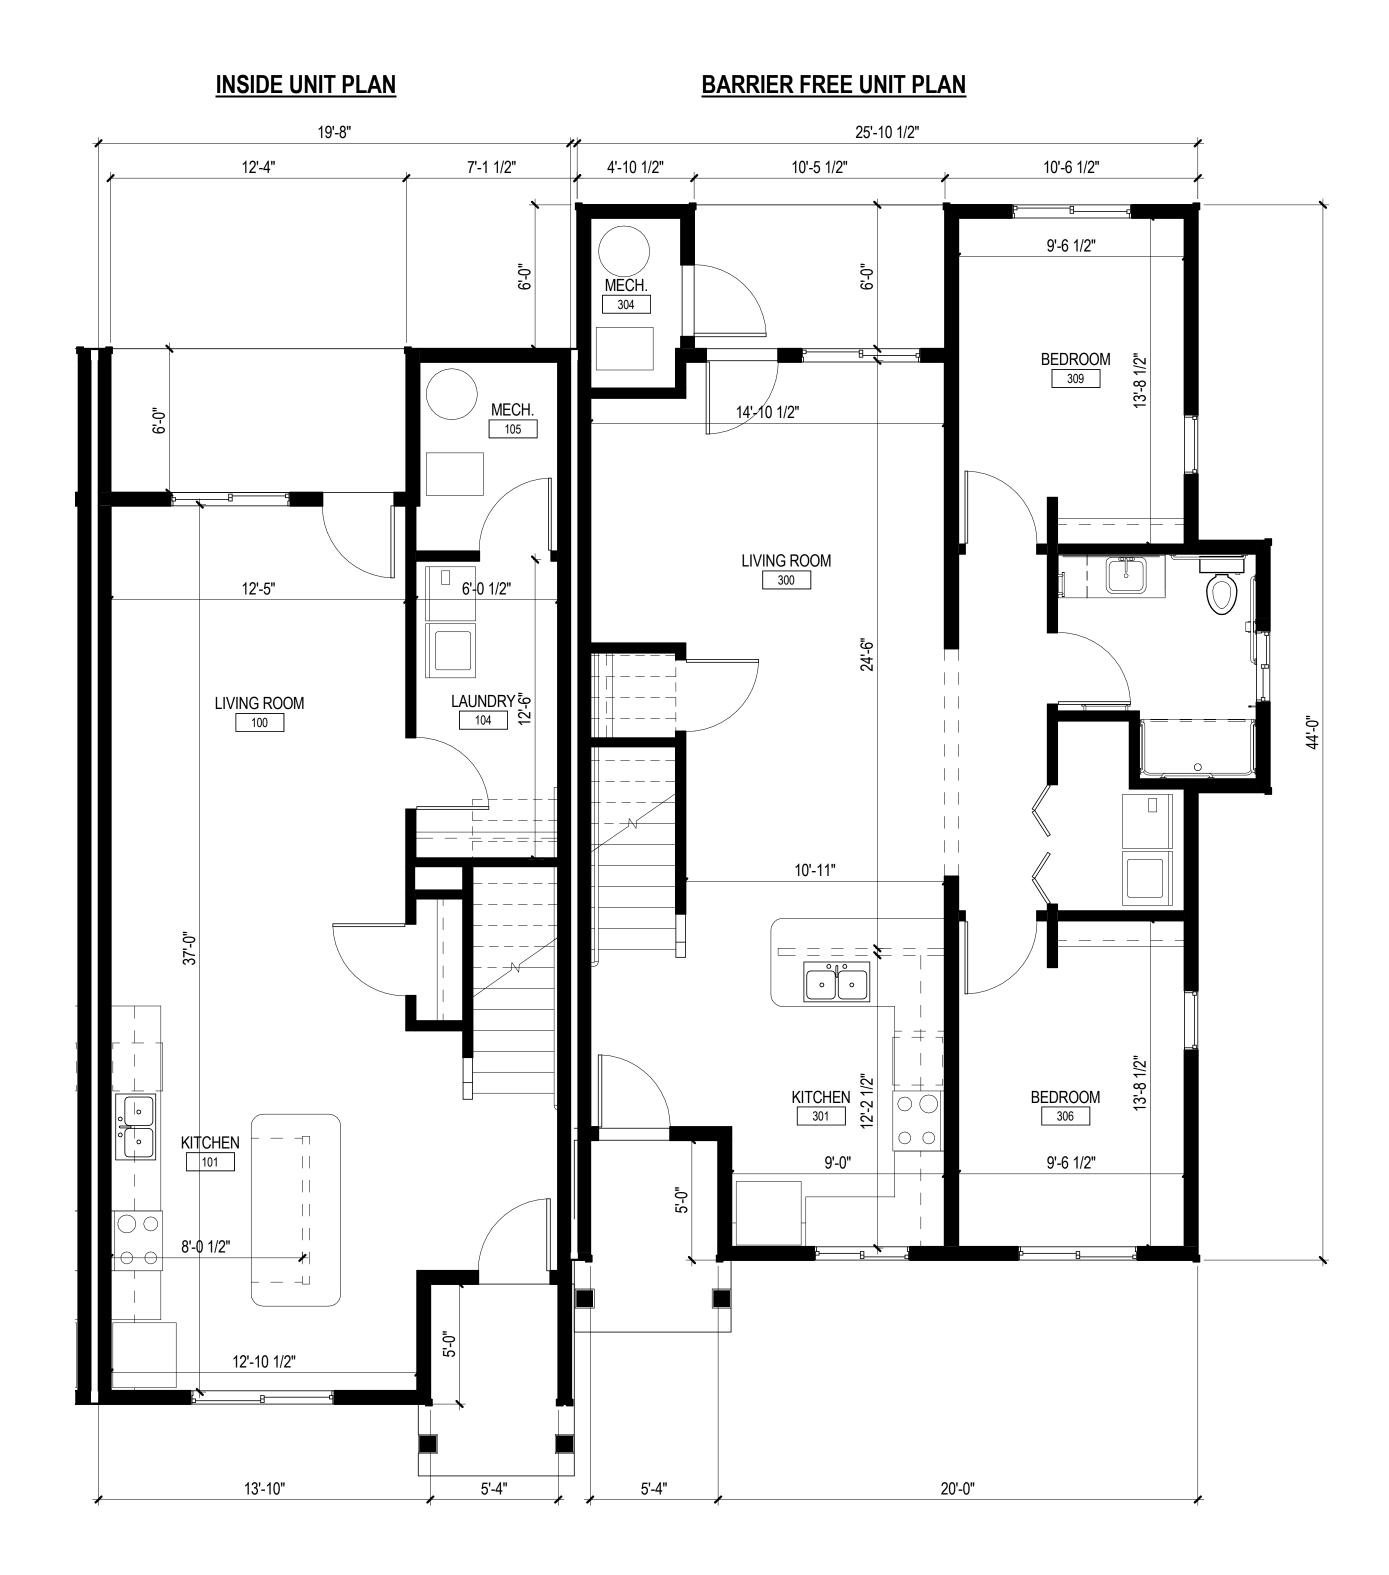

MAIN FLOOR PLAN

1/4" = 1'-0"

UPPER FLOOR PLAN