

SINGLE OCCUPANT RESTROOM AUDIT

SUMMARY REPORT

03/12/21

This report is based on an original study of single occupant restrooms conducted in 2016. For that study, Physical Plant conducted an audit of all single occupant restrooms on the Big Rapids Campus. The audit also documented if a restroom was ADA compliant. Restrooms were broken into three categories:

1. Single Occupant - Restroom
2. Single Occupant – Men's
3. Single Occupant – Women's

These categories represented the way the restrooms were signed at the time of the audit; it was not uncommon for older buildings with single occupant restrooms to designate one restroom for Men and another restroom for Women. This practice was typically tied to the Plumbing Code, which requires a certain number of designated toilet fixtures for men and women. Recent projects do not distinguish restrooms in this way and the University has standardized on one single occupant designation called Restroom.

The 2016 audit replaced many of the dedicated Men's and Women's signs with the new standard Restroom sign. The Man and Woman symbols used on these signs were chosen by a committee that reviewed many symbol options prior to establishing new standard shown on the attached sign drawings.

Single-Occupant Restrooms on the Big Rapids Campus

Last Updated: 3/12/2021

Building Abbreviation	Building Name	ADA	Non-ADA	Total	Notes
ALU	Alumni Building	0	0	0	
ASC	Arts and Science Commons	2	0	2	
ATB	Athletic Trainer Building	1	0	1	
AUT	Automotive Building	2	0	2	
BHC	Birkam Health Center	1	24	25	
BIS	Bishop Hall	0	0	0	
BON	Bond Hall	0	0	0	
BRO	Brophy Hall	0	1	1	Used as Single Occupant, 2 Stalls
BUS	Business Building	0	0	0	
CAC	Creative Arts Center	0	0	0	
CCE	Copy Center	1	0	1	
CLK	Clark Hall	0	2	2	Used as Single Occupant, 3 Stalls
CPD	Corporate & Professional Development Center	0	0	0	
CRA	Cramer Hall	0	0	0	
CSS	Timme Center for Student Services	0	0	0	
FLT	Flite Library	3	0	3	
GEN	General Services Building	1	0	1	
GLC	Ken Janke Sr. Golf Learning Center	2	0	2	
GRN	Granger Center for Construction and HVACR	0	0	0	
GSA	General Services Annex	0	0	0	
HAL	Hallisy Hall	0	0	0	
HEC	Heavy Equipment Center	0	0	0	
HEN	Henderson Hall	0	1	1	Used as Single Occupant, 3 Stalls
HMA	The Asphalt Pavement Association of Michigan Training Facility	2	0	2	
ICET	Institute for Construction Education and Training	0	2	2	
IRC	Interdisciplinary Resource Center	2	0	2	
JOH	Johnson Hall	0	2	2	
KAT	Katke Golf Course	0	0	0	
KNO	Knollcrest Commons	0	1	1	
MCK	McKessy House	0	1	1	
MCN	McNerney Hall	0	0	0	
MCO	Michigan College of Optometry	12	0	12	
MER	Merrill Hall	0	1	1	Used as Single Occupant, 3 Stalls
MGs	Maple Grove Suites	1	0	1	Refer to Floor Plans for East Campus Suites
MIL	Miller Hall	0	1	1	
MUS	Music Activities Center	0	0	0	
NEC	National Elastomer Center	2	0	2	
NHB	North Hall Building	0	0	0	
OVS	Oak Valley Suites	1	0	1	Refer to Floor Plans for East Campus Suites
PHR	Hagerman Pharmacy Building	0	0	0	
PIC	Pickell Hall	0	2	2	Used as Single Occupant, 2 Stalls
PRK	Prakken Building	0	0	0	
PUT	Puterbaugh Hall	0	1	1	Used as Single Occupant, 3 Stalls
PVS	Pine Valley Suites	1	0	1	Refer to Floor Plans for East Campus Suites
RQT	Racquet & Fitness Center	0	0	0	
SBF	Women's Softball Facility	0	0	0	
SCI	Science Building	1	0	3	
SCO	South Commons	1	0	1	
SPO	Ewingleben Sports Complex	0	0	0	
SRC	Student Recreation Center	4	0	4	
STR	Starr Educational Center	0	0	0	
SWC	Southwest Commons	0	0	0	
SWN	Swan Building	2	0	2	
TRV	Travis Hall	0	1	1	Used as Single Occupant, 3 Stalls
TTF	Top Taggart Field - Wheeler Pavilion	3	0	3	
UCB	University Center	3	0	3	
VAN	Vandercook Hall	0	2	2	Used as Single Occupant, 2 and 3 Stall Layouts
VFS	Victor F Spathelf Center for Allied Health	0	0	0	

Building Abbreviation	Building Name	ADA	Non- ADA	Total	Notes
WAR	Ward Hall	0	1	1	Used as Single Occupant, 2 Stalls
WCC	West Campus Community Center	1	0	1	
WCO	West Commons	0	0	0	
WES	West Building	0	0	0	
WIL	Williams Auditorium	0	0	0	
Total				94	


SINGLE OCCUPANT RESTROOM TYPES



ADA




NON ADA

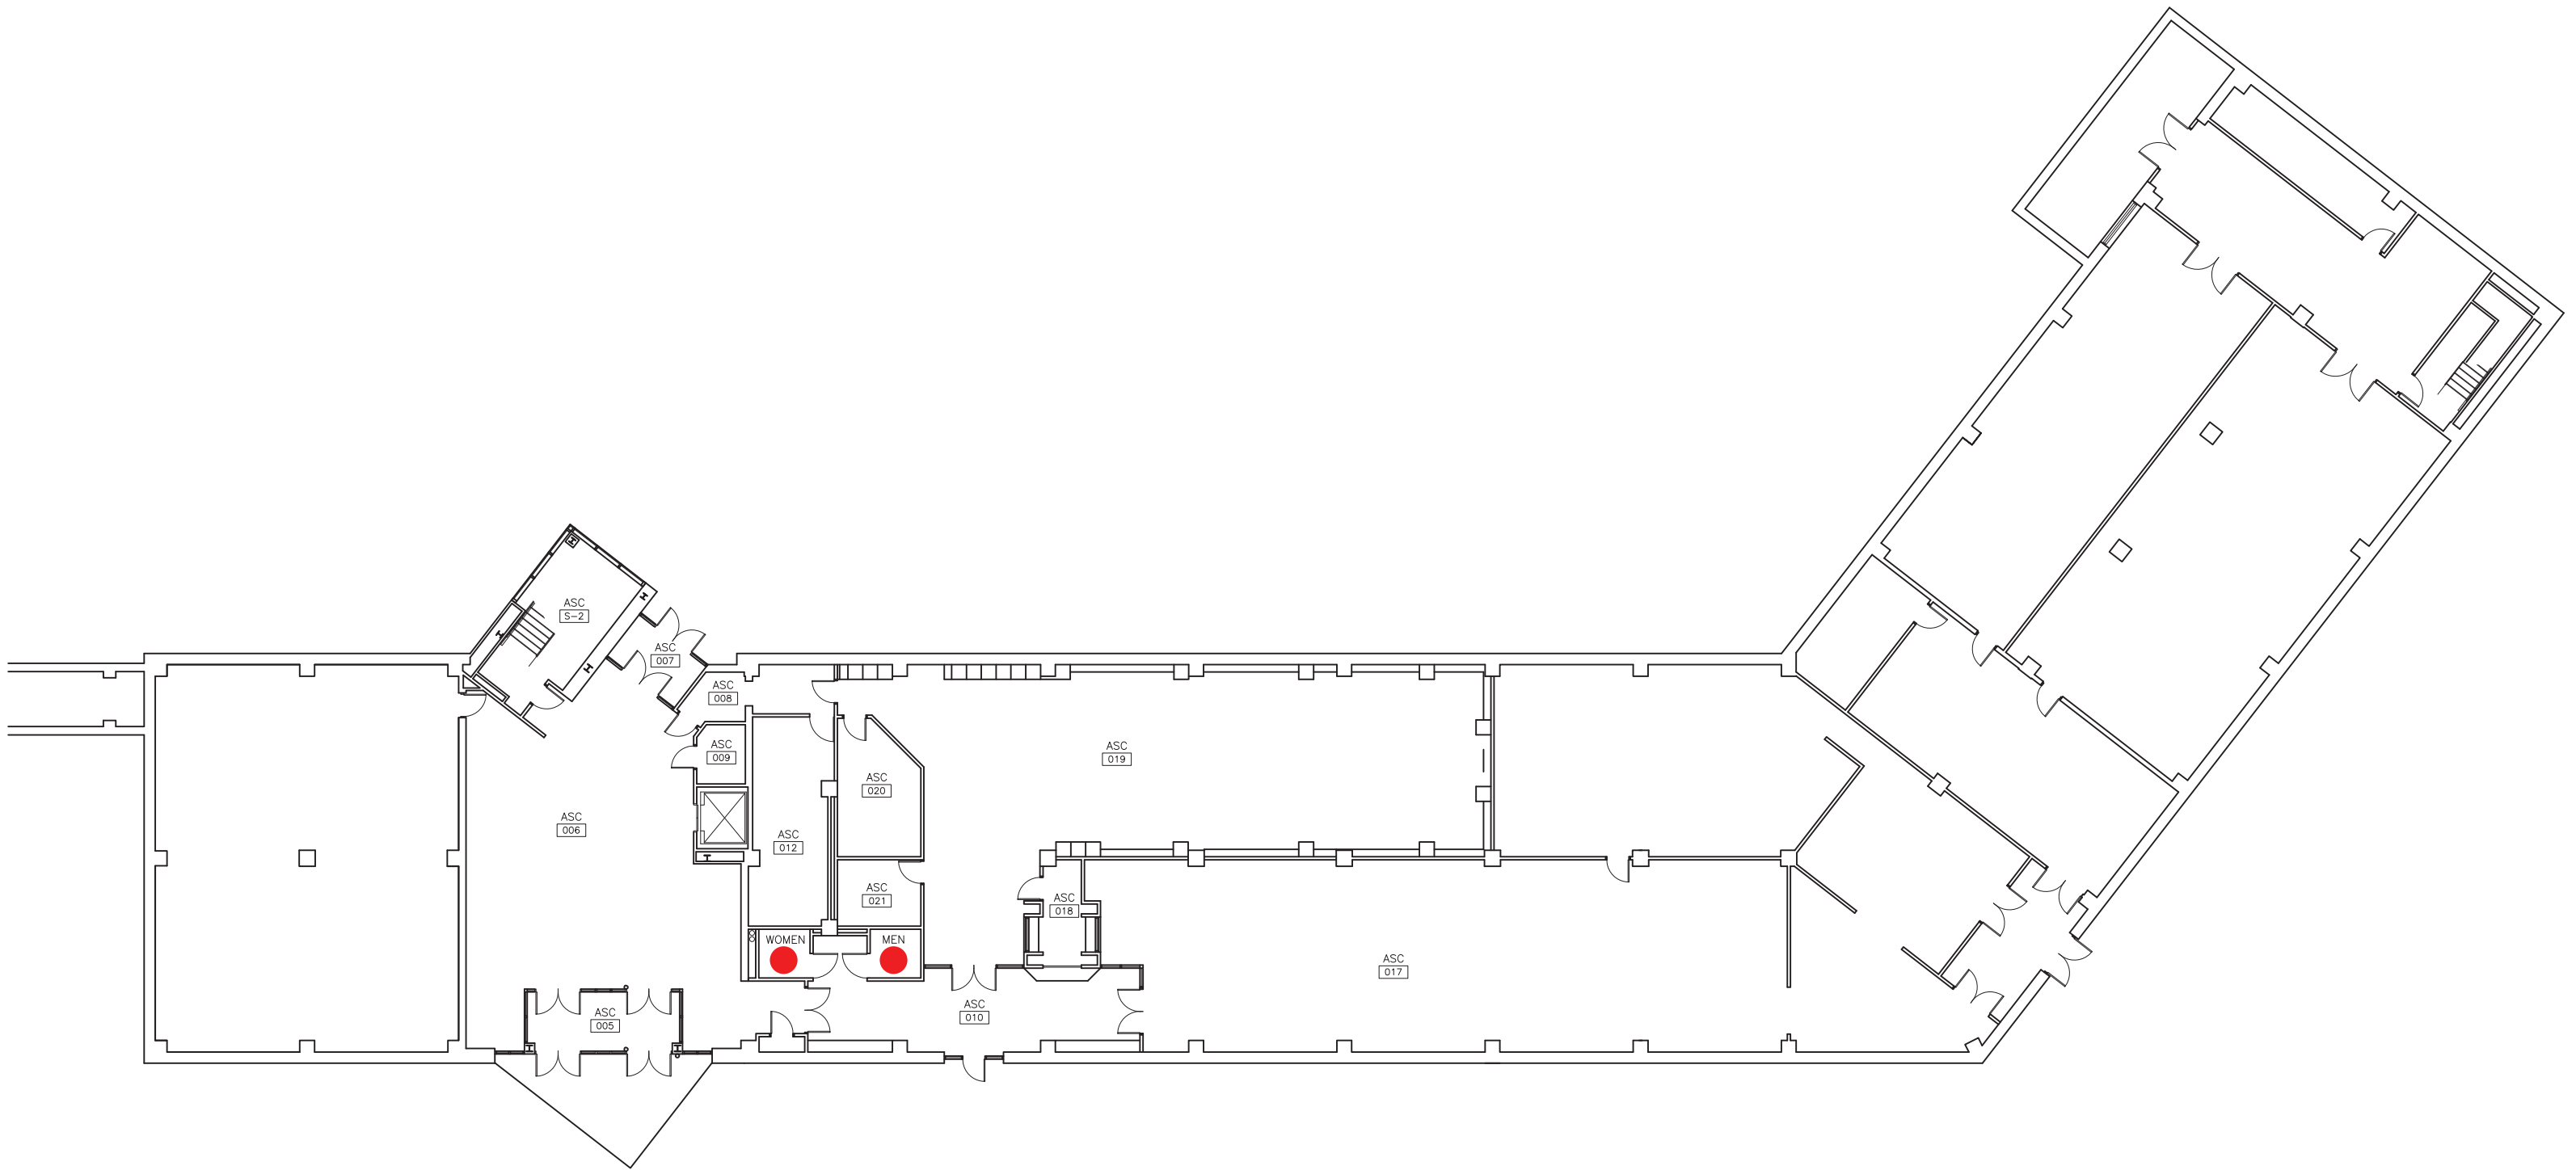

ARTS & SCIENCE COMMONS
BASEMENT FLOOR PLAN
SCALE: N.T.S.

KEY

● ADA
● NON ADA

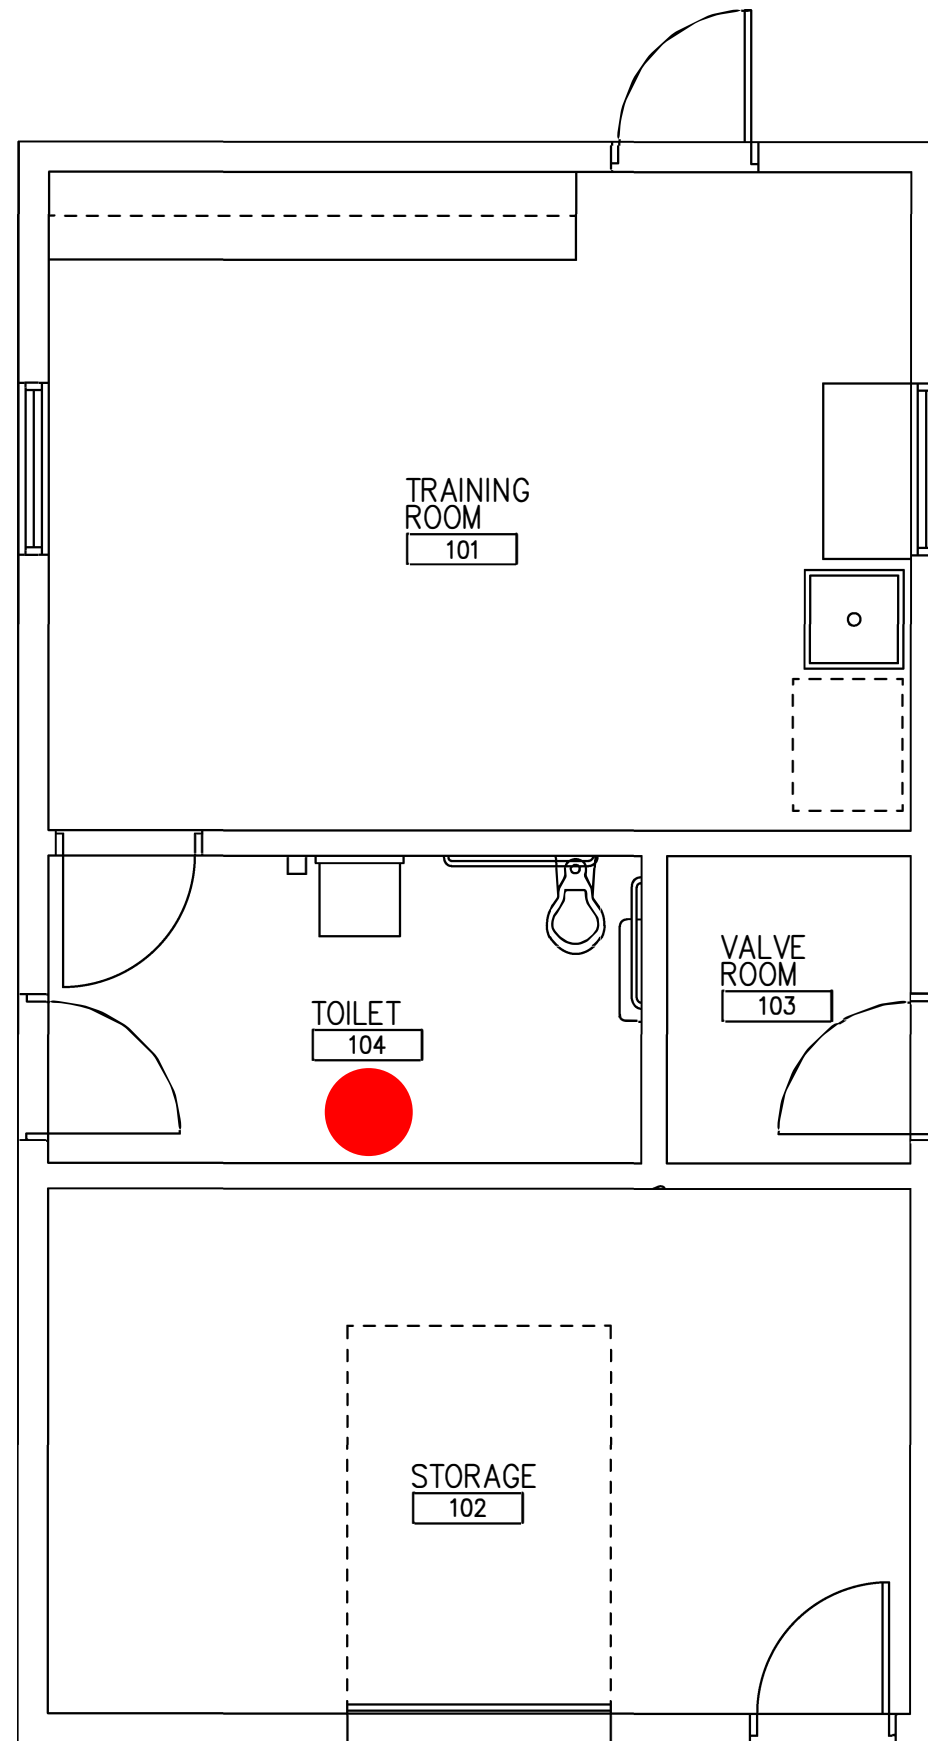


KEY

● ADA

● NON ADA



ATHLETIC TRAINER BUILDING
FIRST FLOOR PLAN
SCALE:

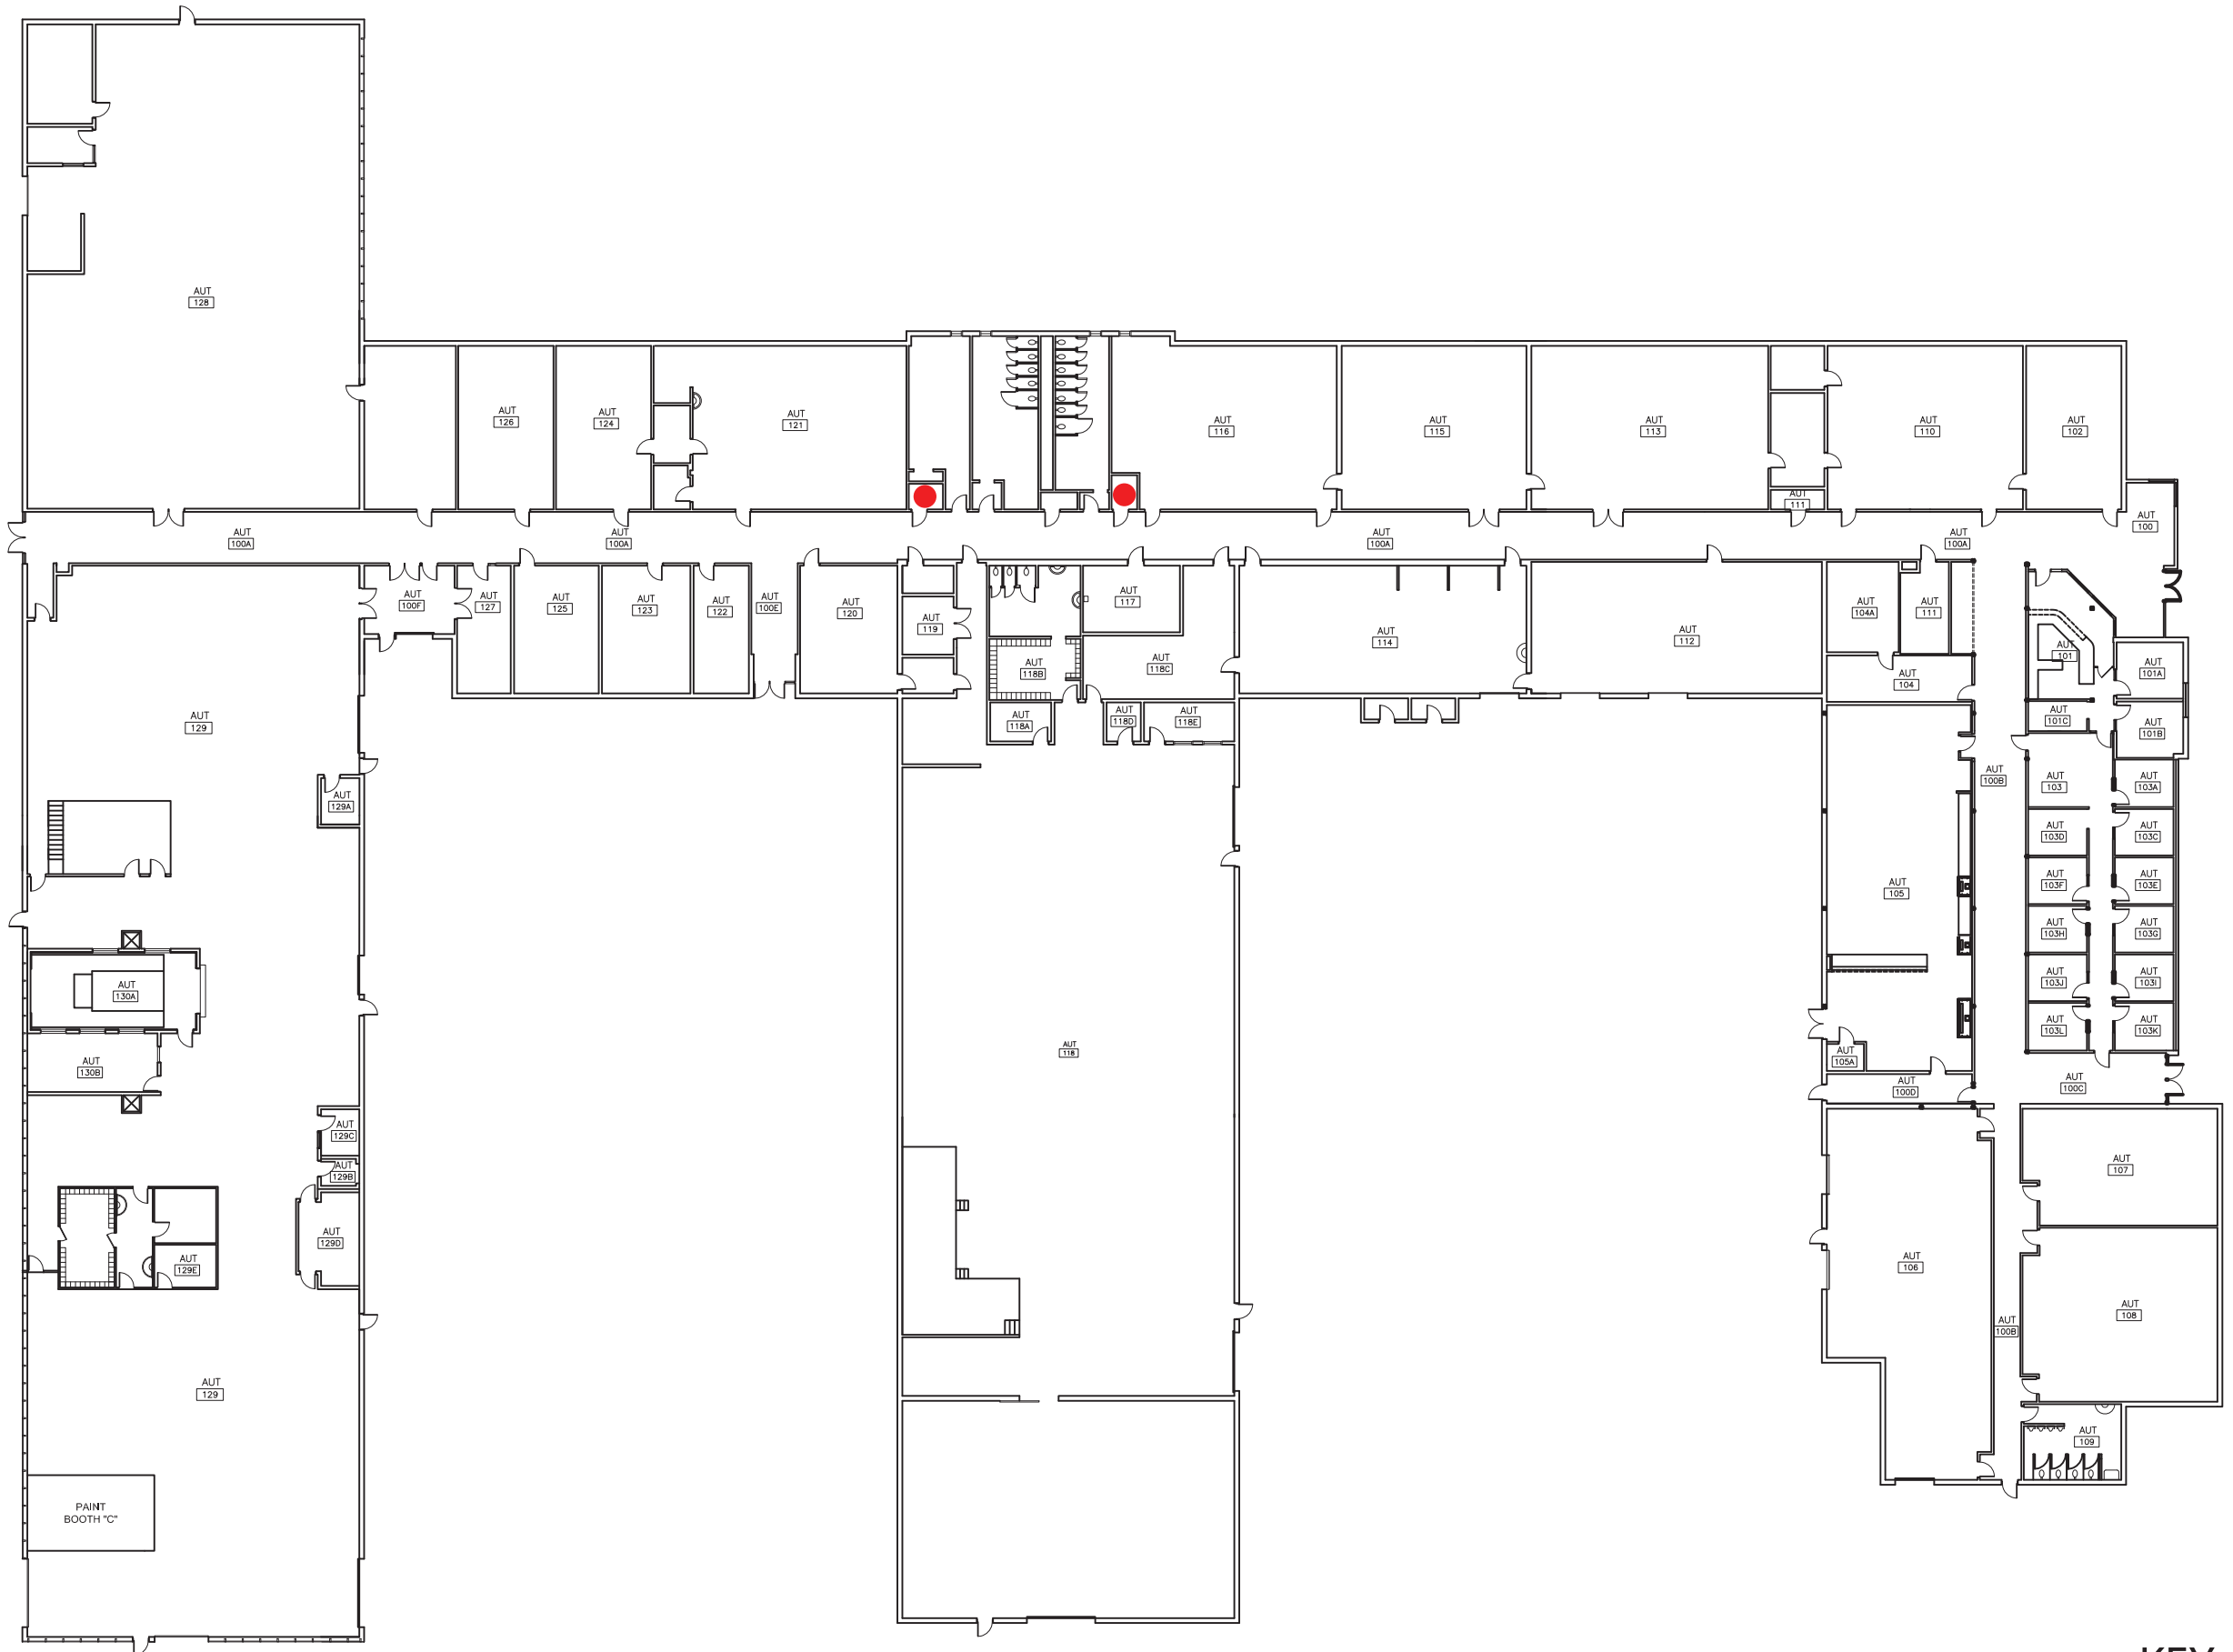

AUTOMOTIVE CENTER
FIRST FLOOR PLAN
SCALE: N.T.S.

KEY

- ADA
- NON ADA



BIRKAM HEALTH CENTER
FIRST FLOOR PLAN
SCALE: N.T.S.




KEY

● ADA

● NON ADA




BIRKAM HEALTH CENTER
SECOND FLOOR PLAN
SCALE: N.T.S.

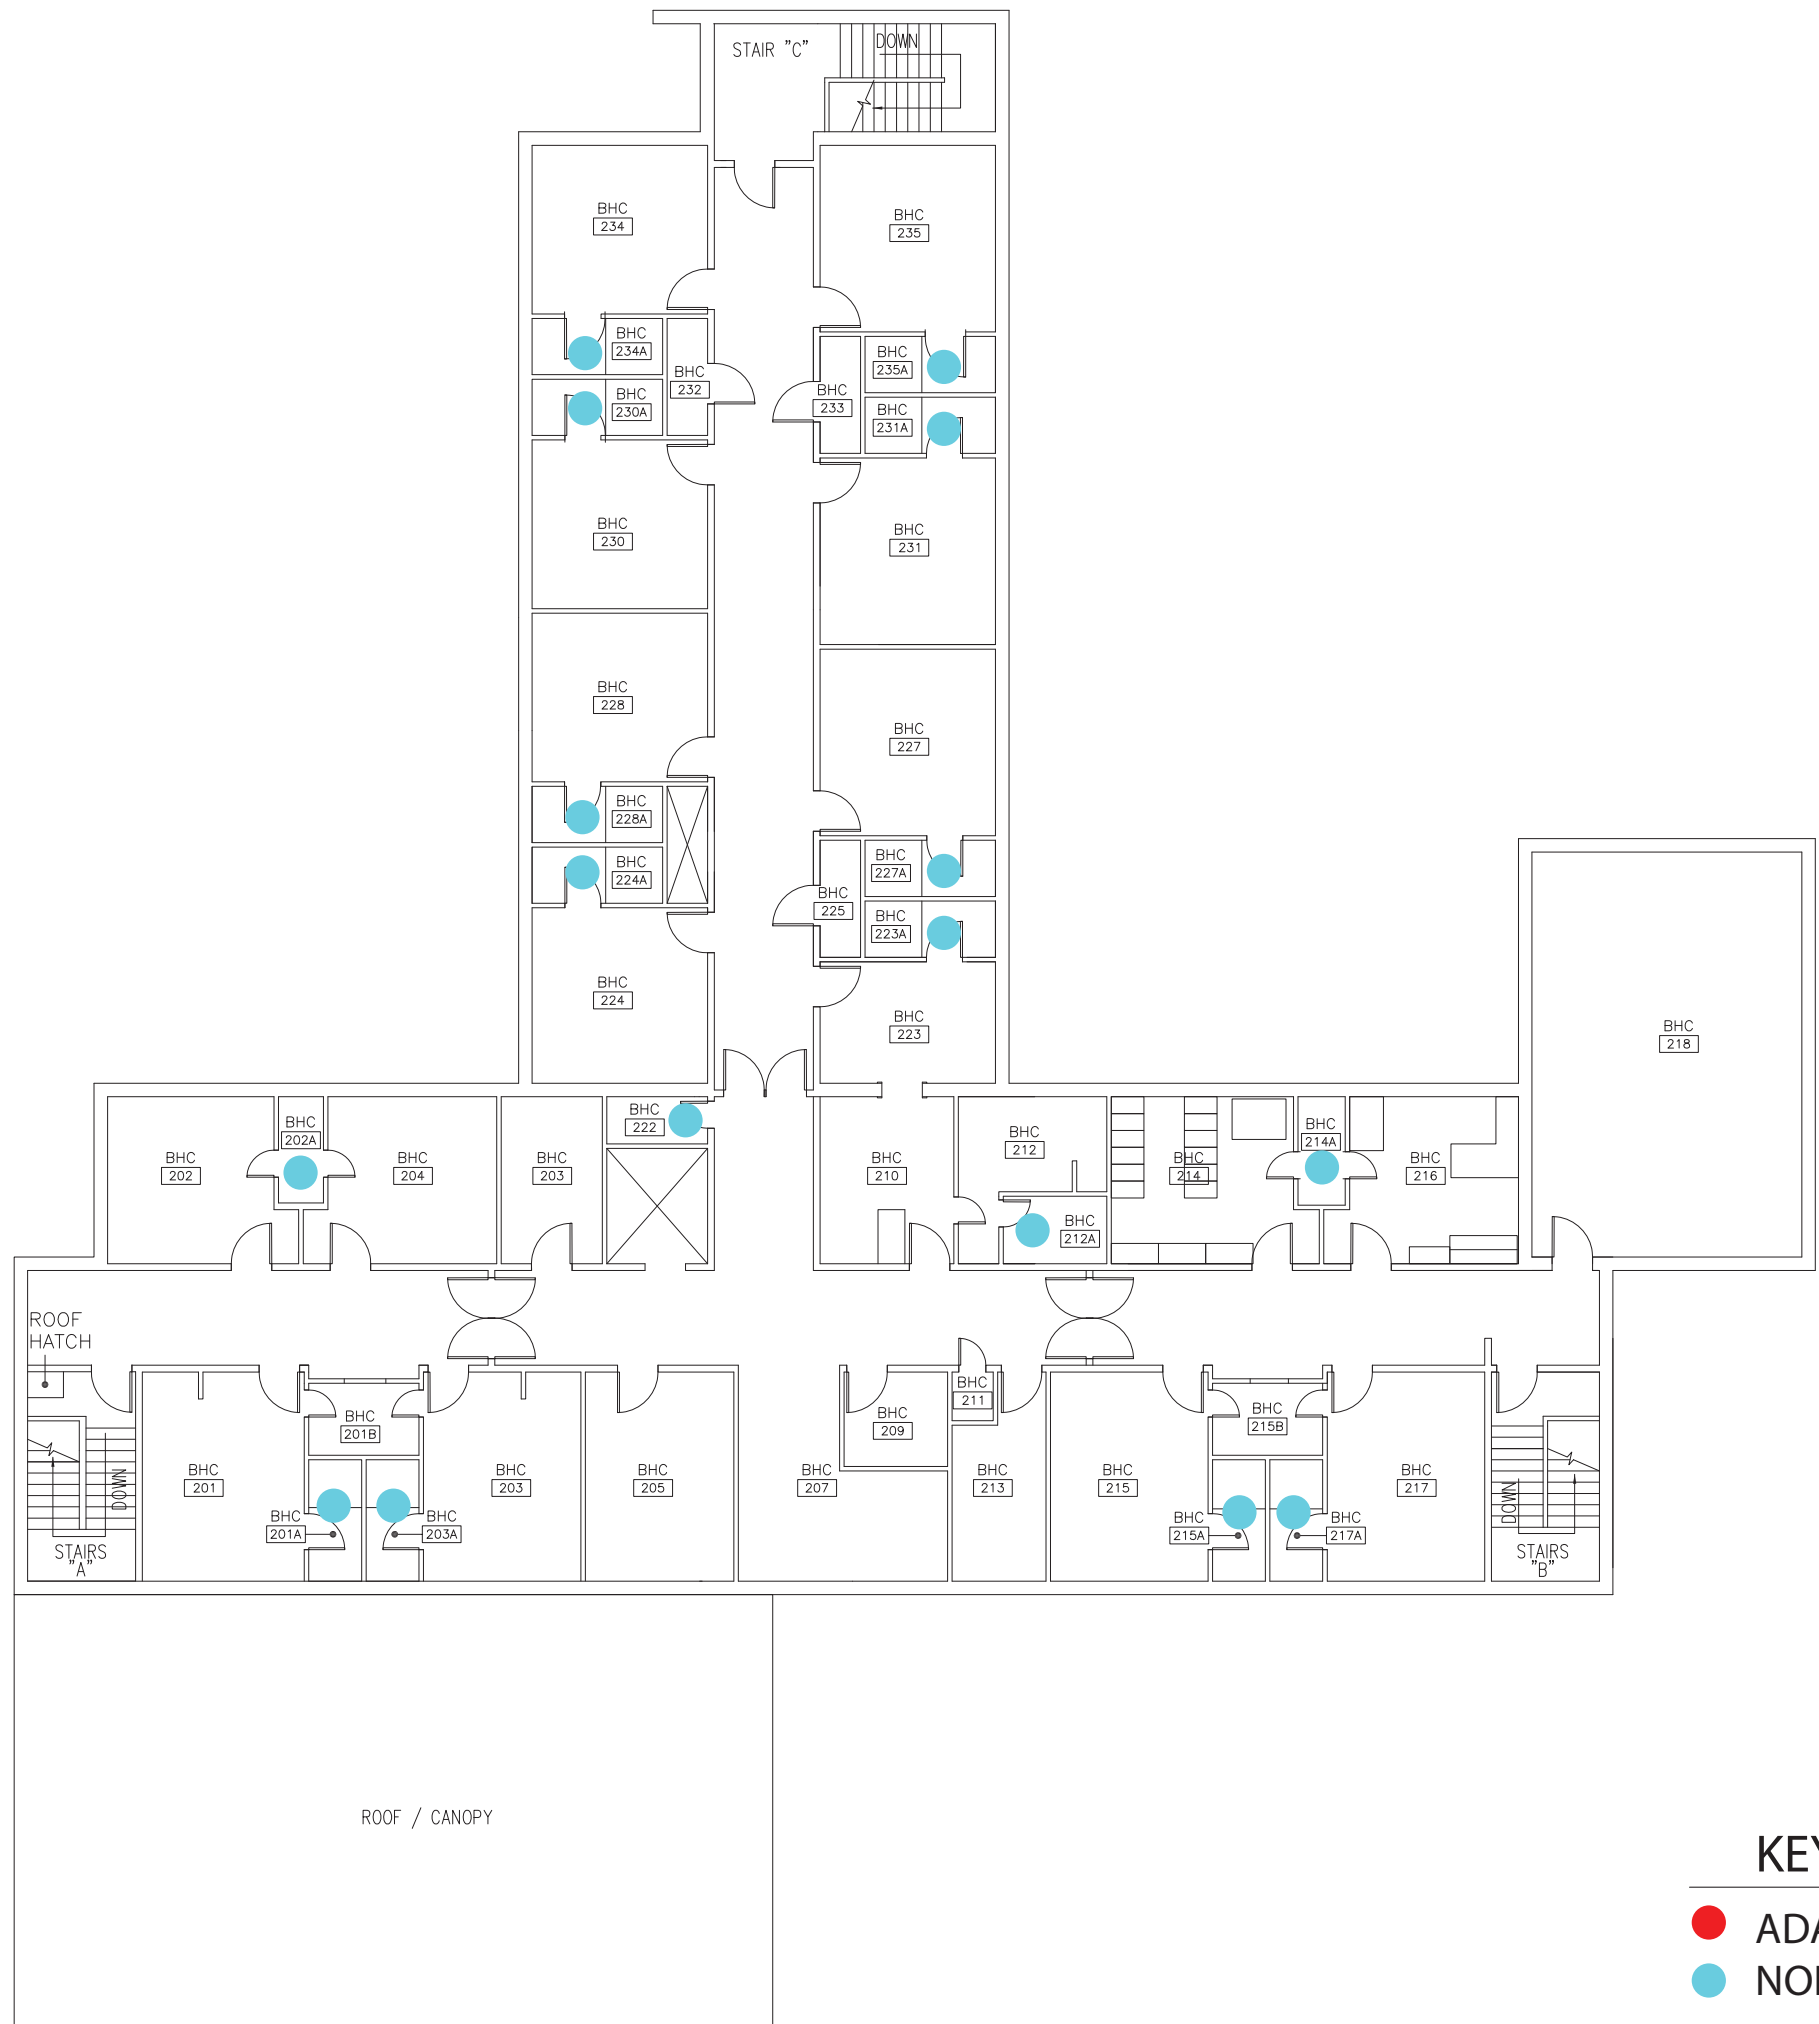


KEY

● ADA

● NON ADA

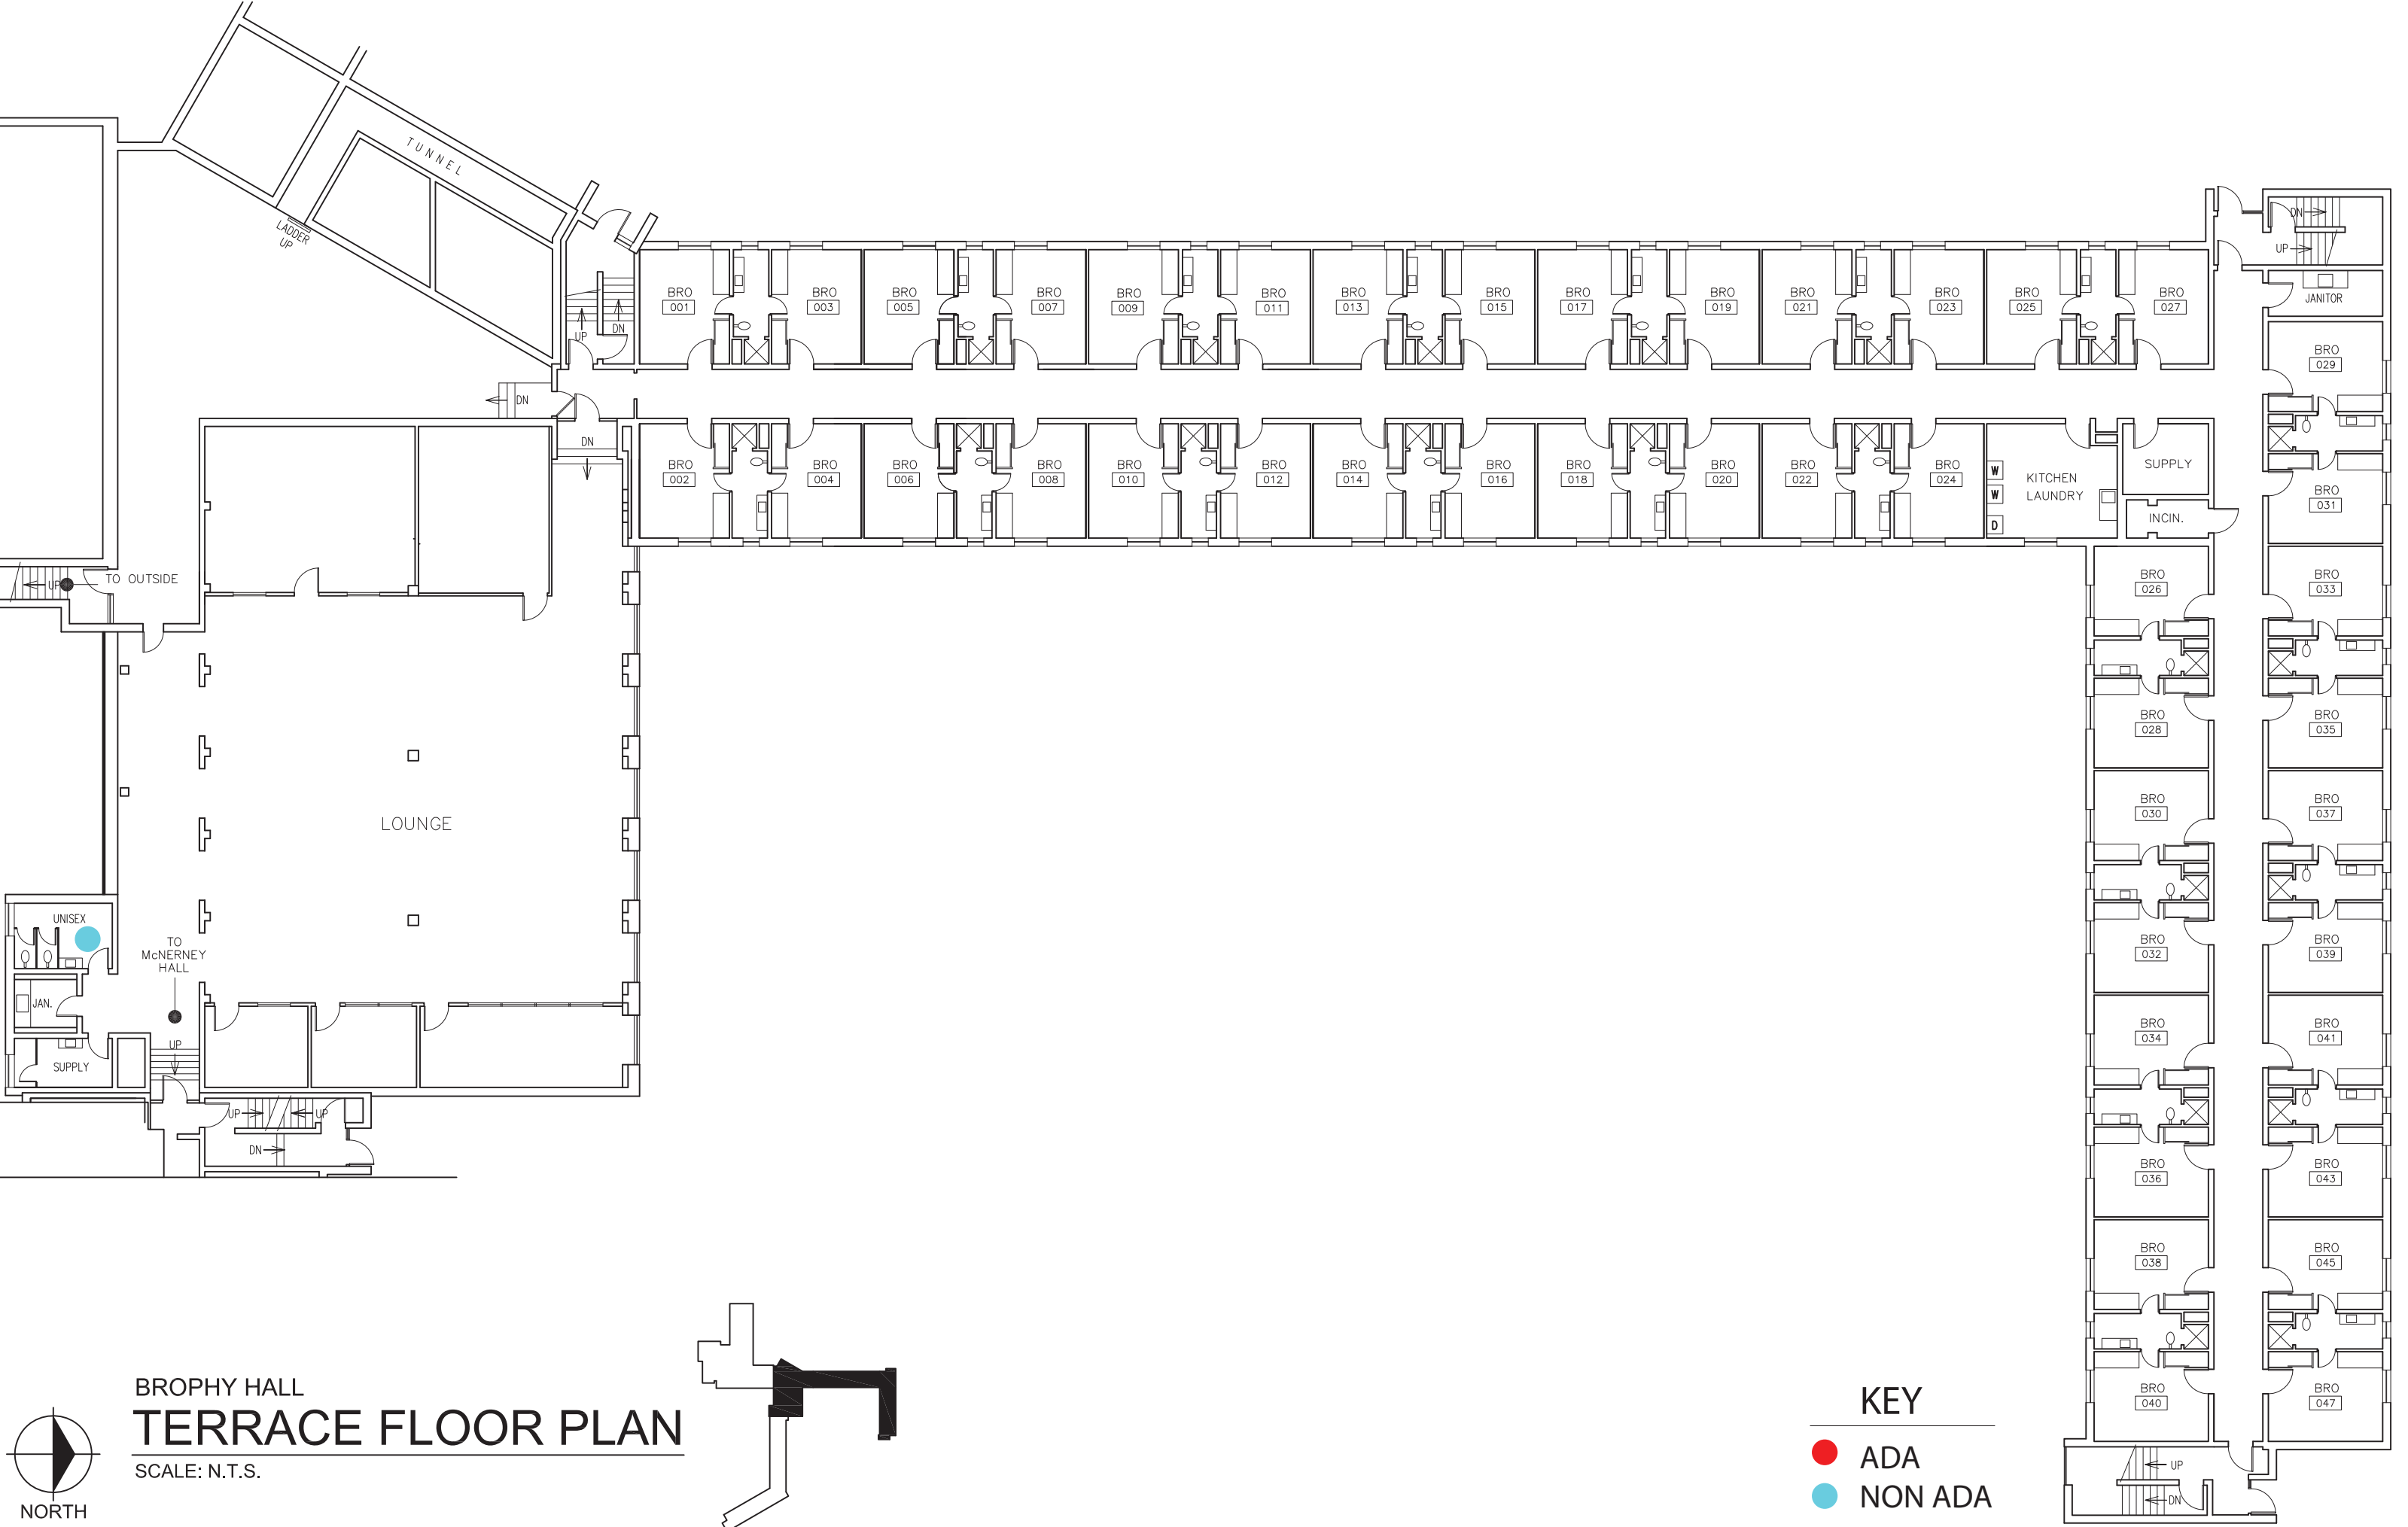


BROPHY HALL
TERRACE FLOOR PLAN
SCALE: N.T.S.

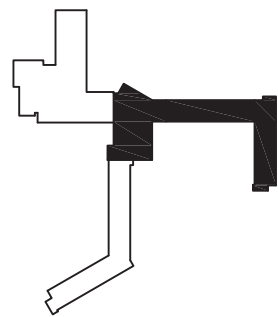

KEY

● ADA


● NON ADA

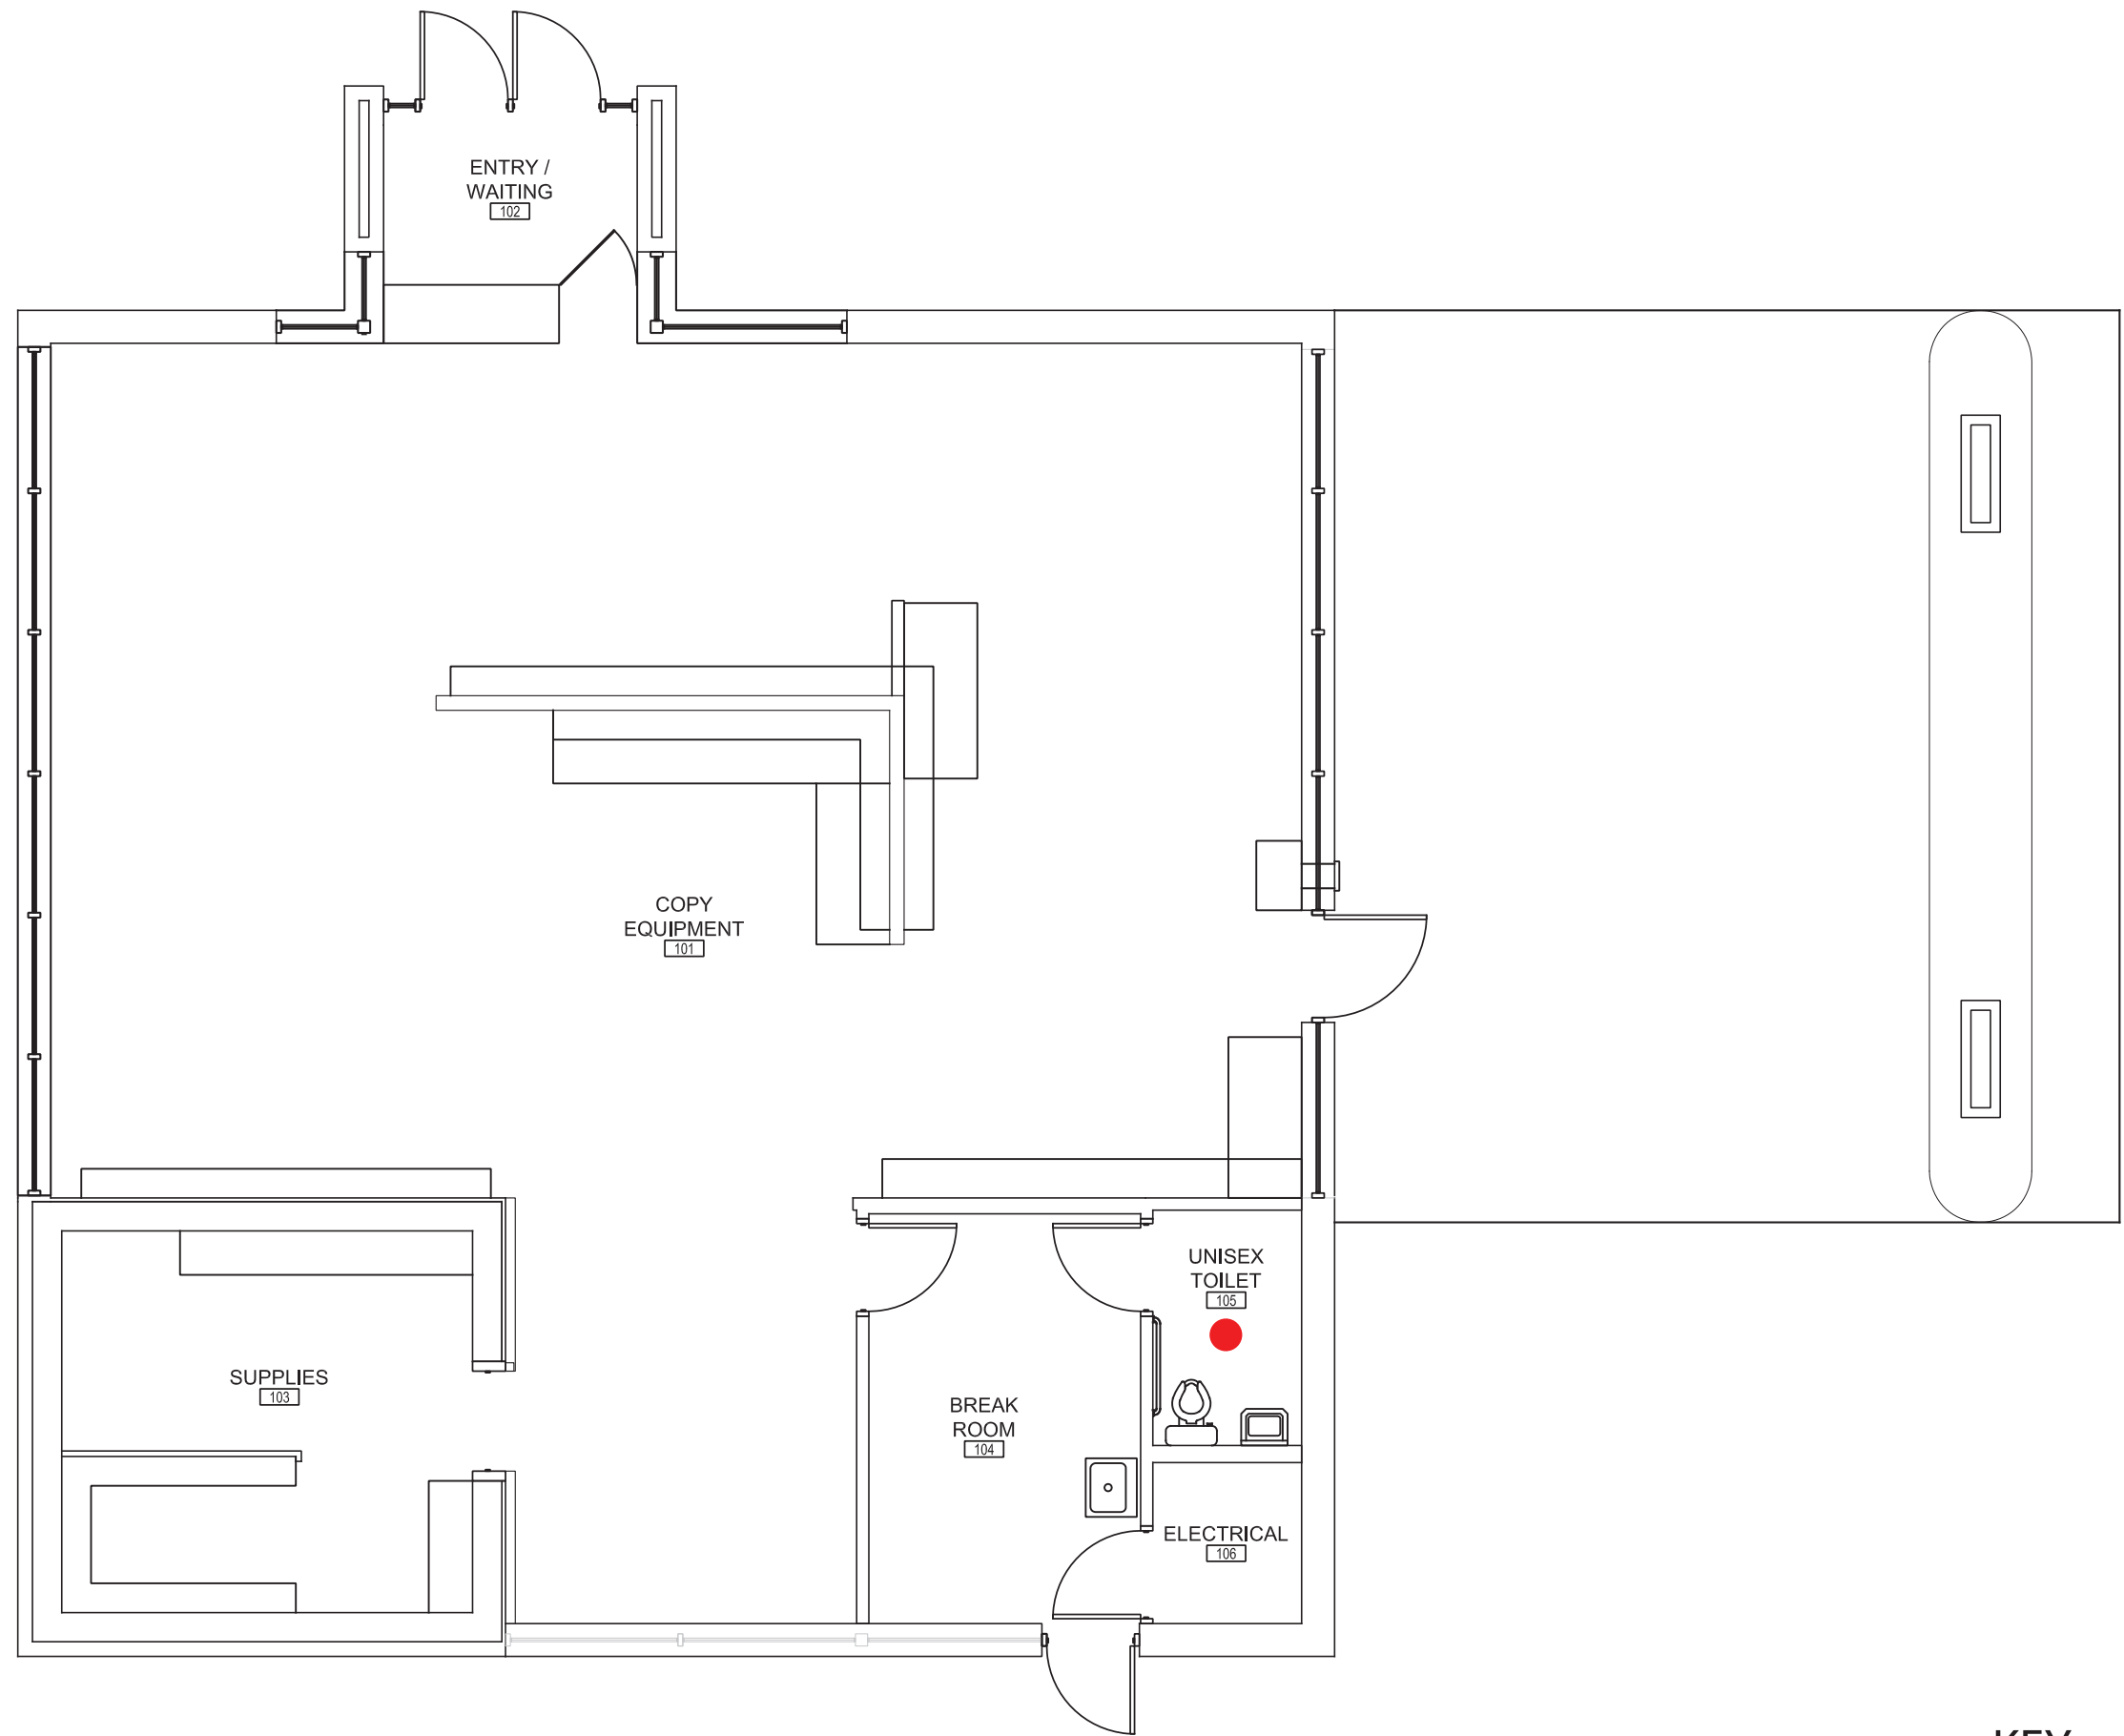

COPY CENTER
FIRST FLOOR PLAN
SCALE: N.T.S.

KEY

- ADA
- NON ADA

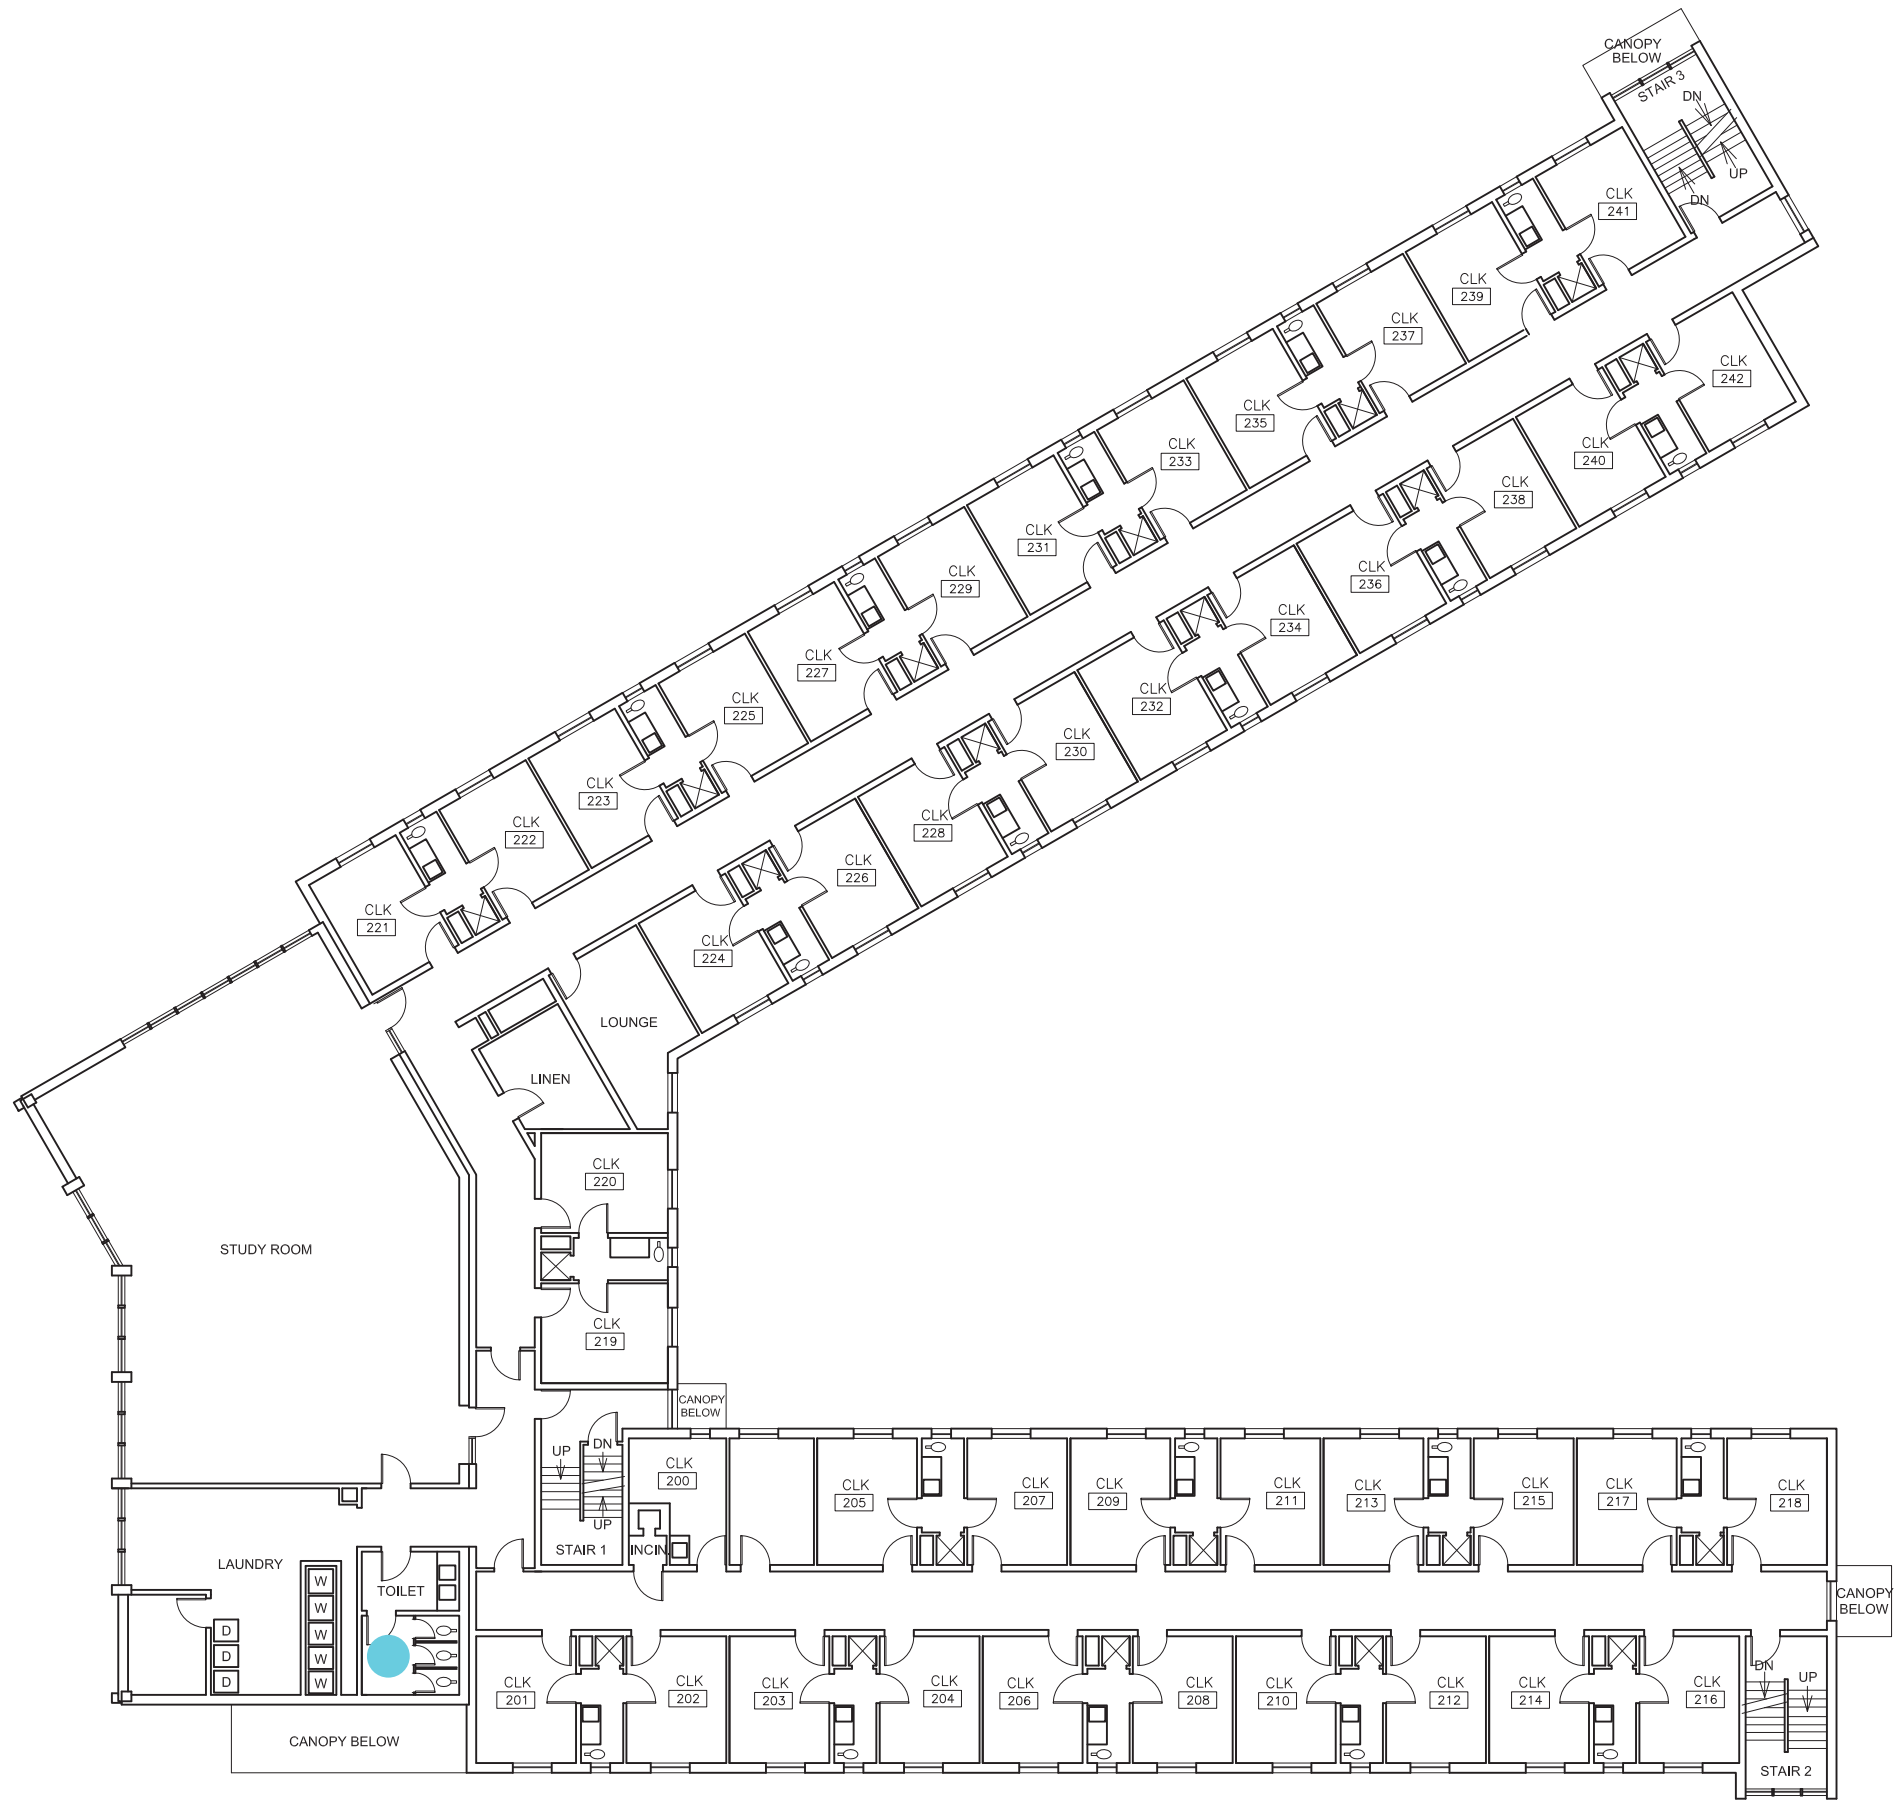


CLARK HALL
SECOND FLOOR PLAN
SCALE: N.T.S.



KEY

● ADA

● NON ADA

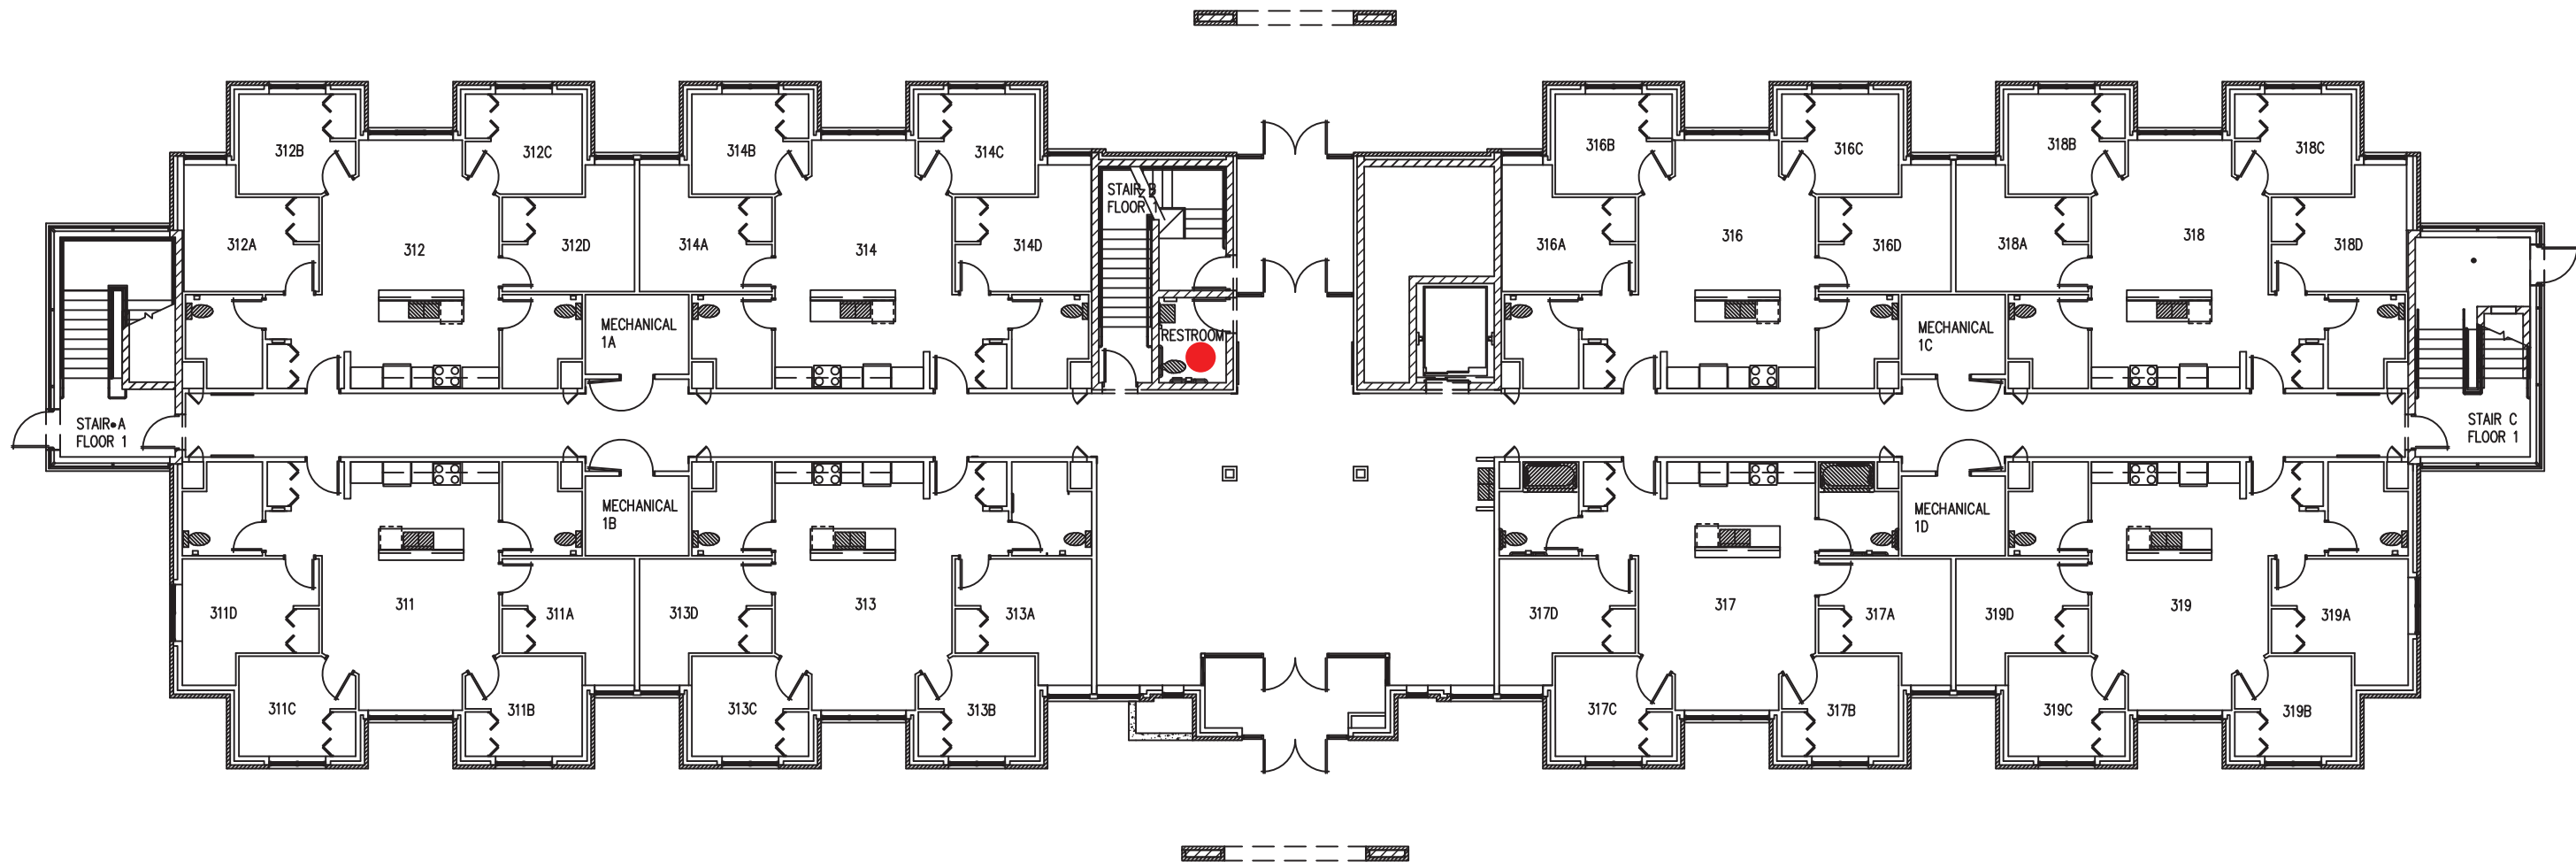


EAST CAMPUS SUITES FIRST FLOOR PLAN

SCALE: 1/16" = 1'-0"

KEY


- ADA
- NON ADA

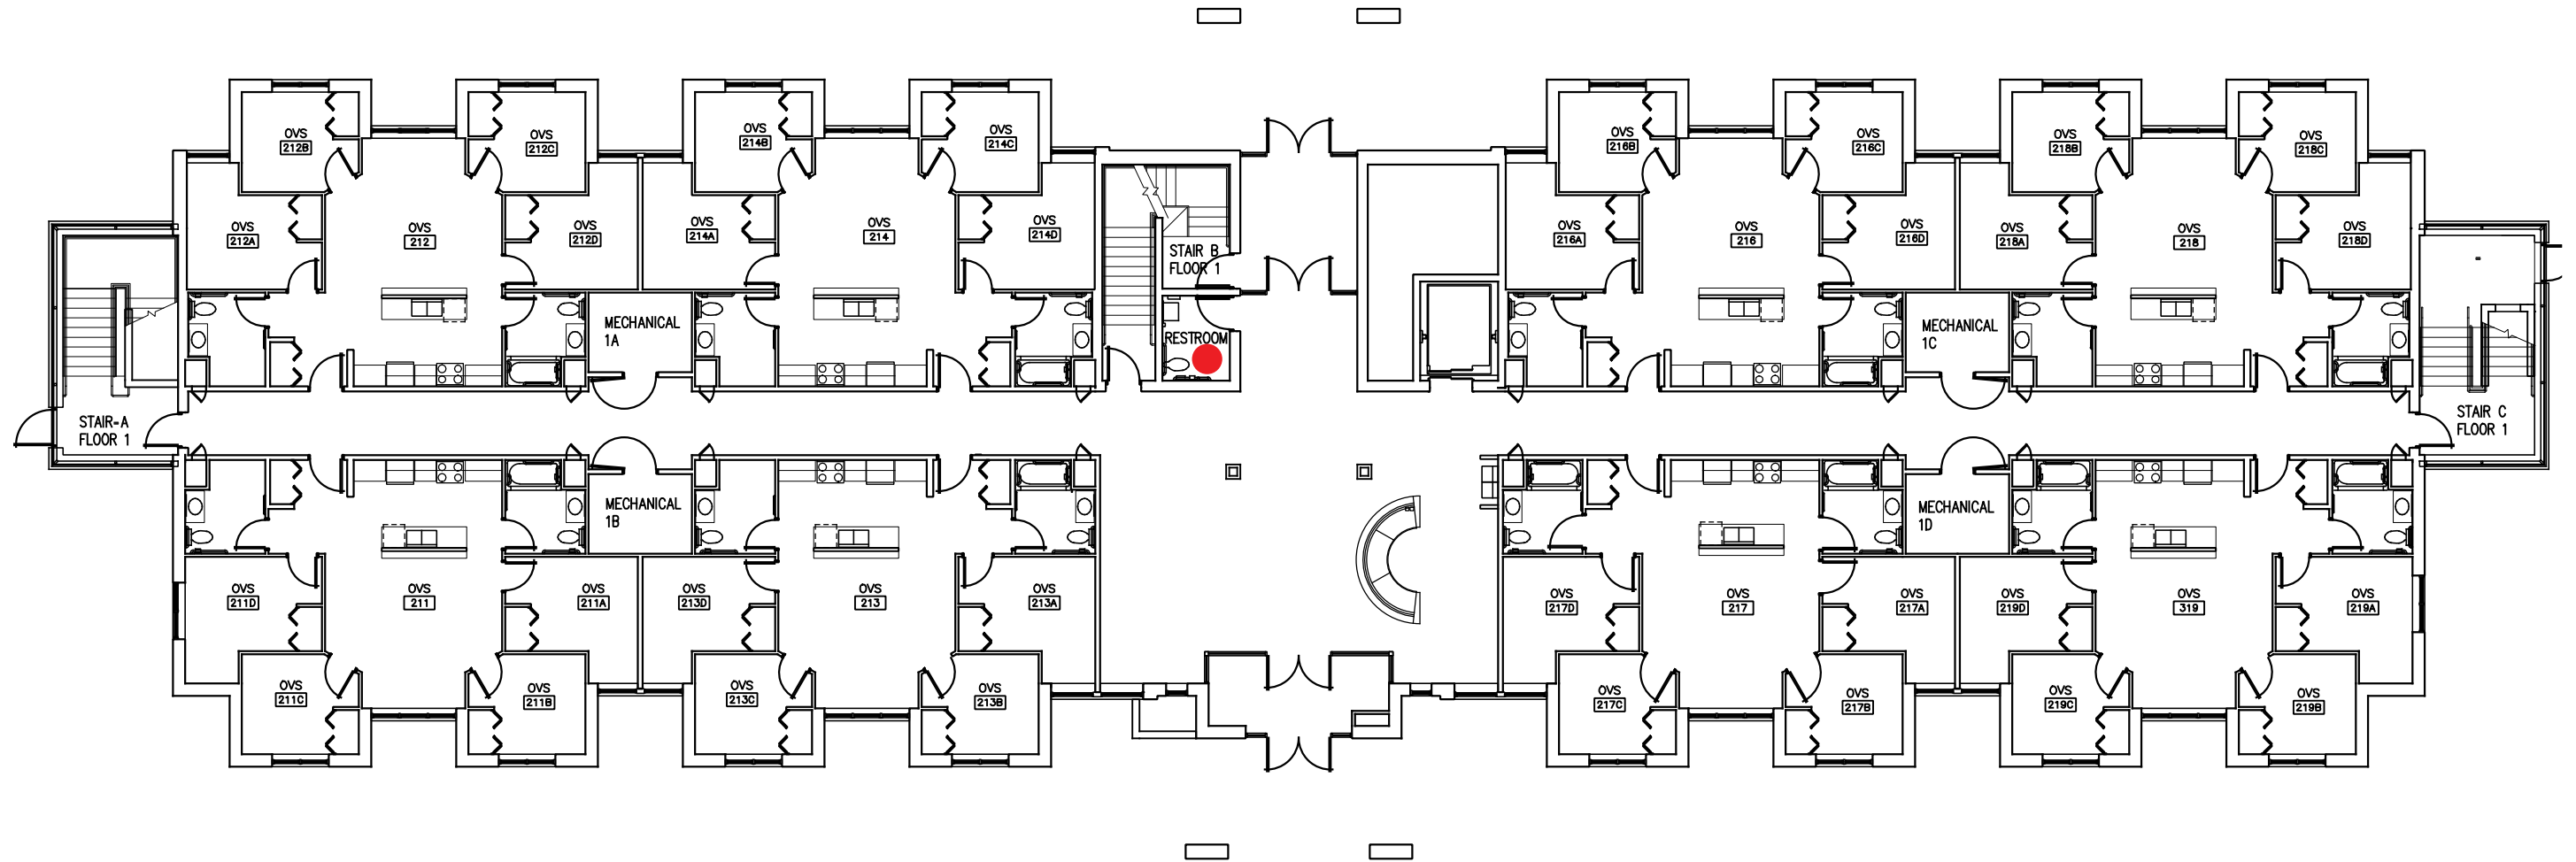

OAK VIEW SUITES
FIRST FLOOR PLAN
SCALE: 1/16" = 1'=0"

KEY

- ADA
- NON ADA

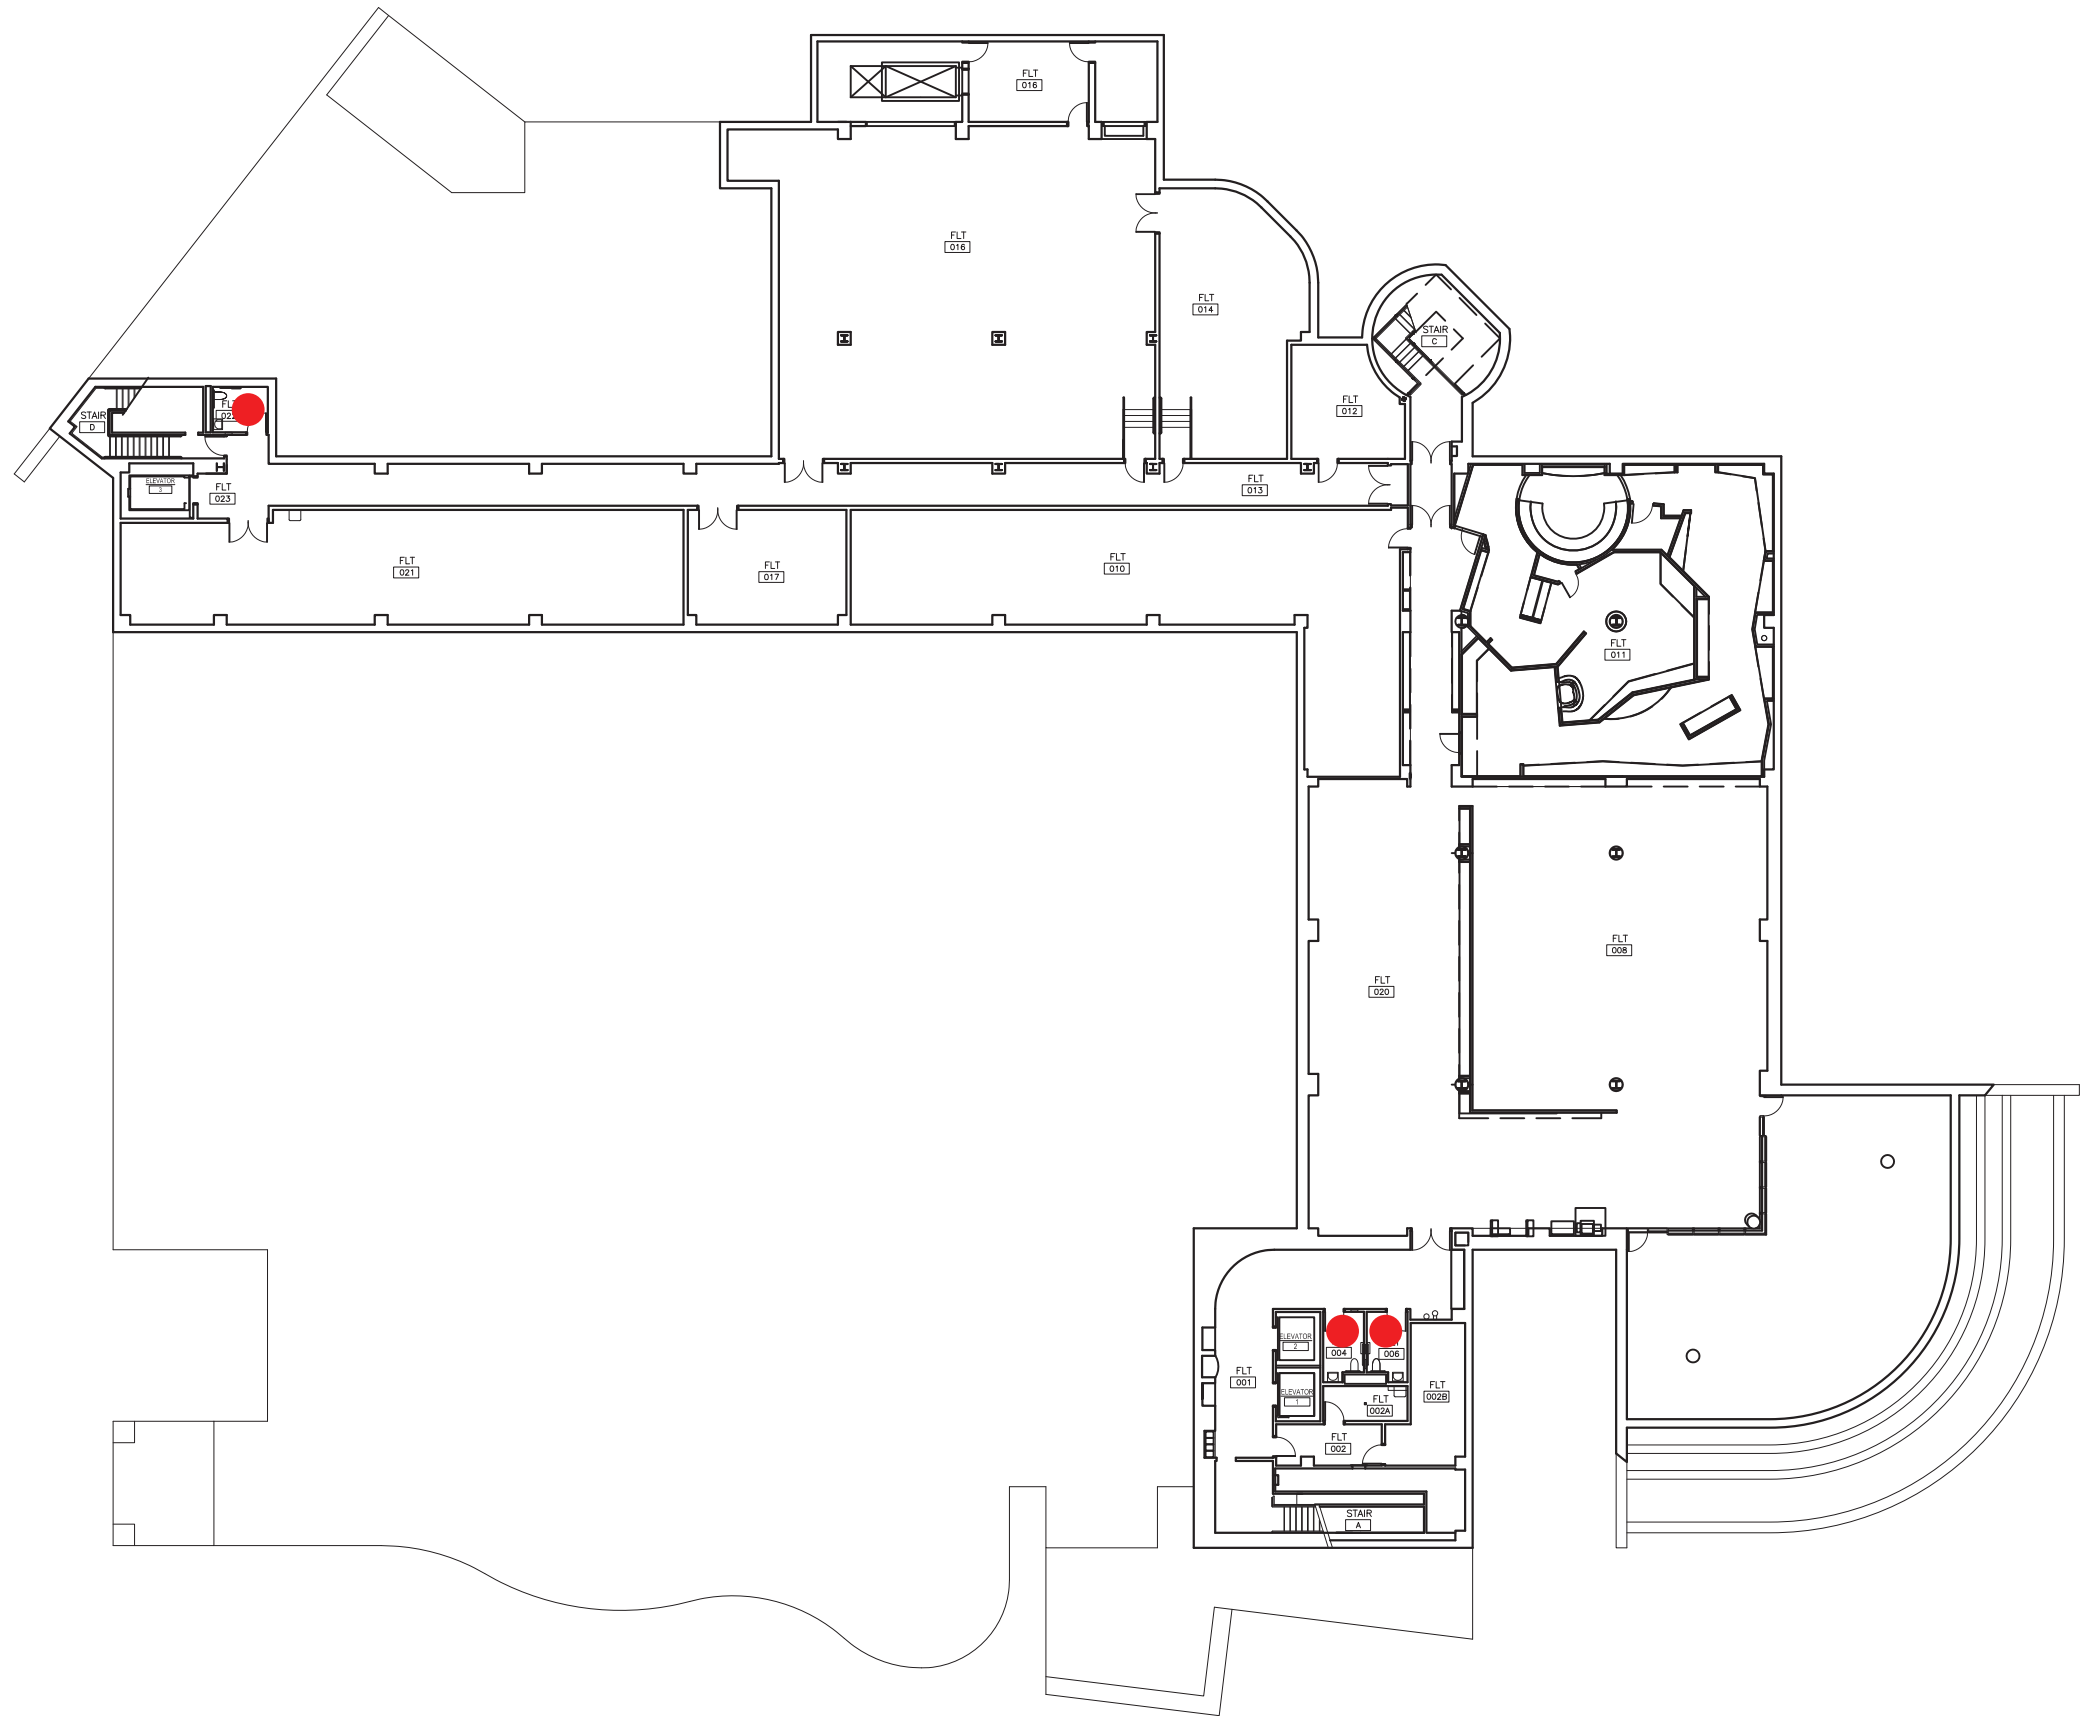

FLITE
BASEMENT FLOOR PLAN
SCALE: N.T.S.

KEY


- ADA
- NON ADA



GENERAL SERVICES BUILDING
FIRST FLOOR PLAN
SCALE: N.T.S.

KEY

- ADA
- NON ADA

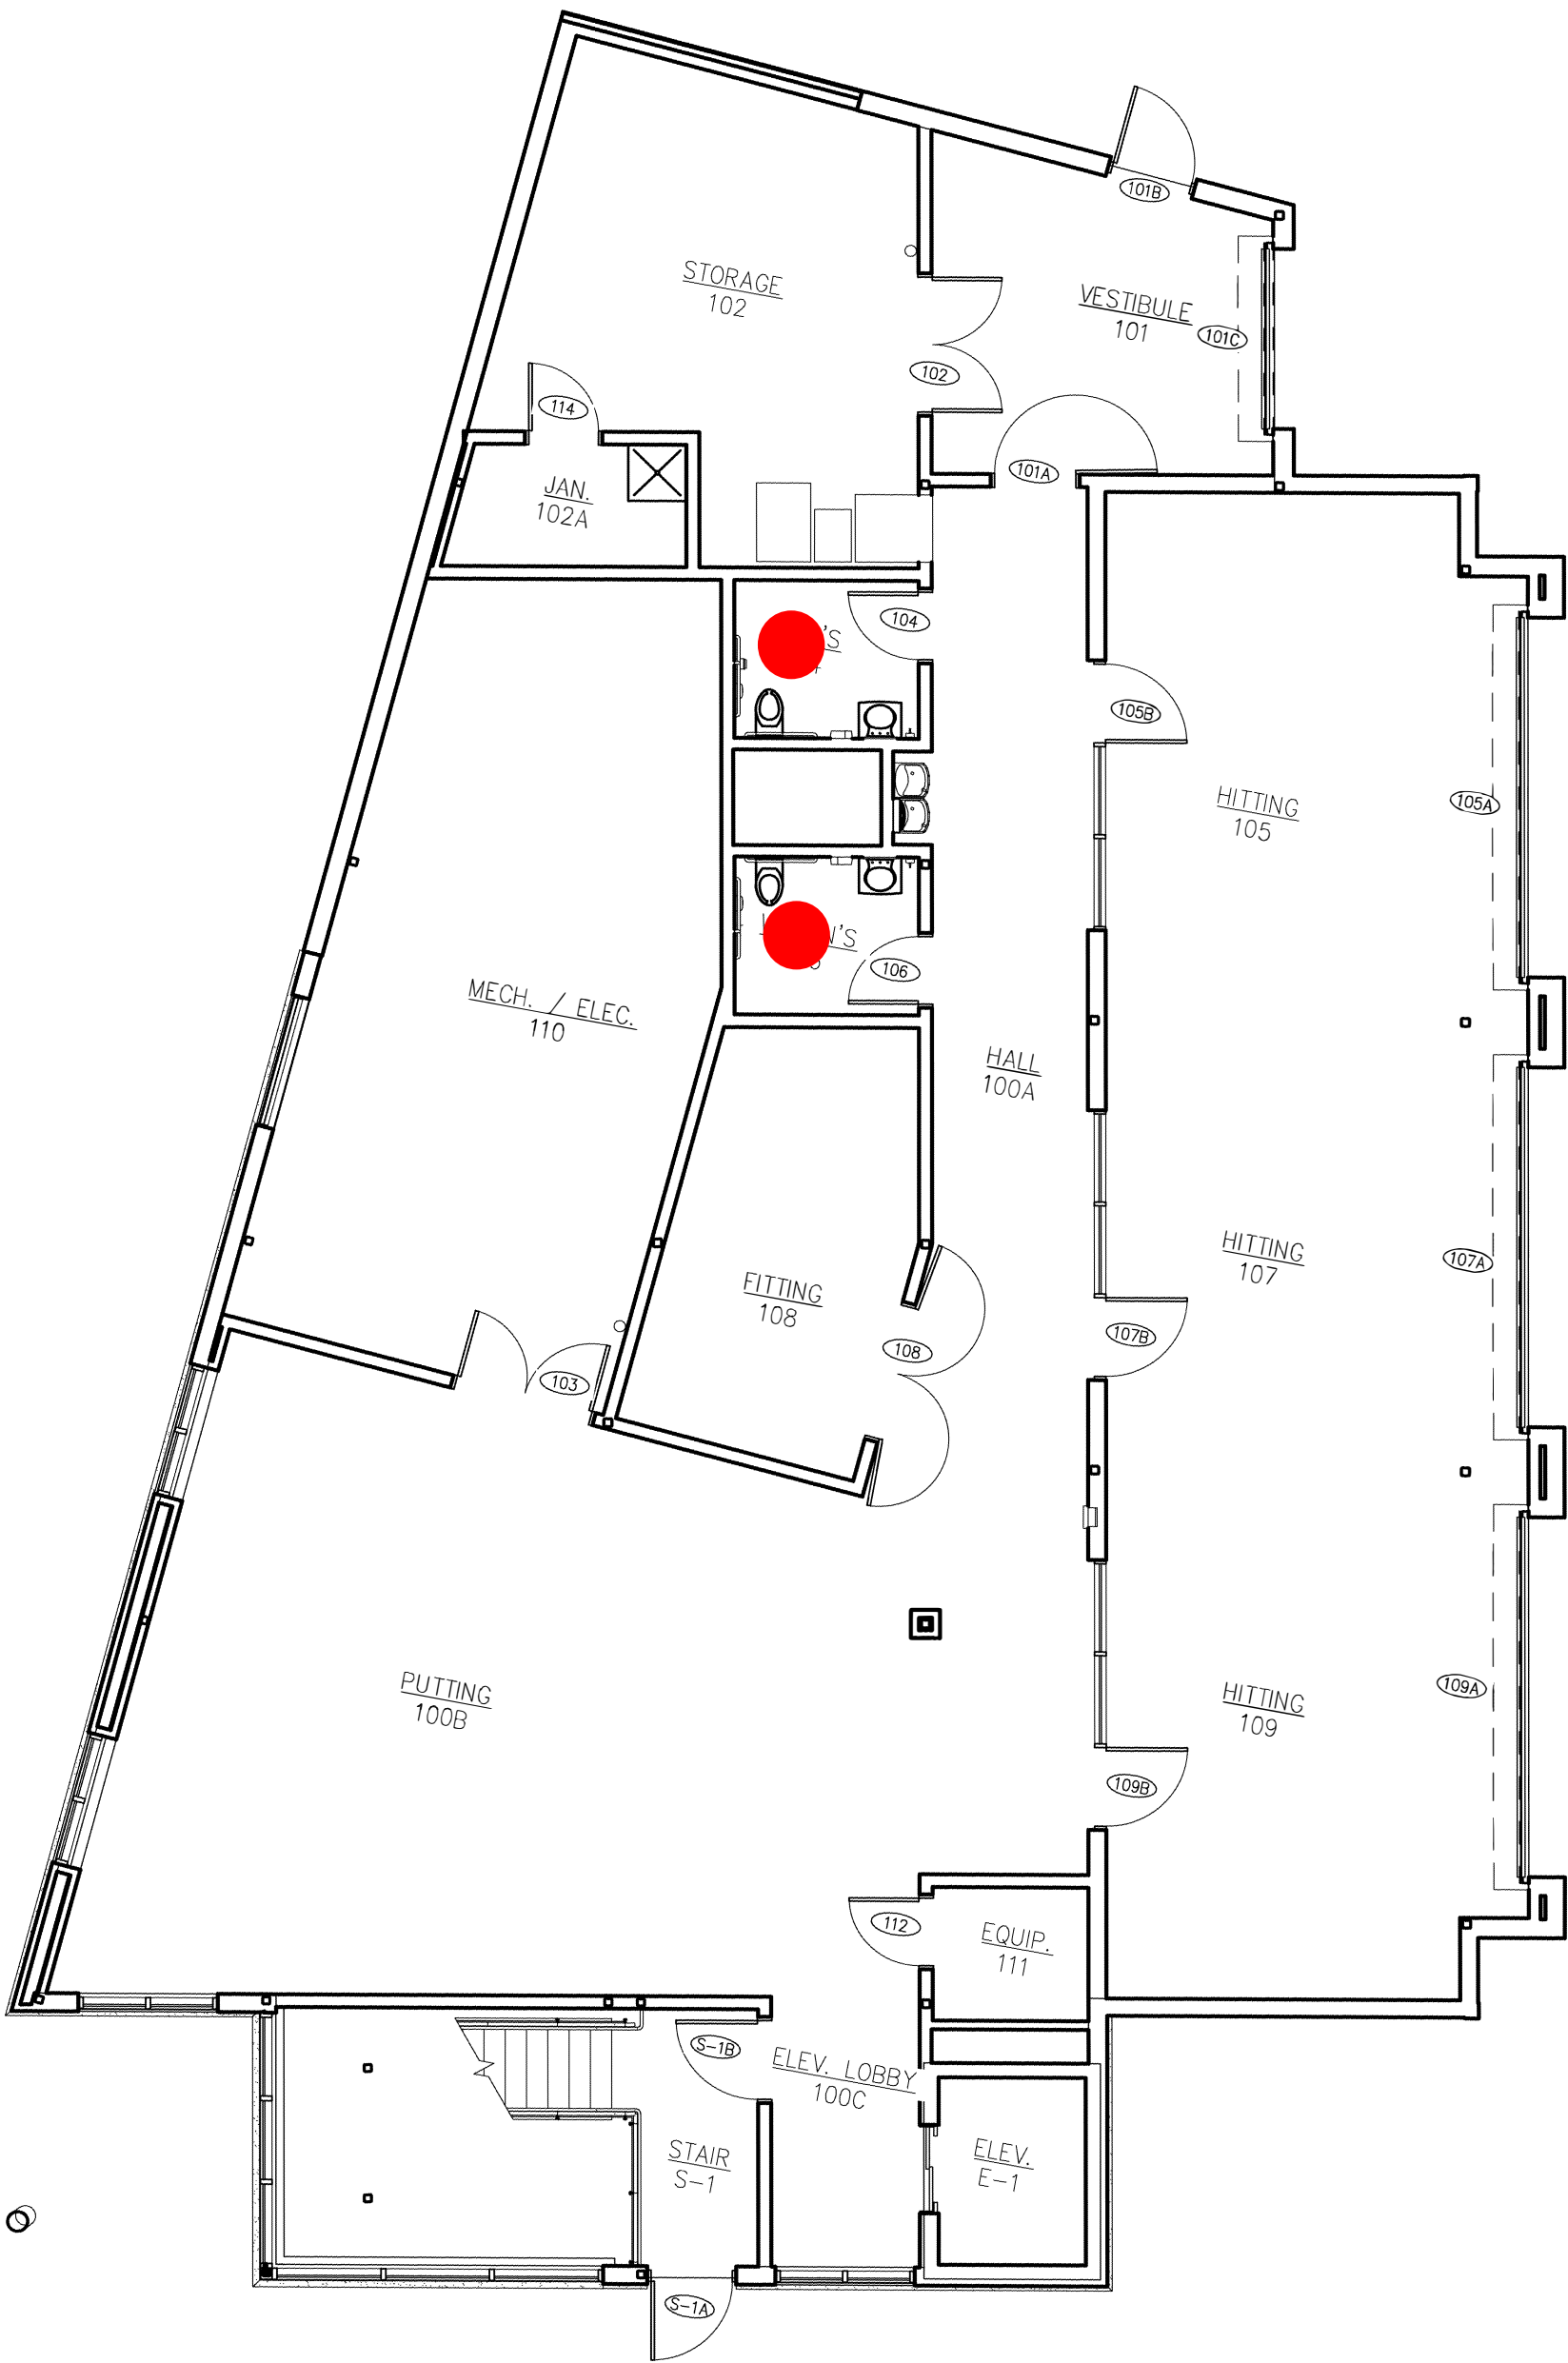


KEN JANKE SR. GOLF LEARNING CENTER
FIRST FLOOR PLAN
SCALE: N.T.S.



KEY


- ADA
- NON ADA

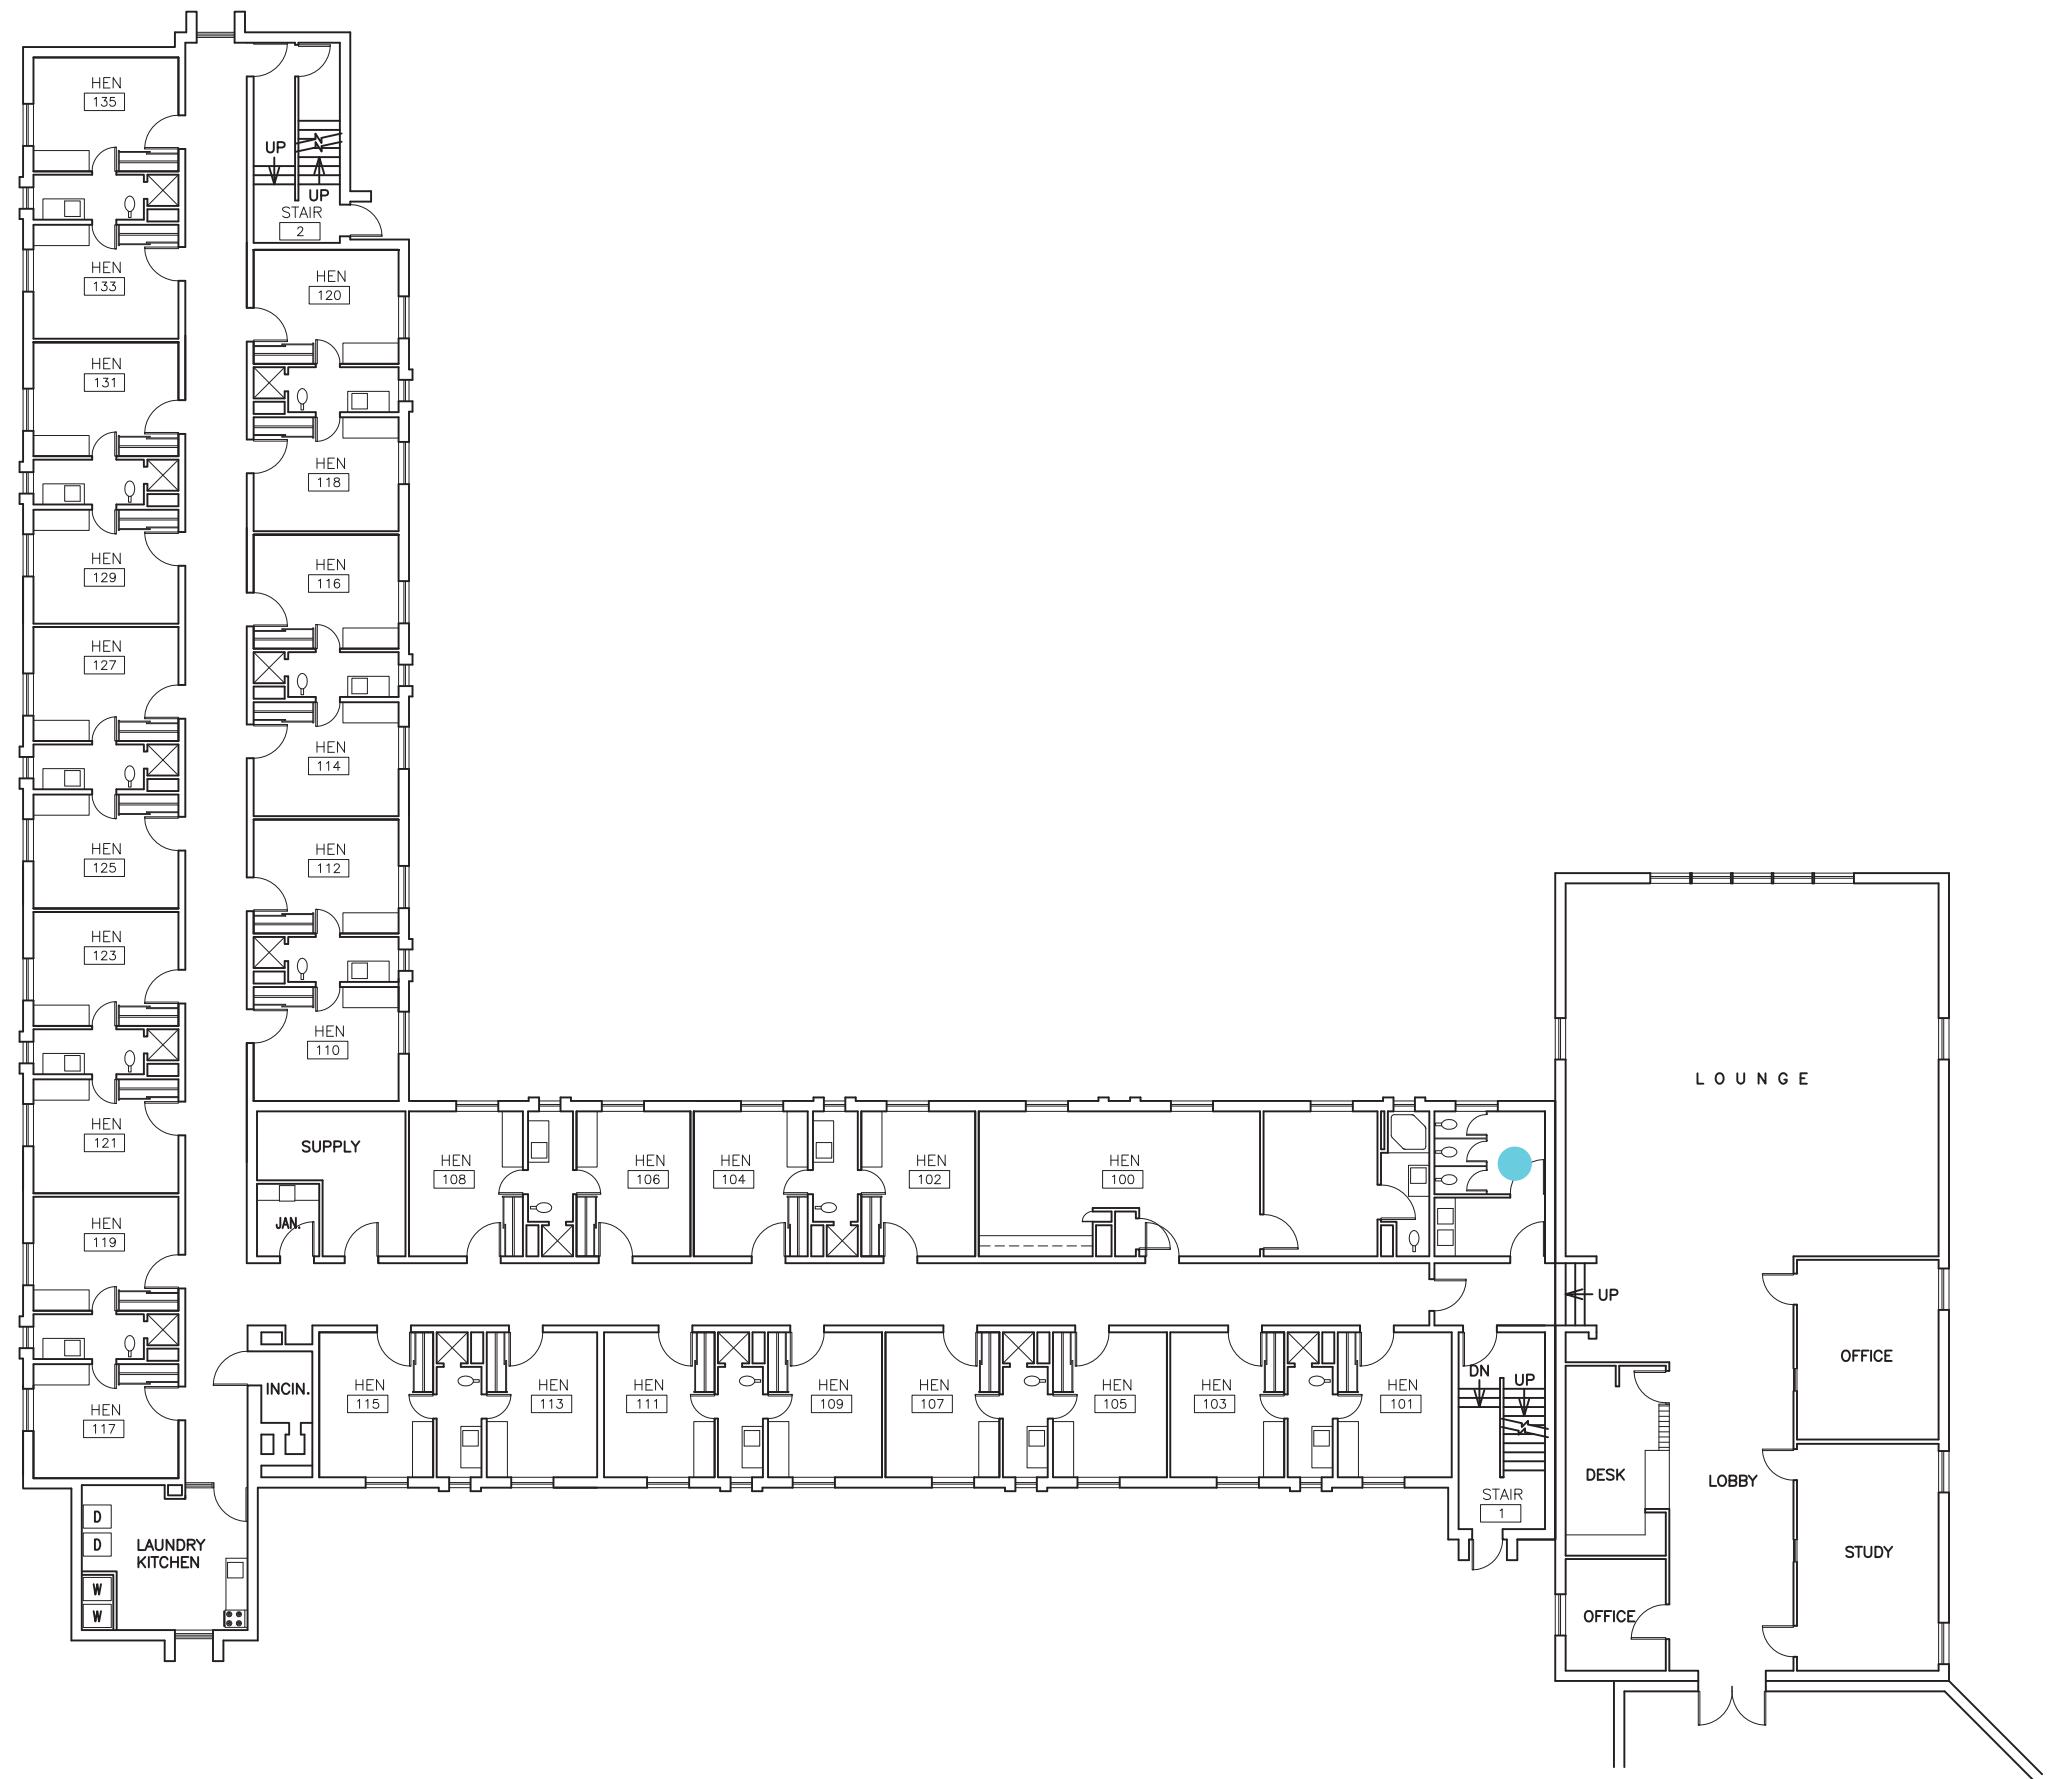

HENDERSON HALL
FIRST FLOOR PLAN
SCALE: N.T.S.

KEY

- ADA
- NON ADA

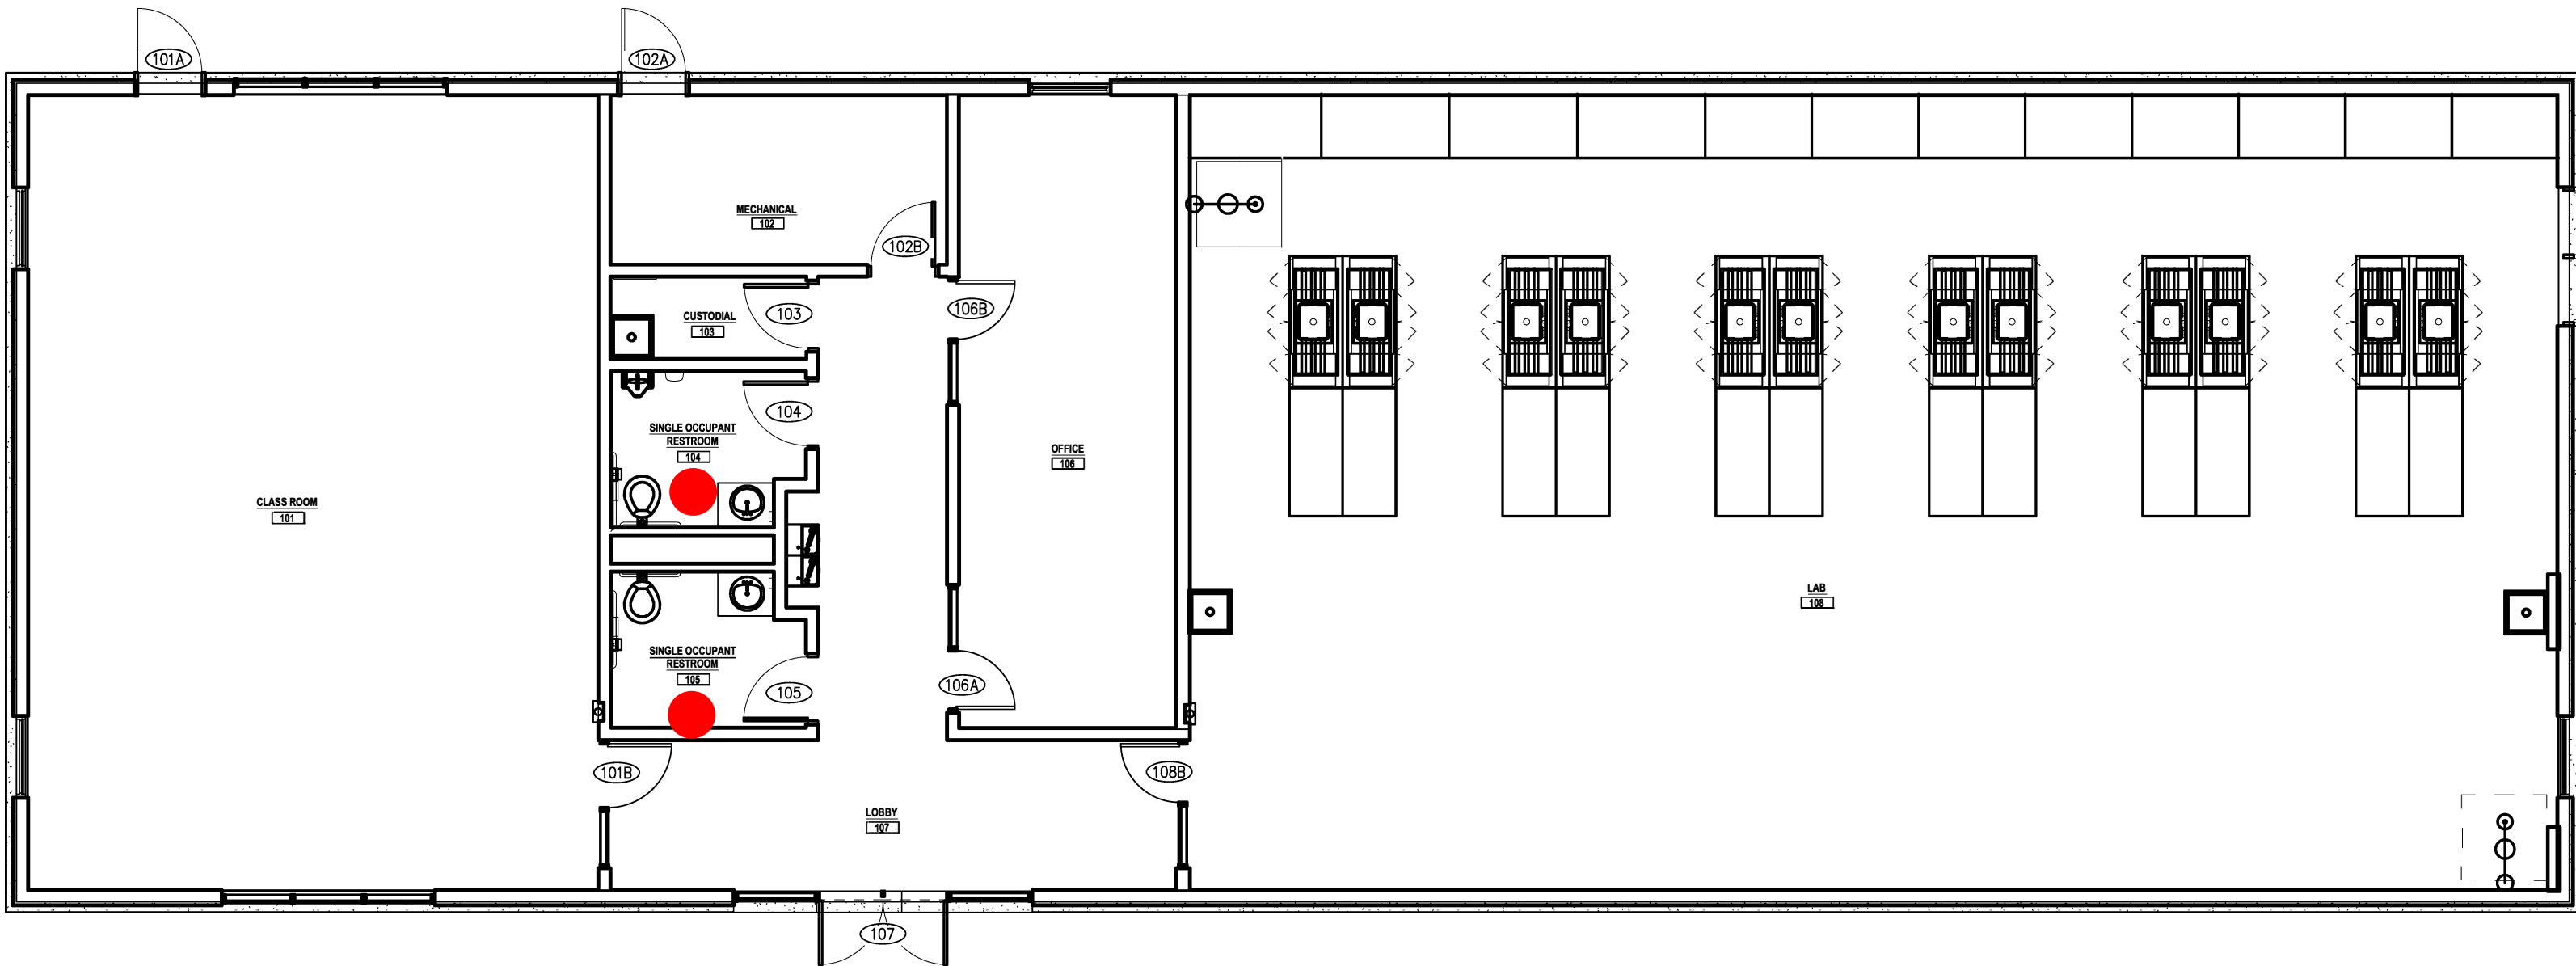

KEY

● ADA


● NON ADA




ASPHALT PAVEMENT ASSOCIATION OF MICHIGAN TRAINING FACILITY

FIRST FLOOR PLAN

SCALE: N.T.S.

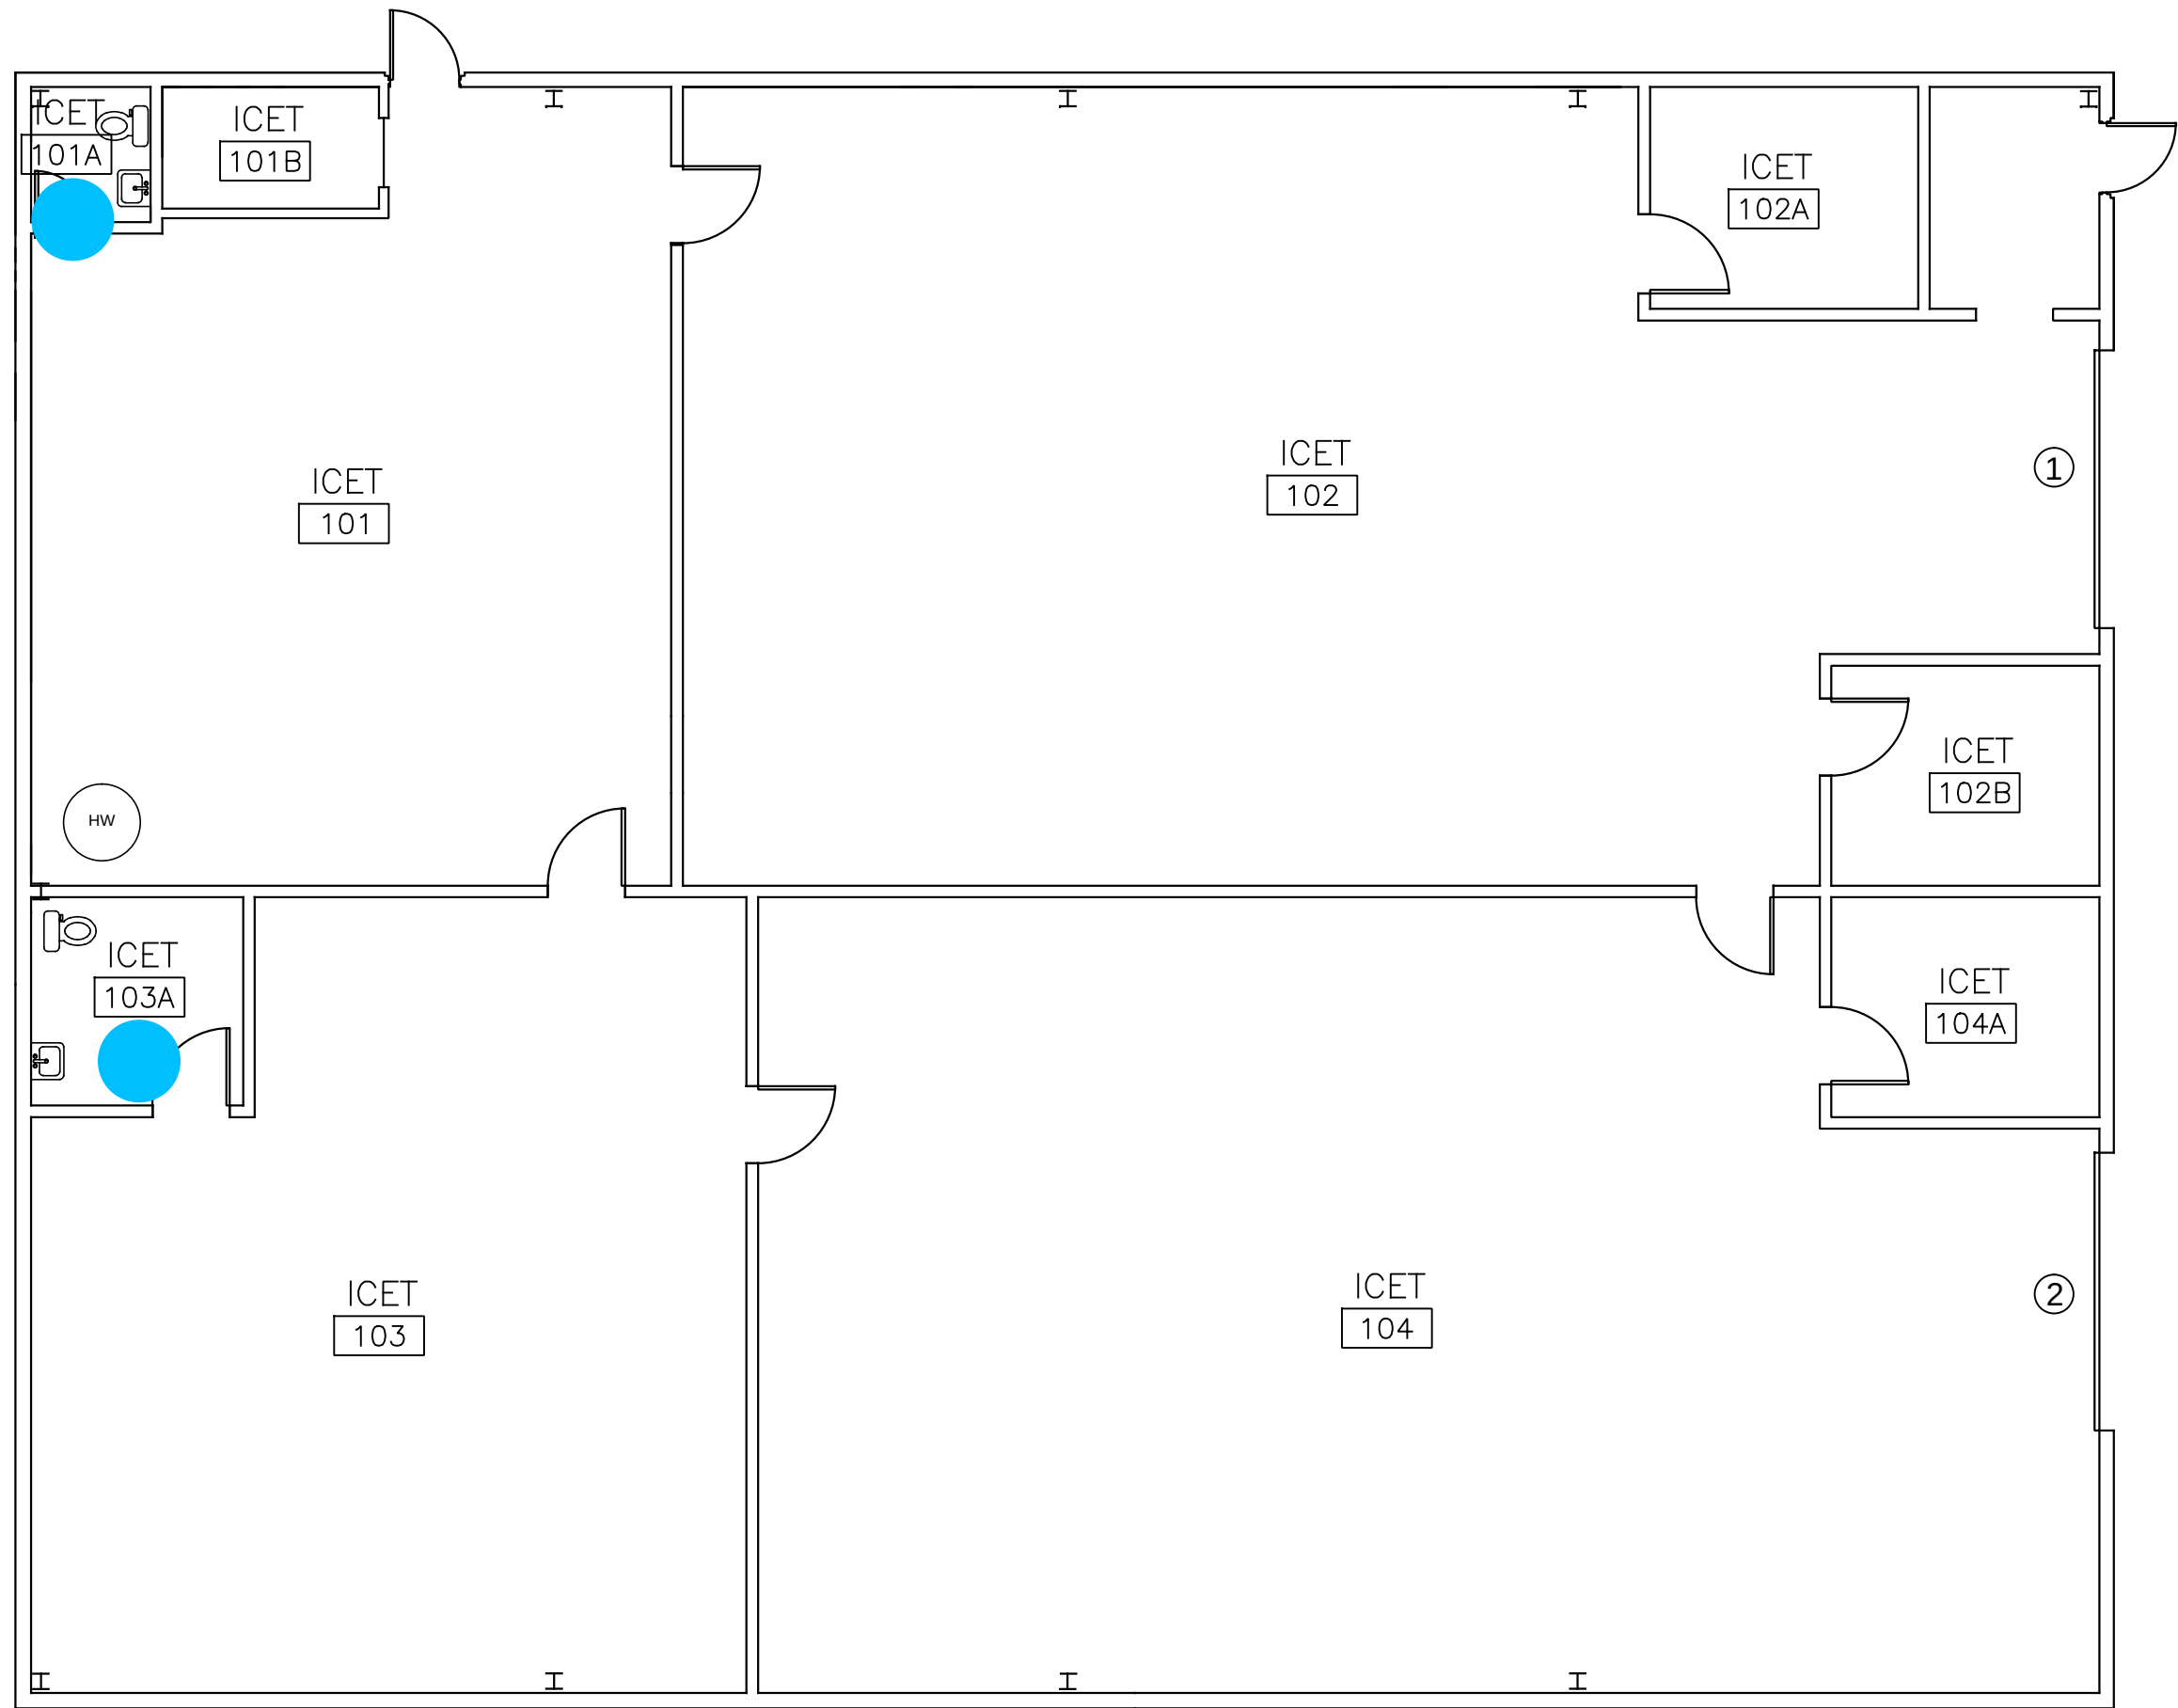

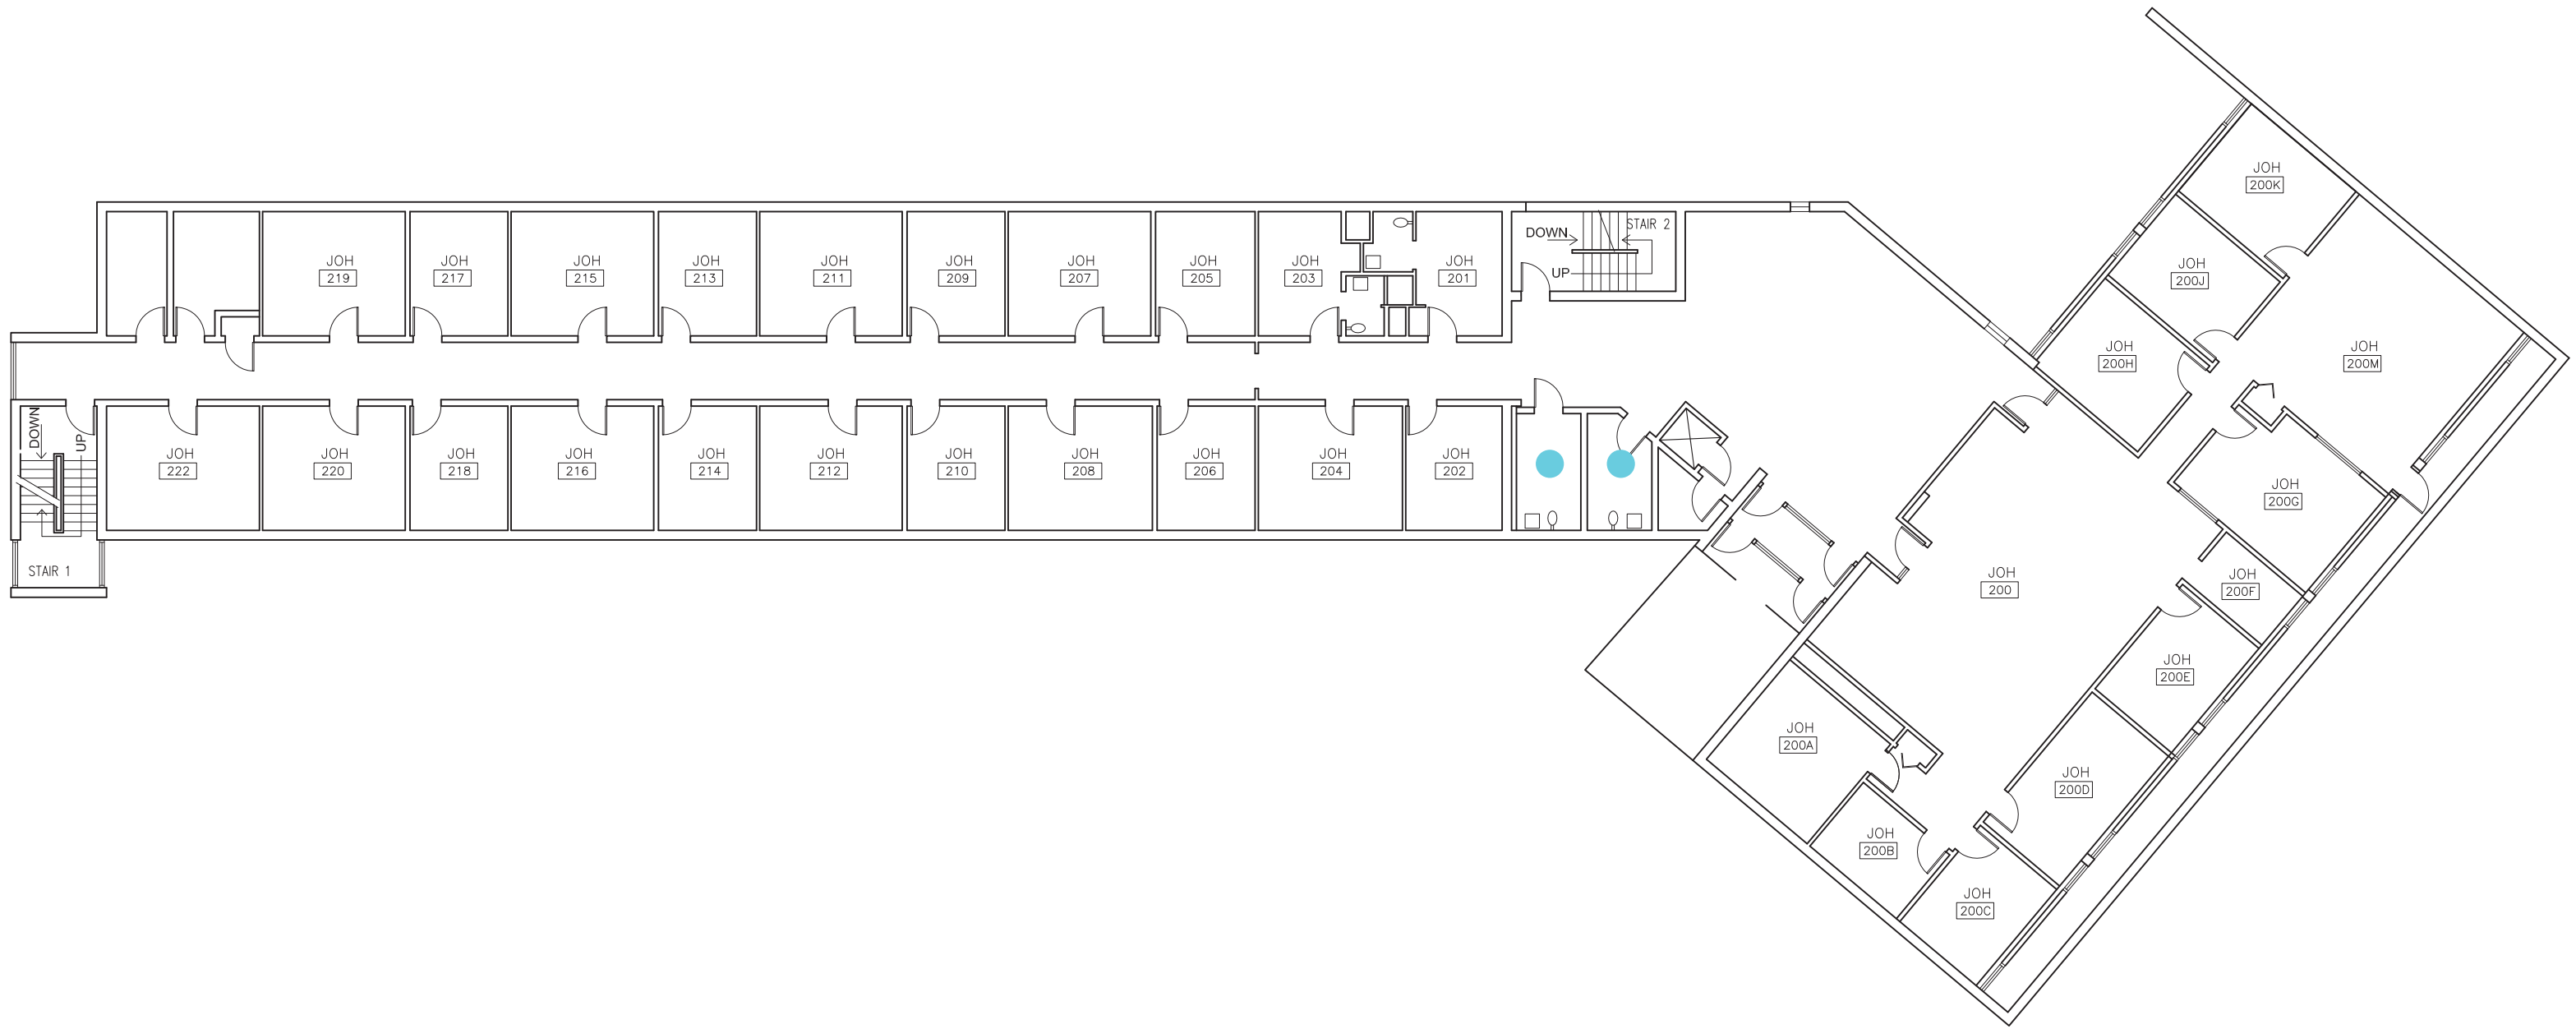


JOHNSON HALL
SECOND FLOOR PLAN
SCALE: N.T.S.

KEY


● ADA

● NON ADA

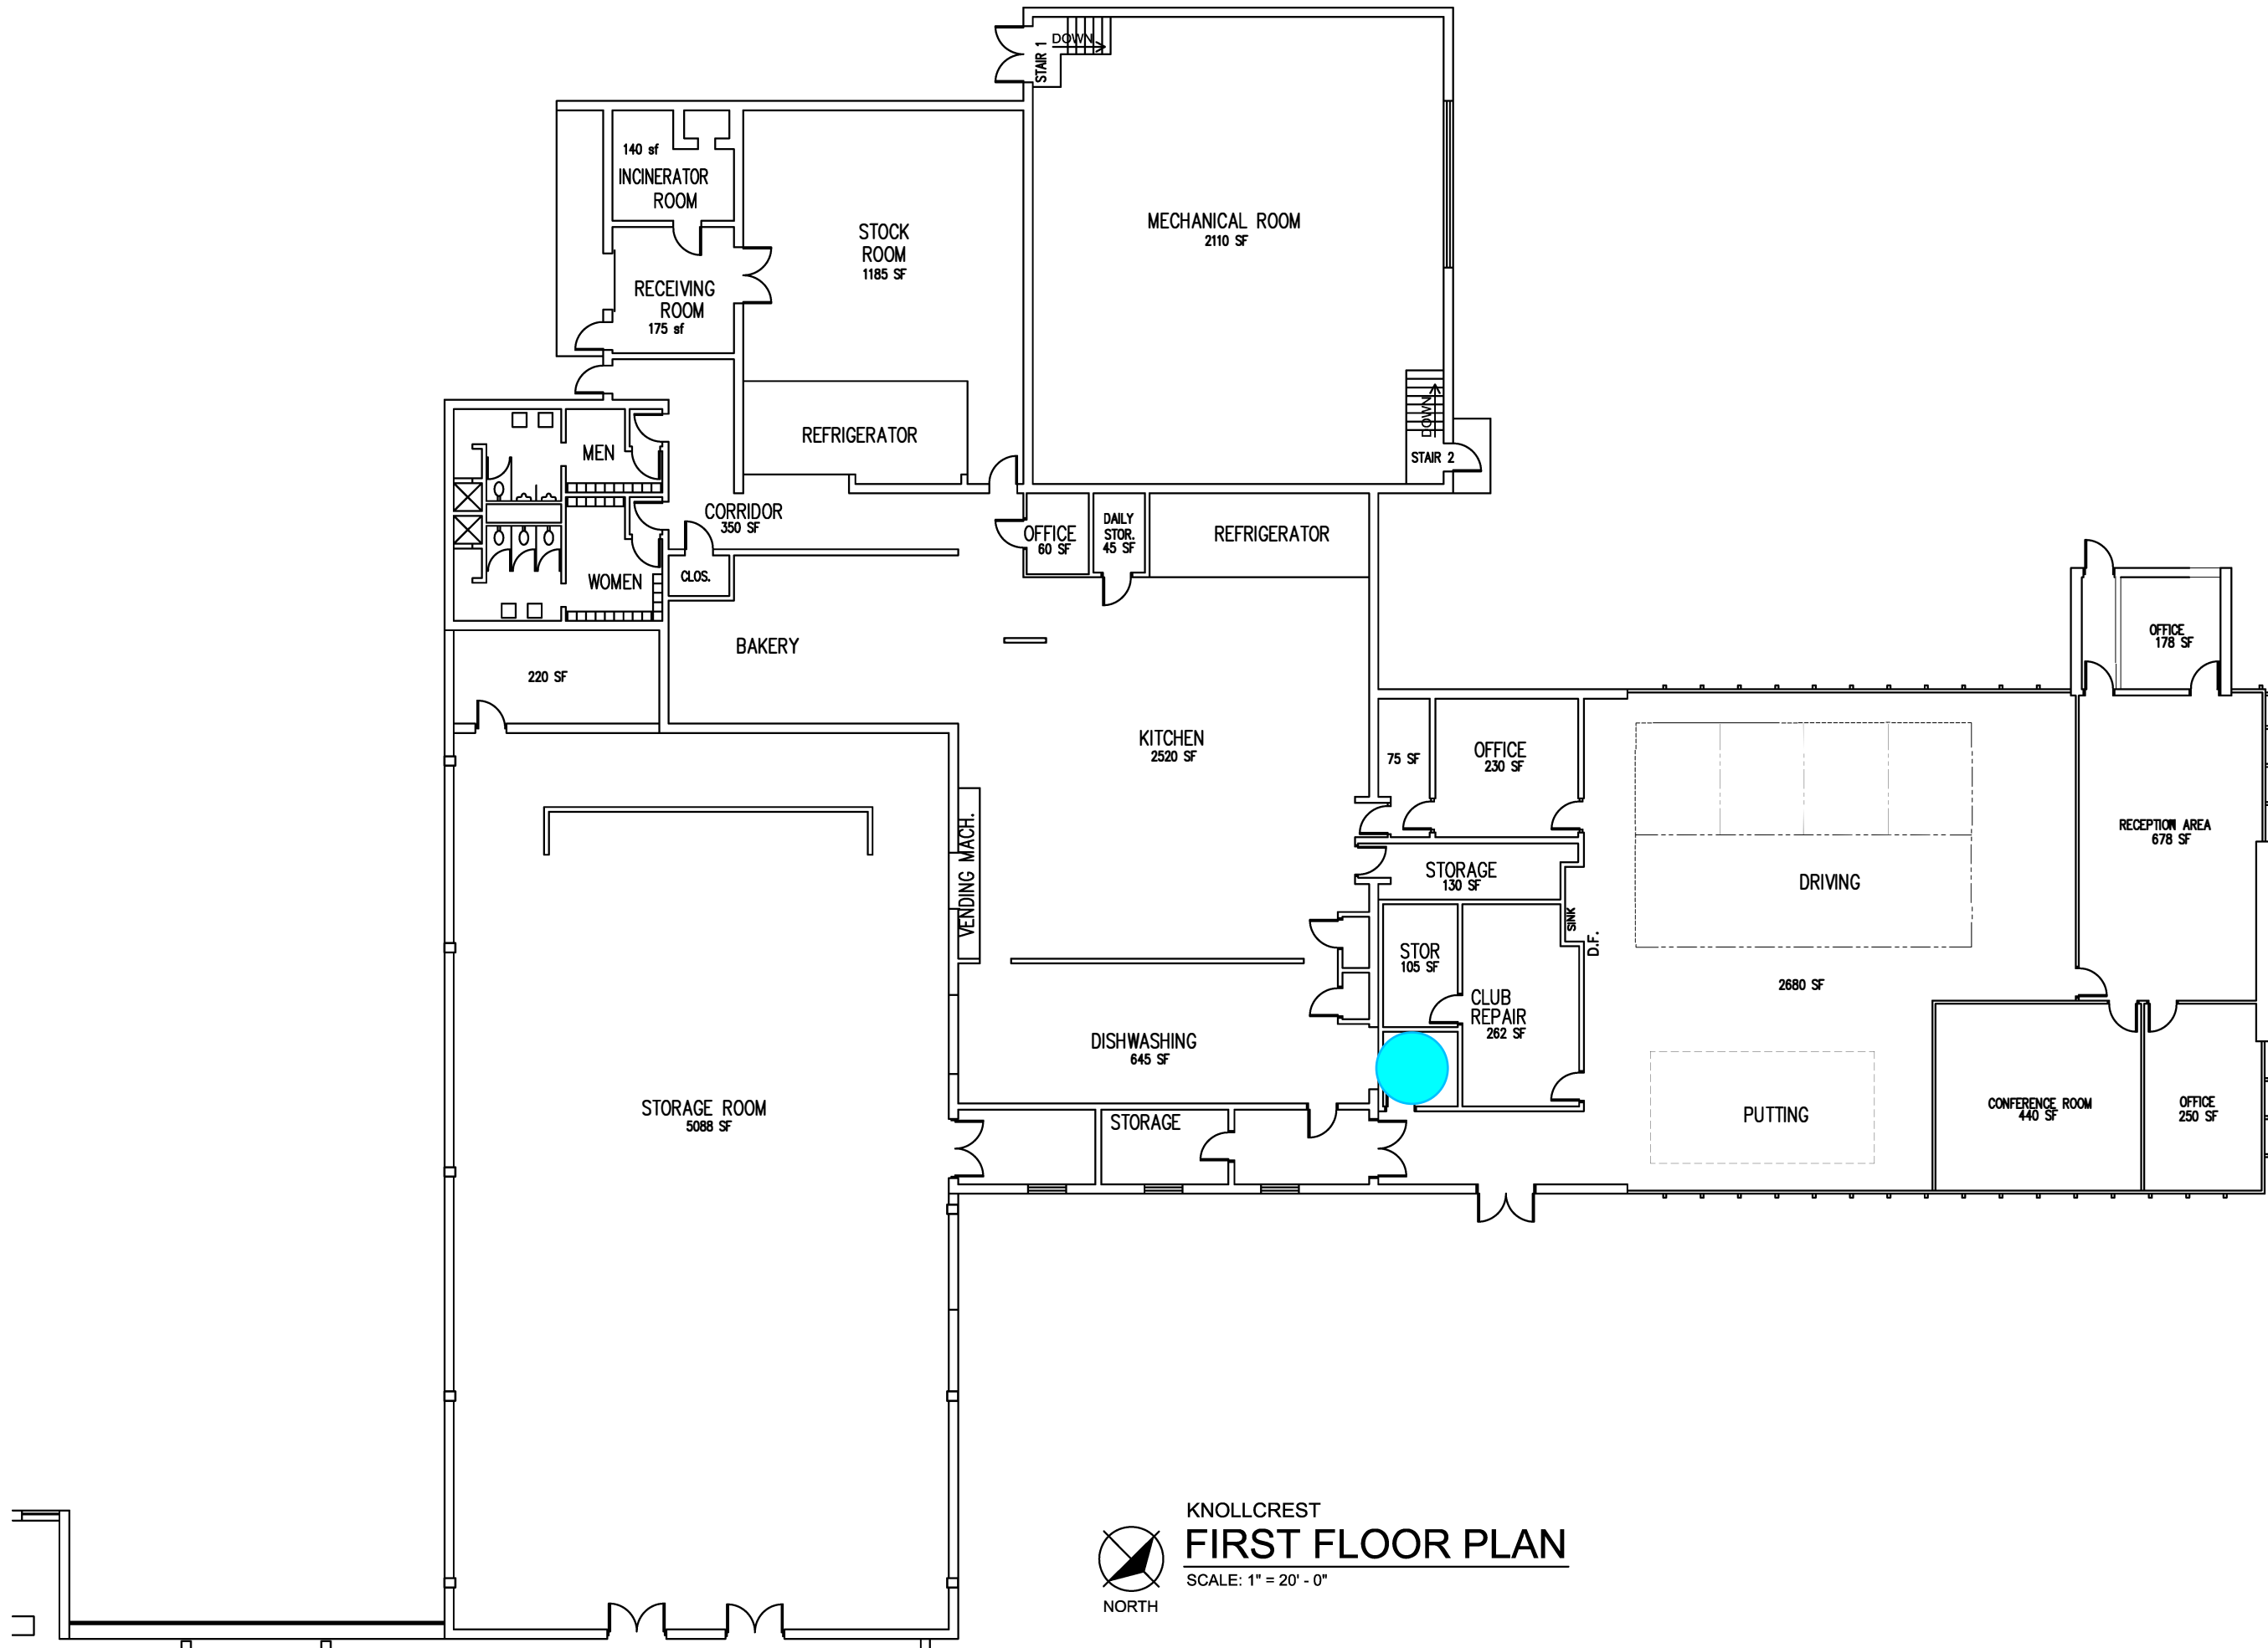

KEY

- ADA
- NON ADA

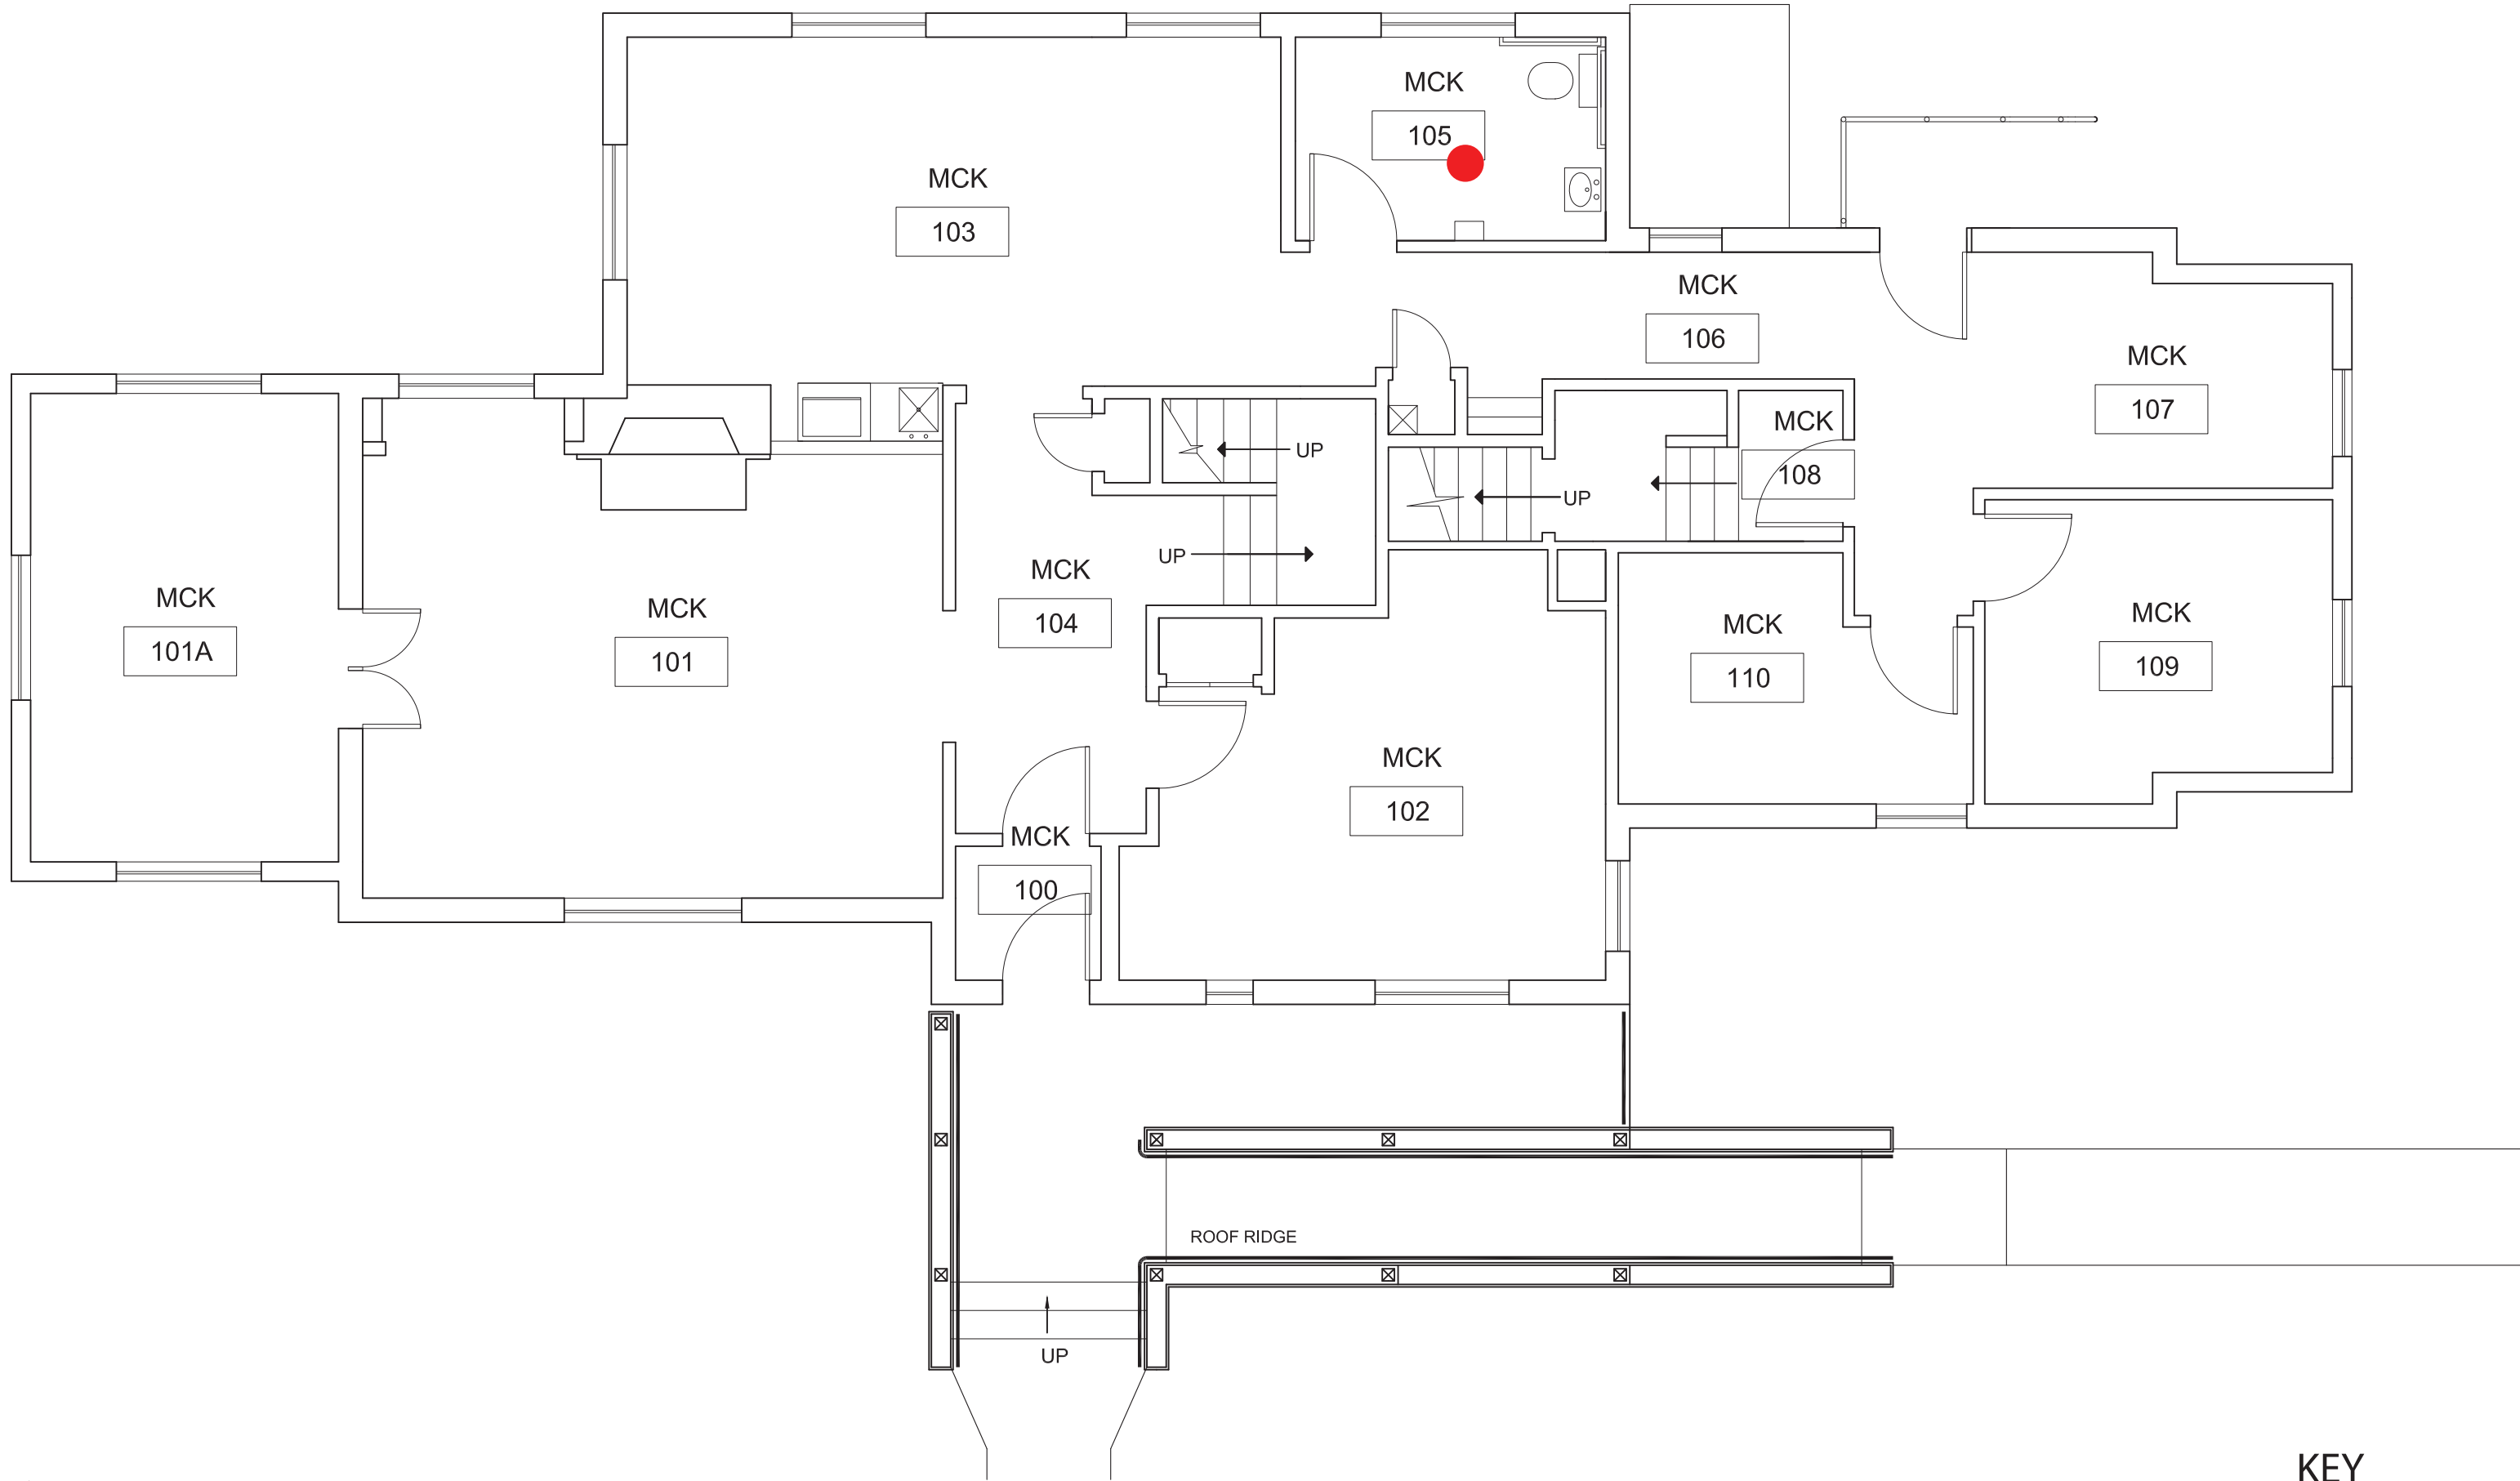

MCKESSY HOUSE
FIRST FLOOR PLAN
SCALE: N.T.S.

KEY

- ADA
- NON ADA



MICHIGAN COLLEGE OF OPTOMETRY
FIRST FLOOR PLAN
SCALE: N.T.S.

KEY


- ADA
- NON ADA



MICHIGAN COLLEGE OF OPTOMETRY
SECOND FLOOR PLAN
SCALE: N.T.S.

KEY

- ADA
- NON ADA

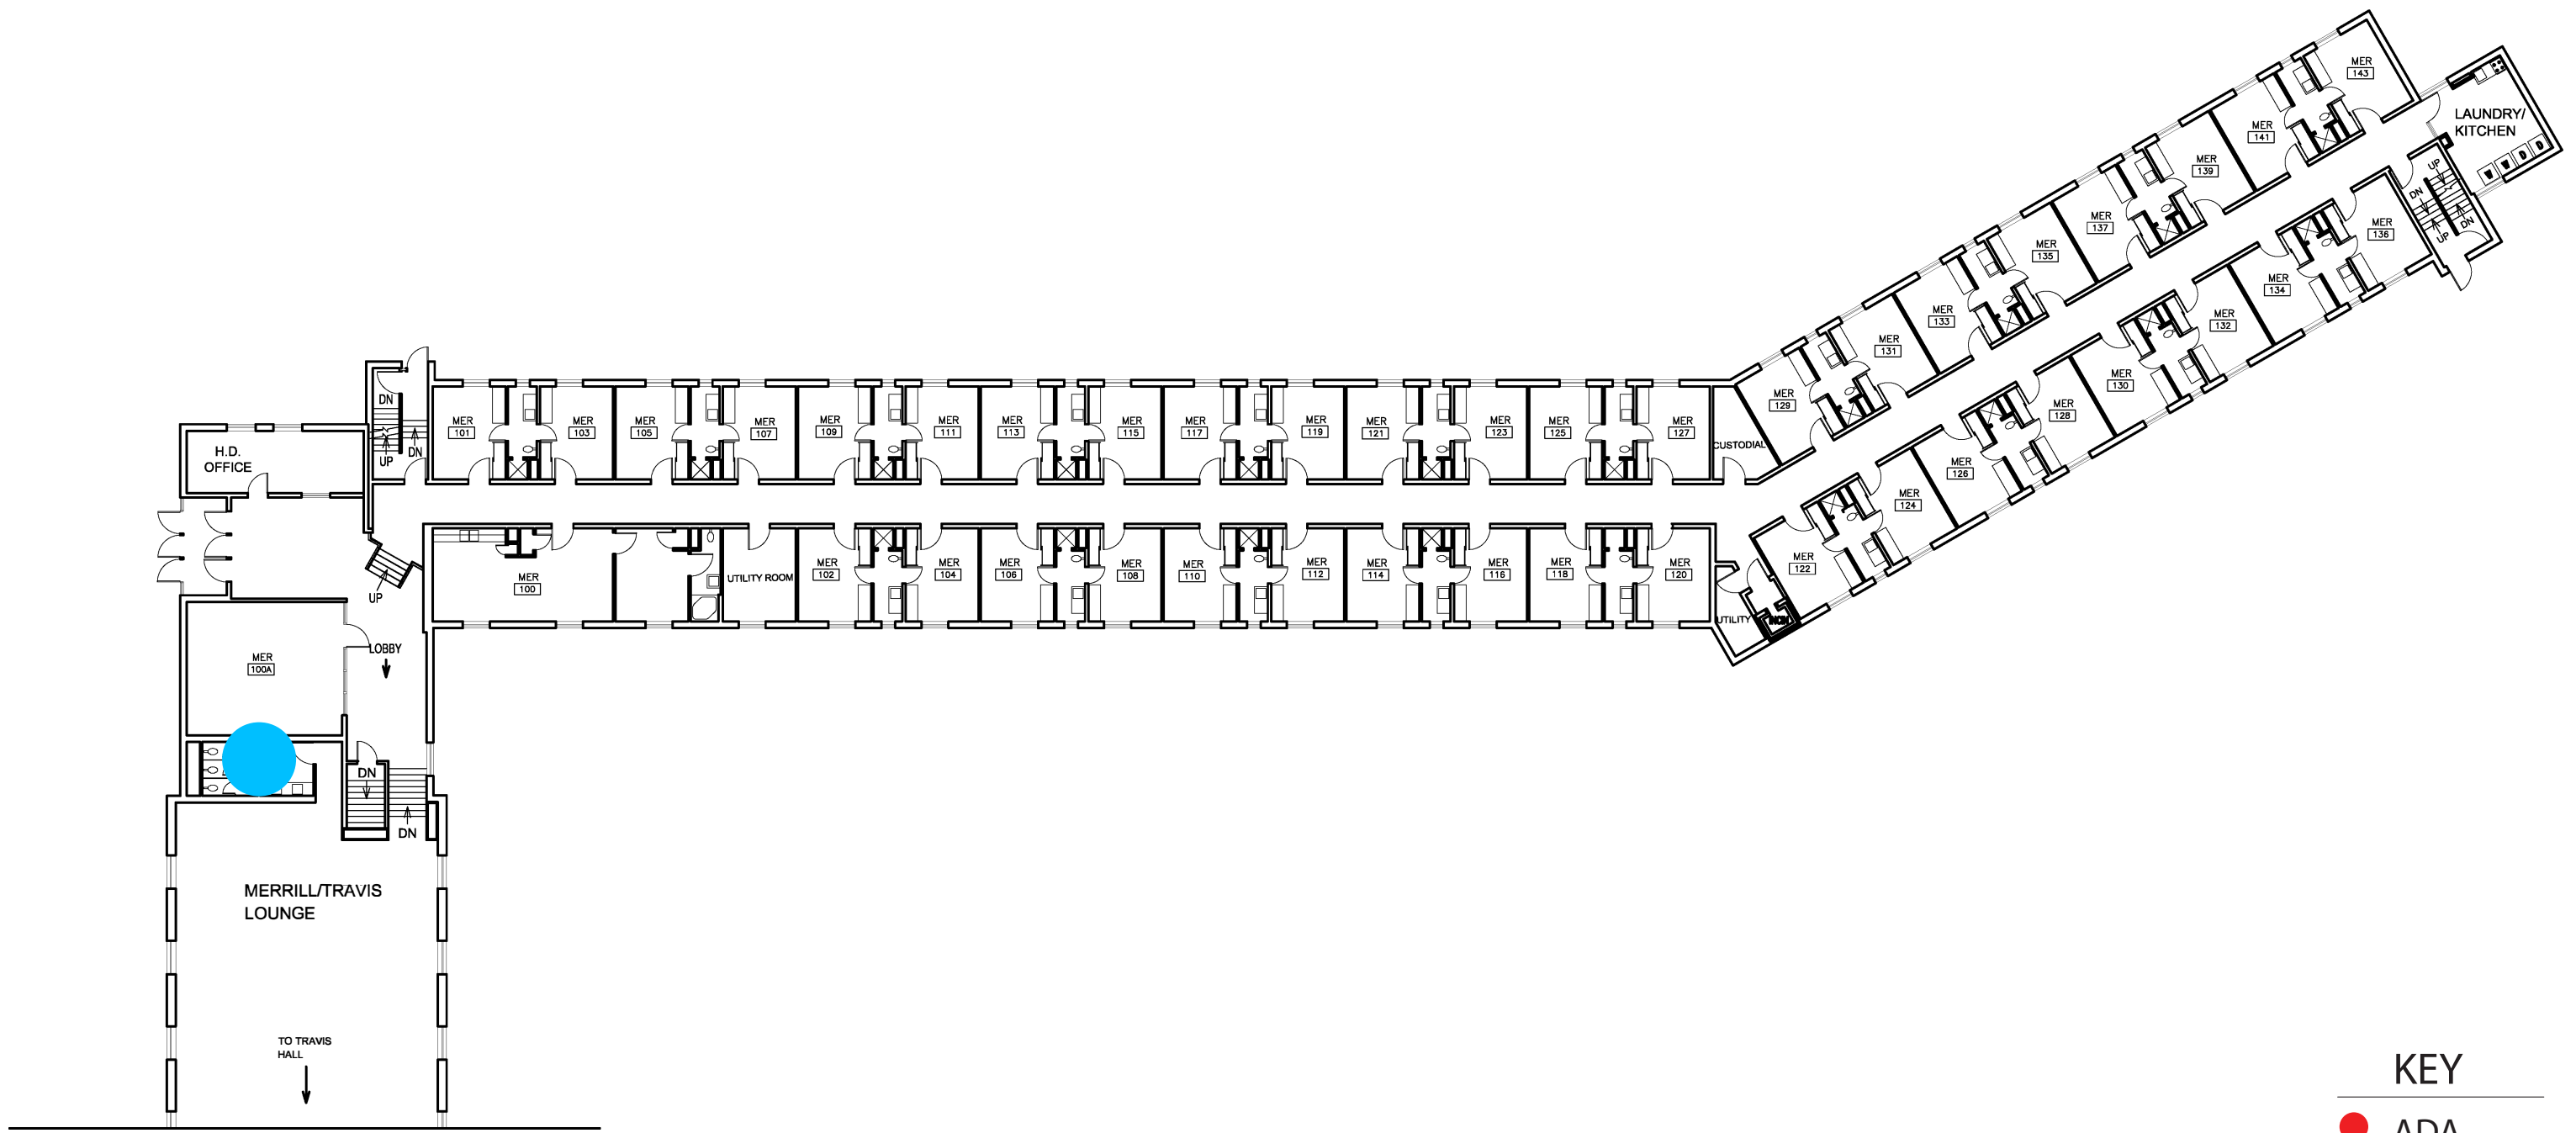


KEY

● ADA

● NON ADA



MERRIL HALL
FIRST FLOOR PLAN
SCALE: 1/32"=1'-0"

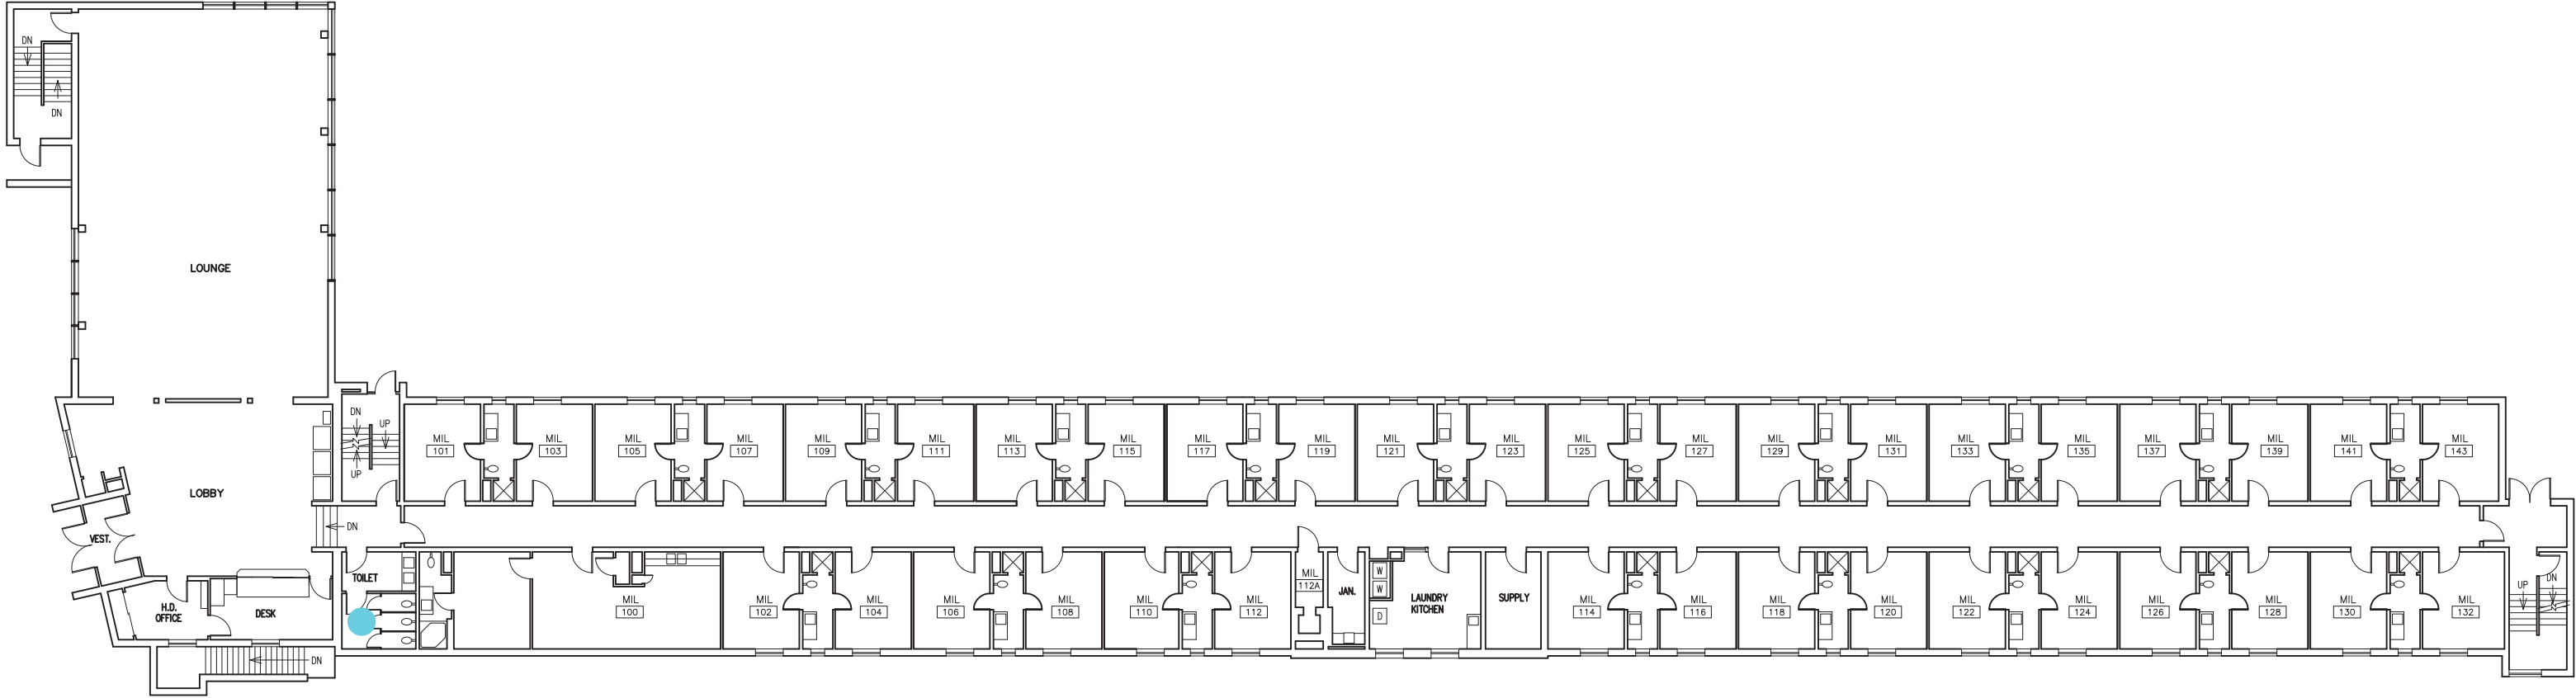


MILLER HALL
FIRST FLOOR PLAN
SCALE: N.T.S.

KEY

● ADA


● NON ADA

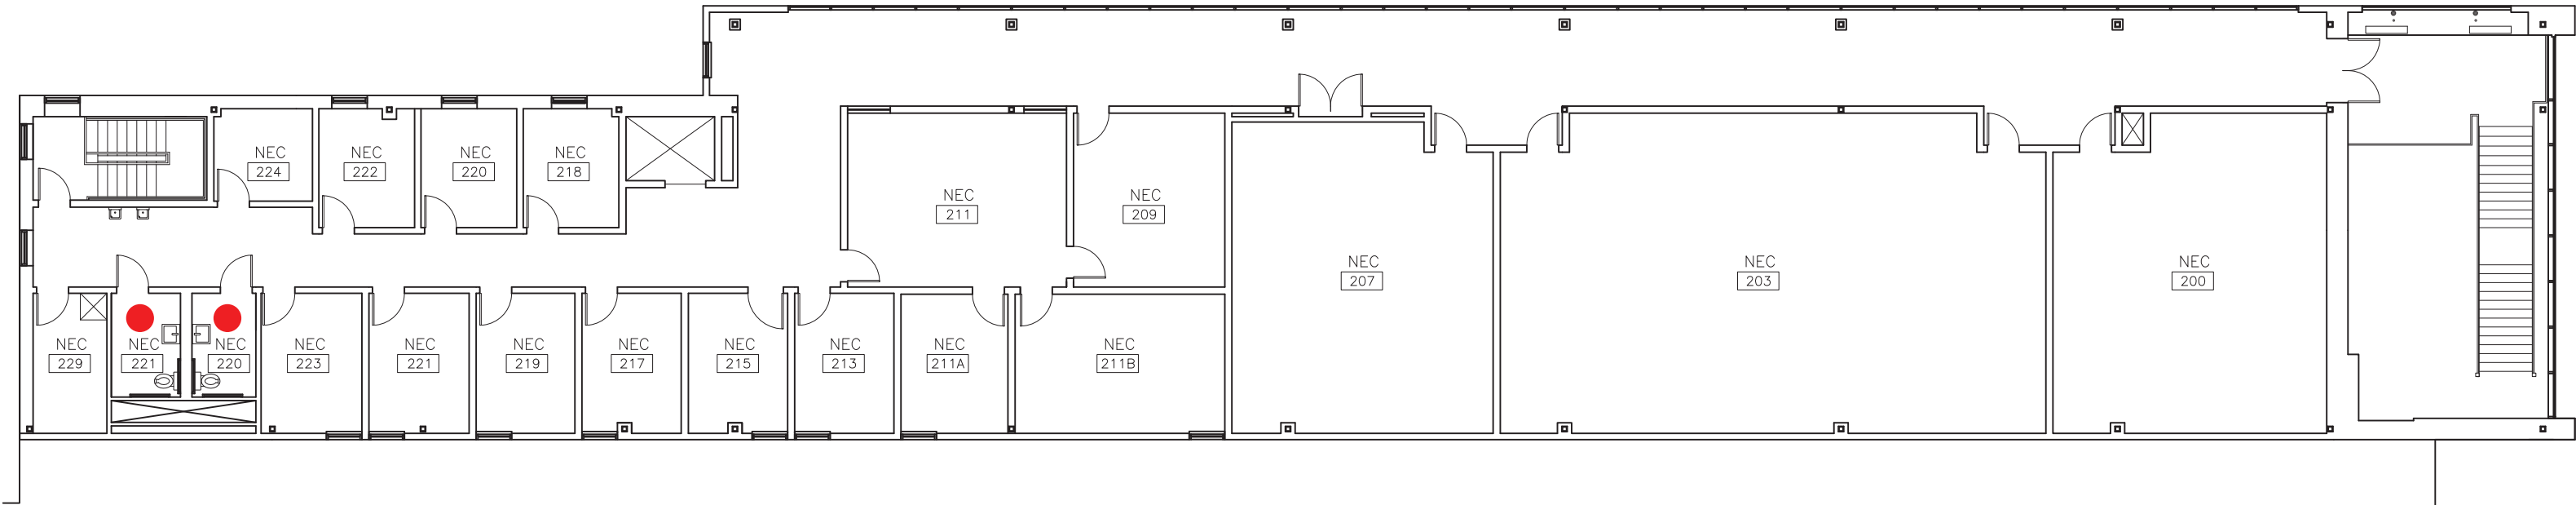

NATIONAL ELASTOMER CENTER
SECOND FLOOR PLAN
SCALE: N.T.S.

KEY

- ADA
- NON ADA

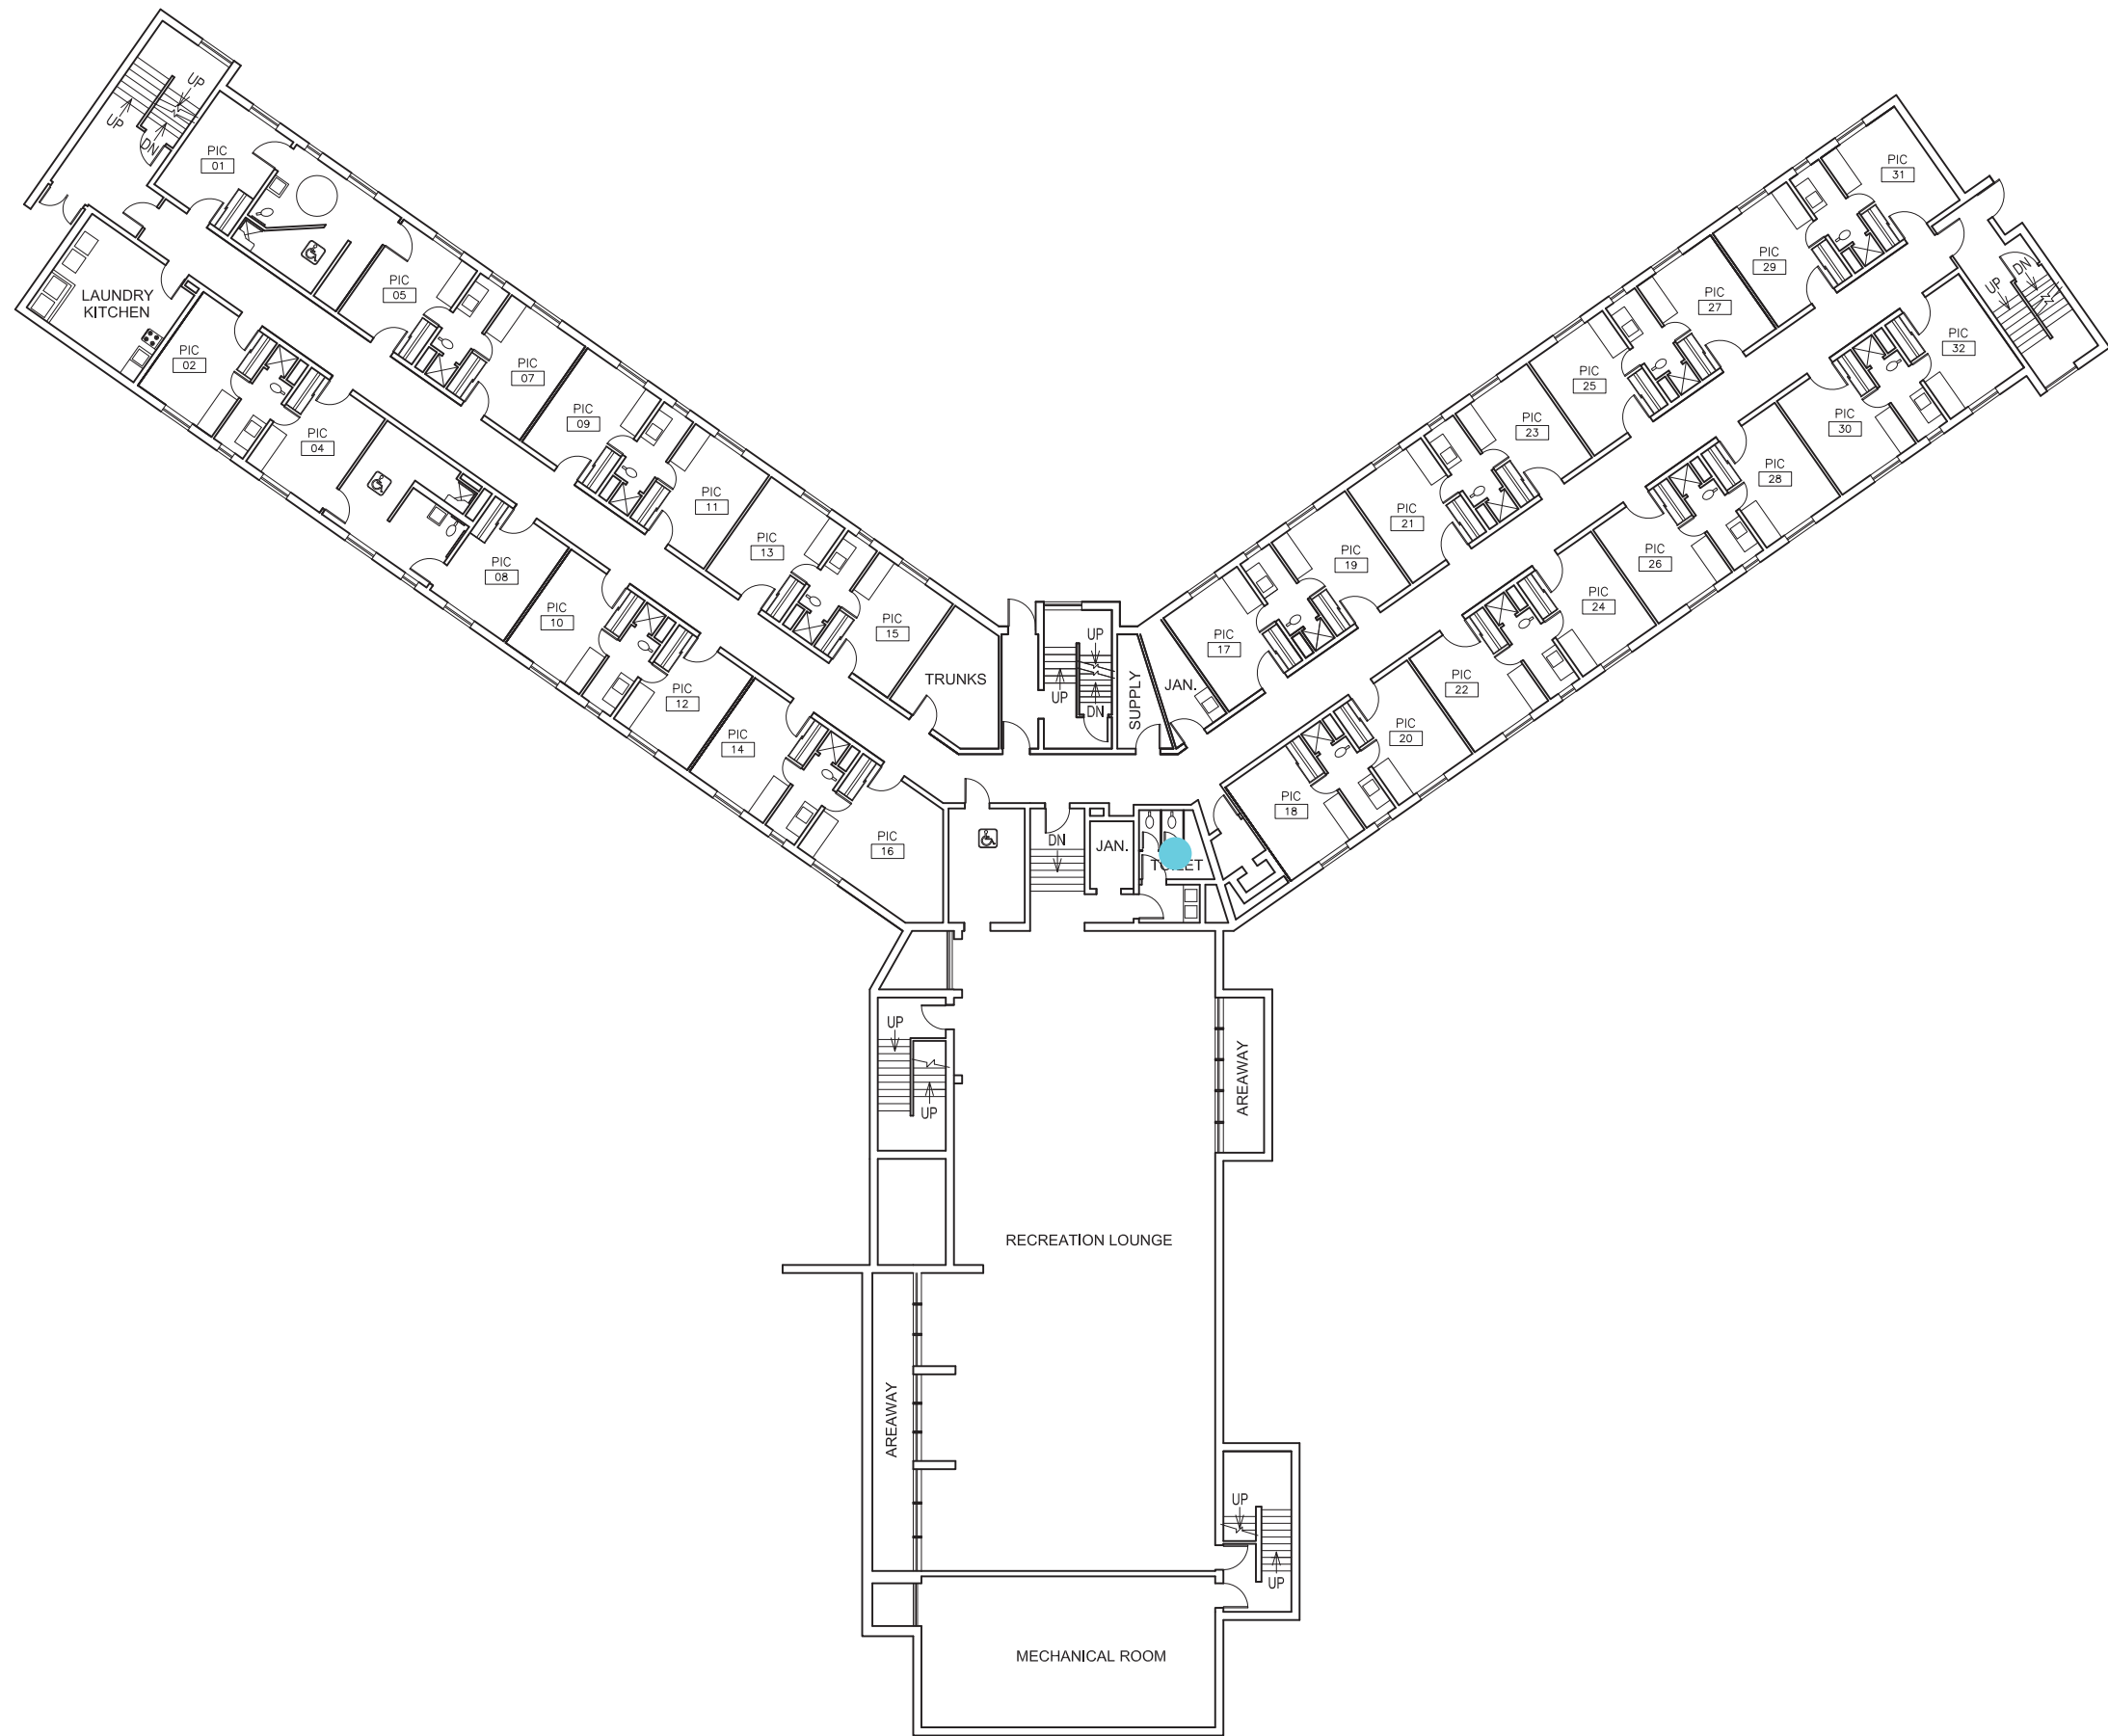


PICKELL HALL
TERRACE FLOOR PLAN
 SCALE: N.T.S.

KEY

- ADA
- NON ADA




PICKELL HALL
FIRST FLOOR PLAN
SCALE: N.T.S.

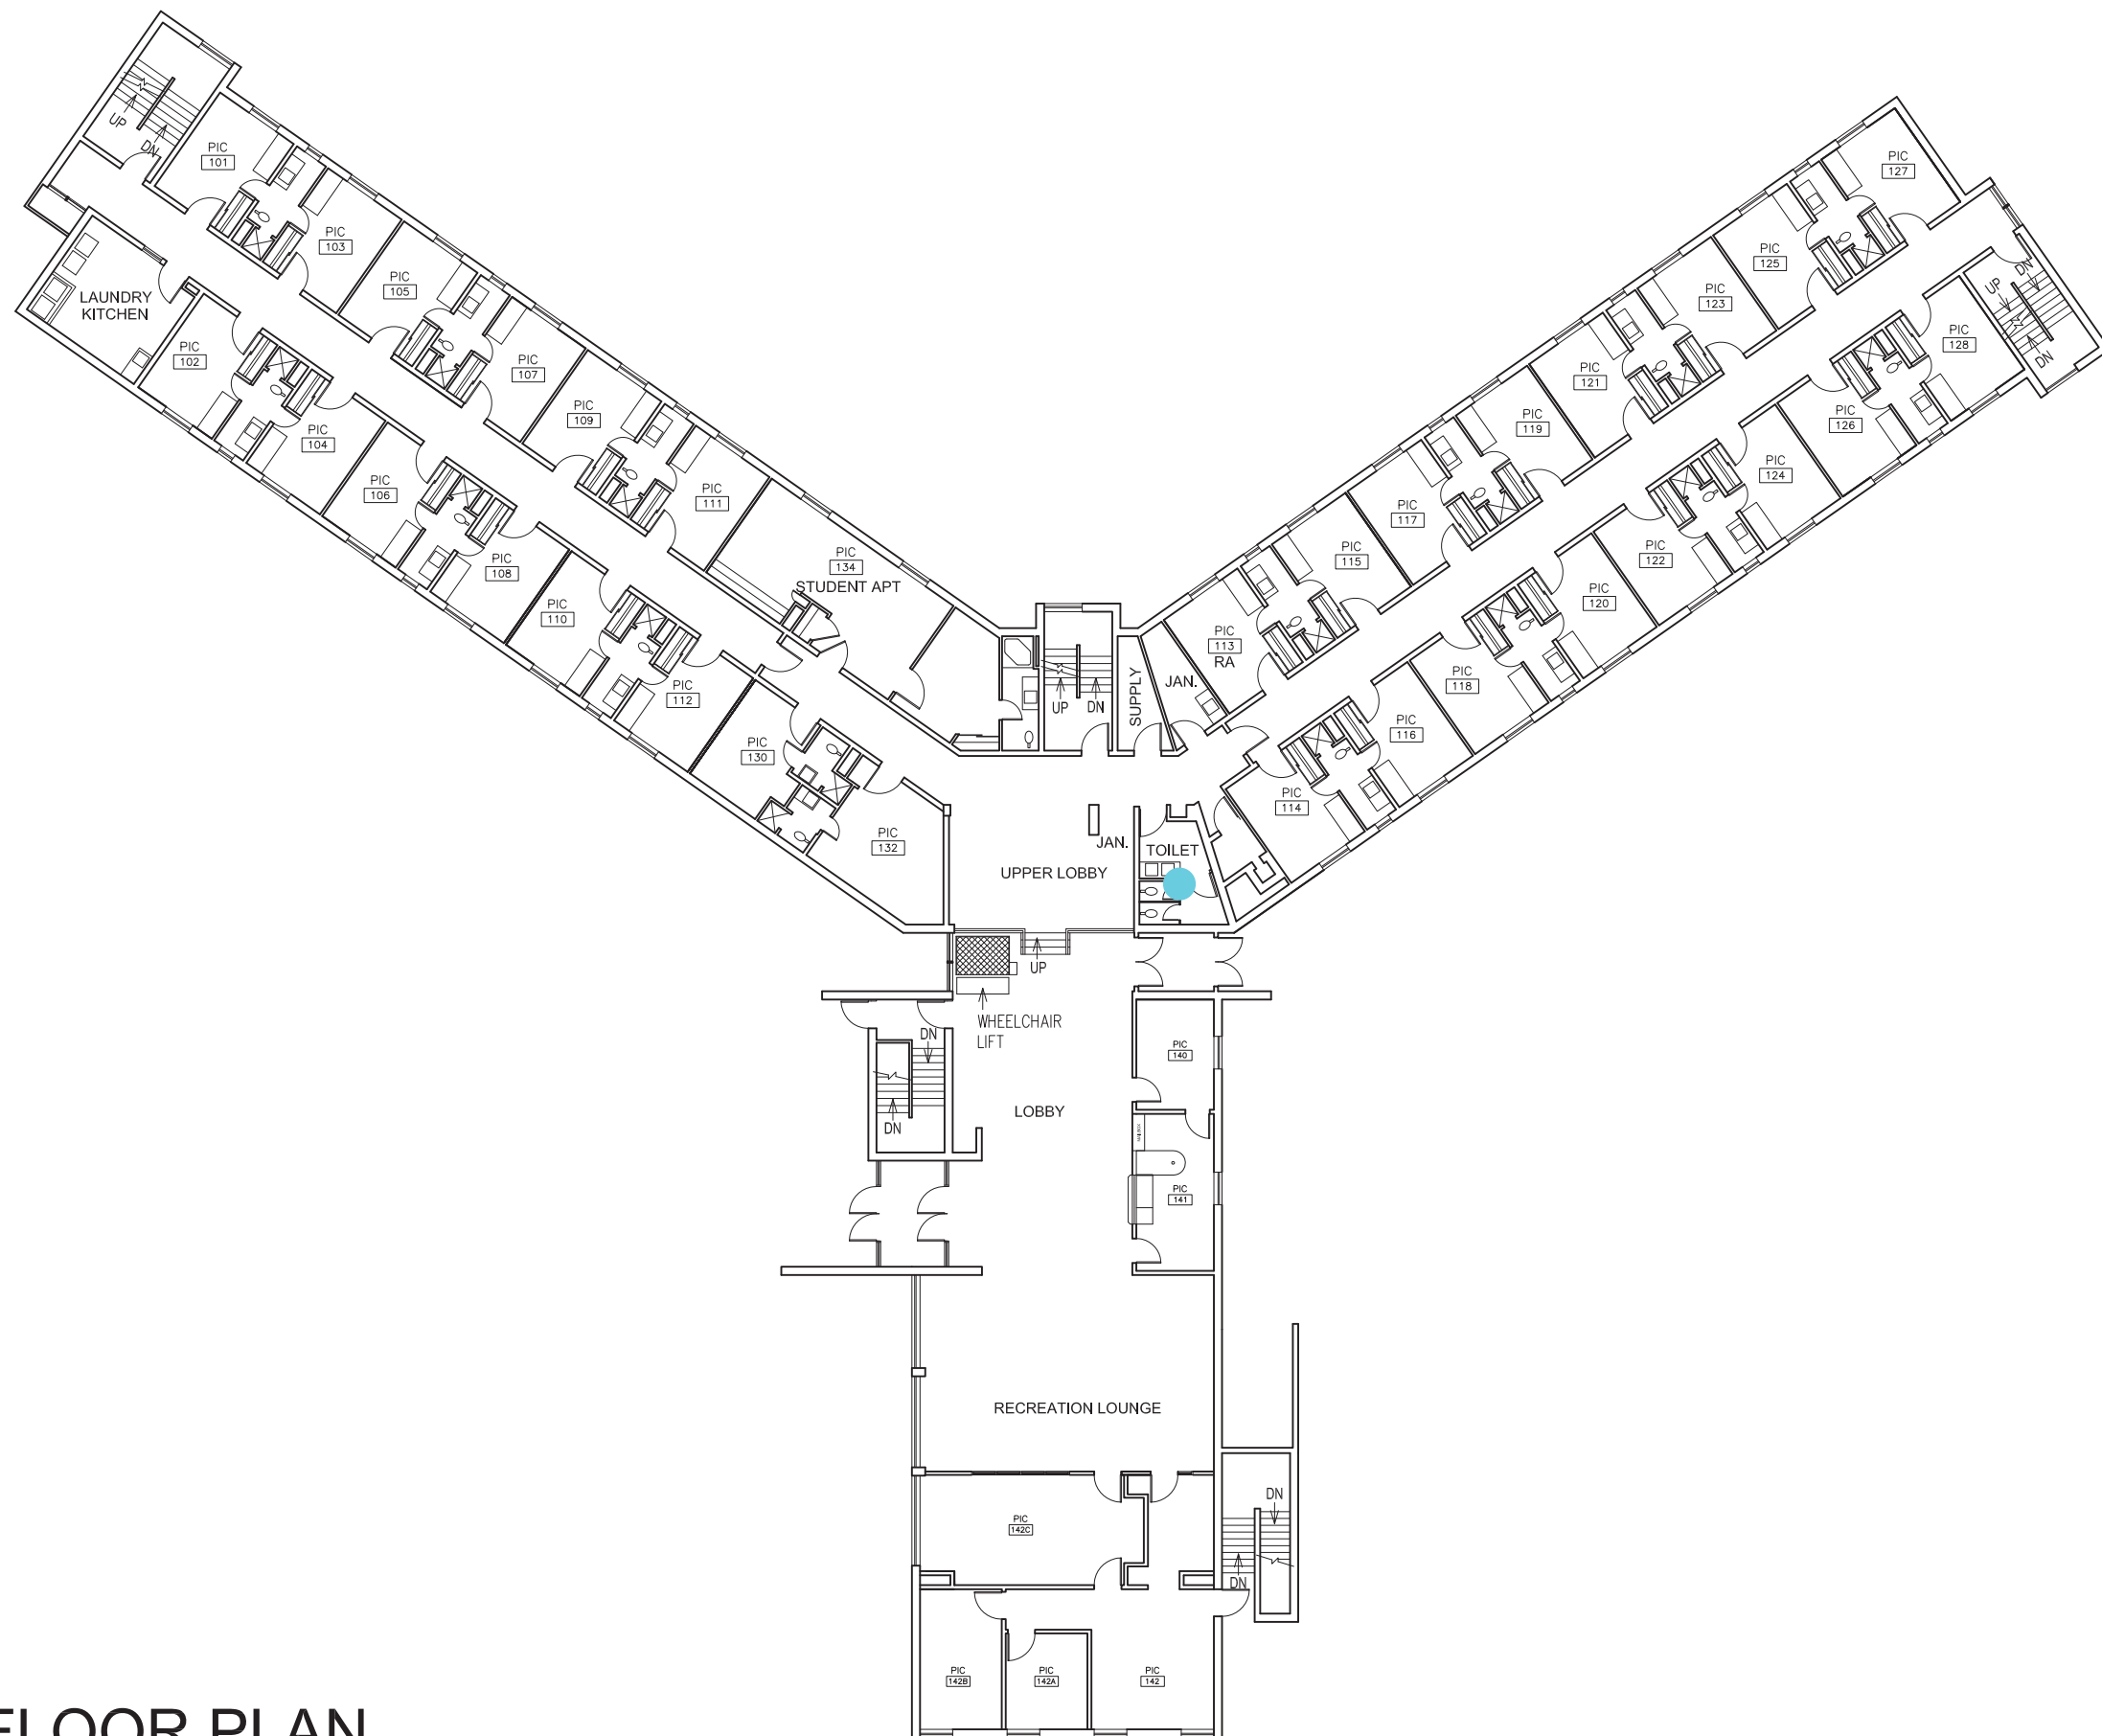

KEY

● ADA

● NON ADA

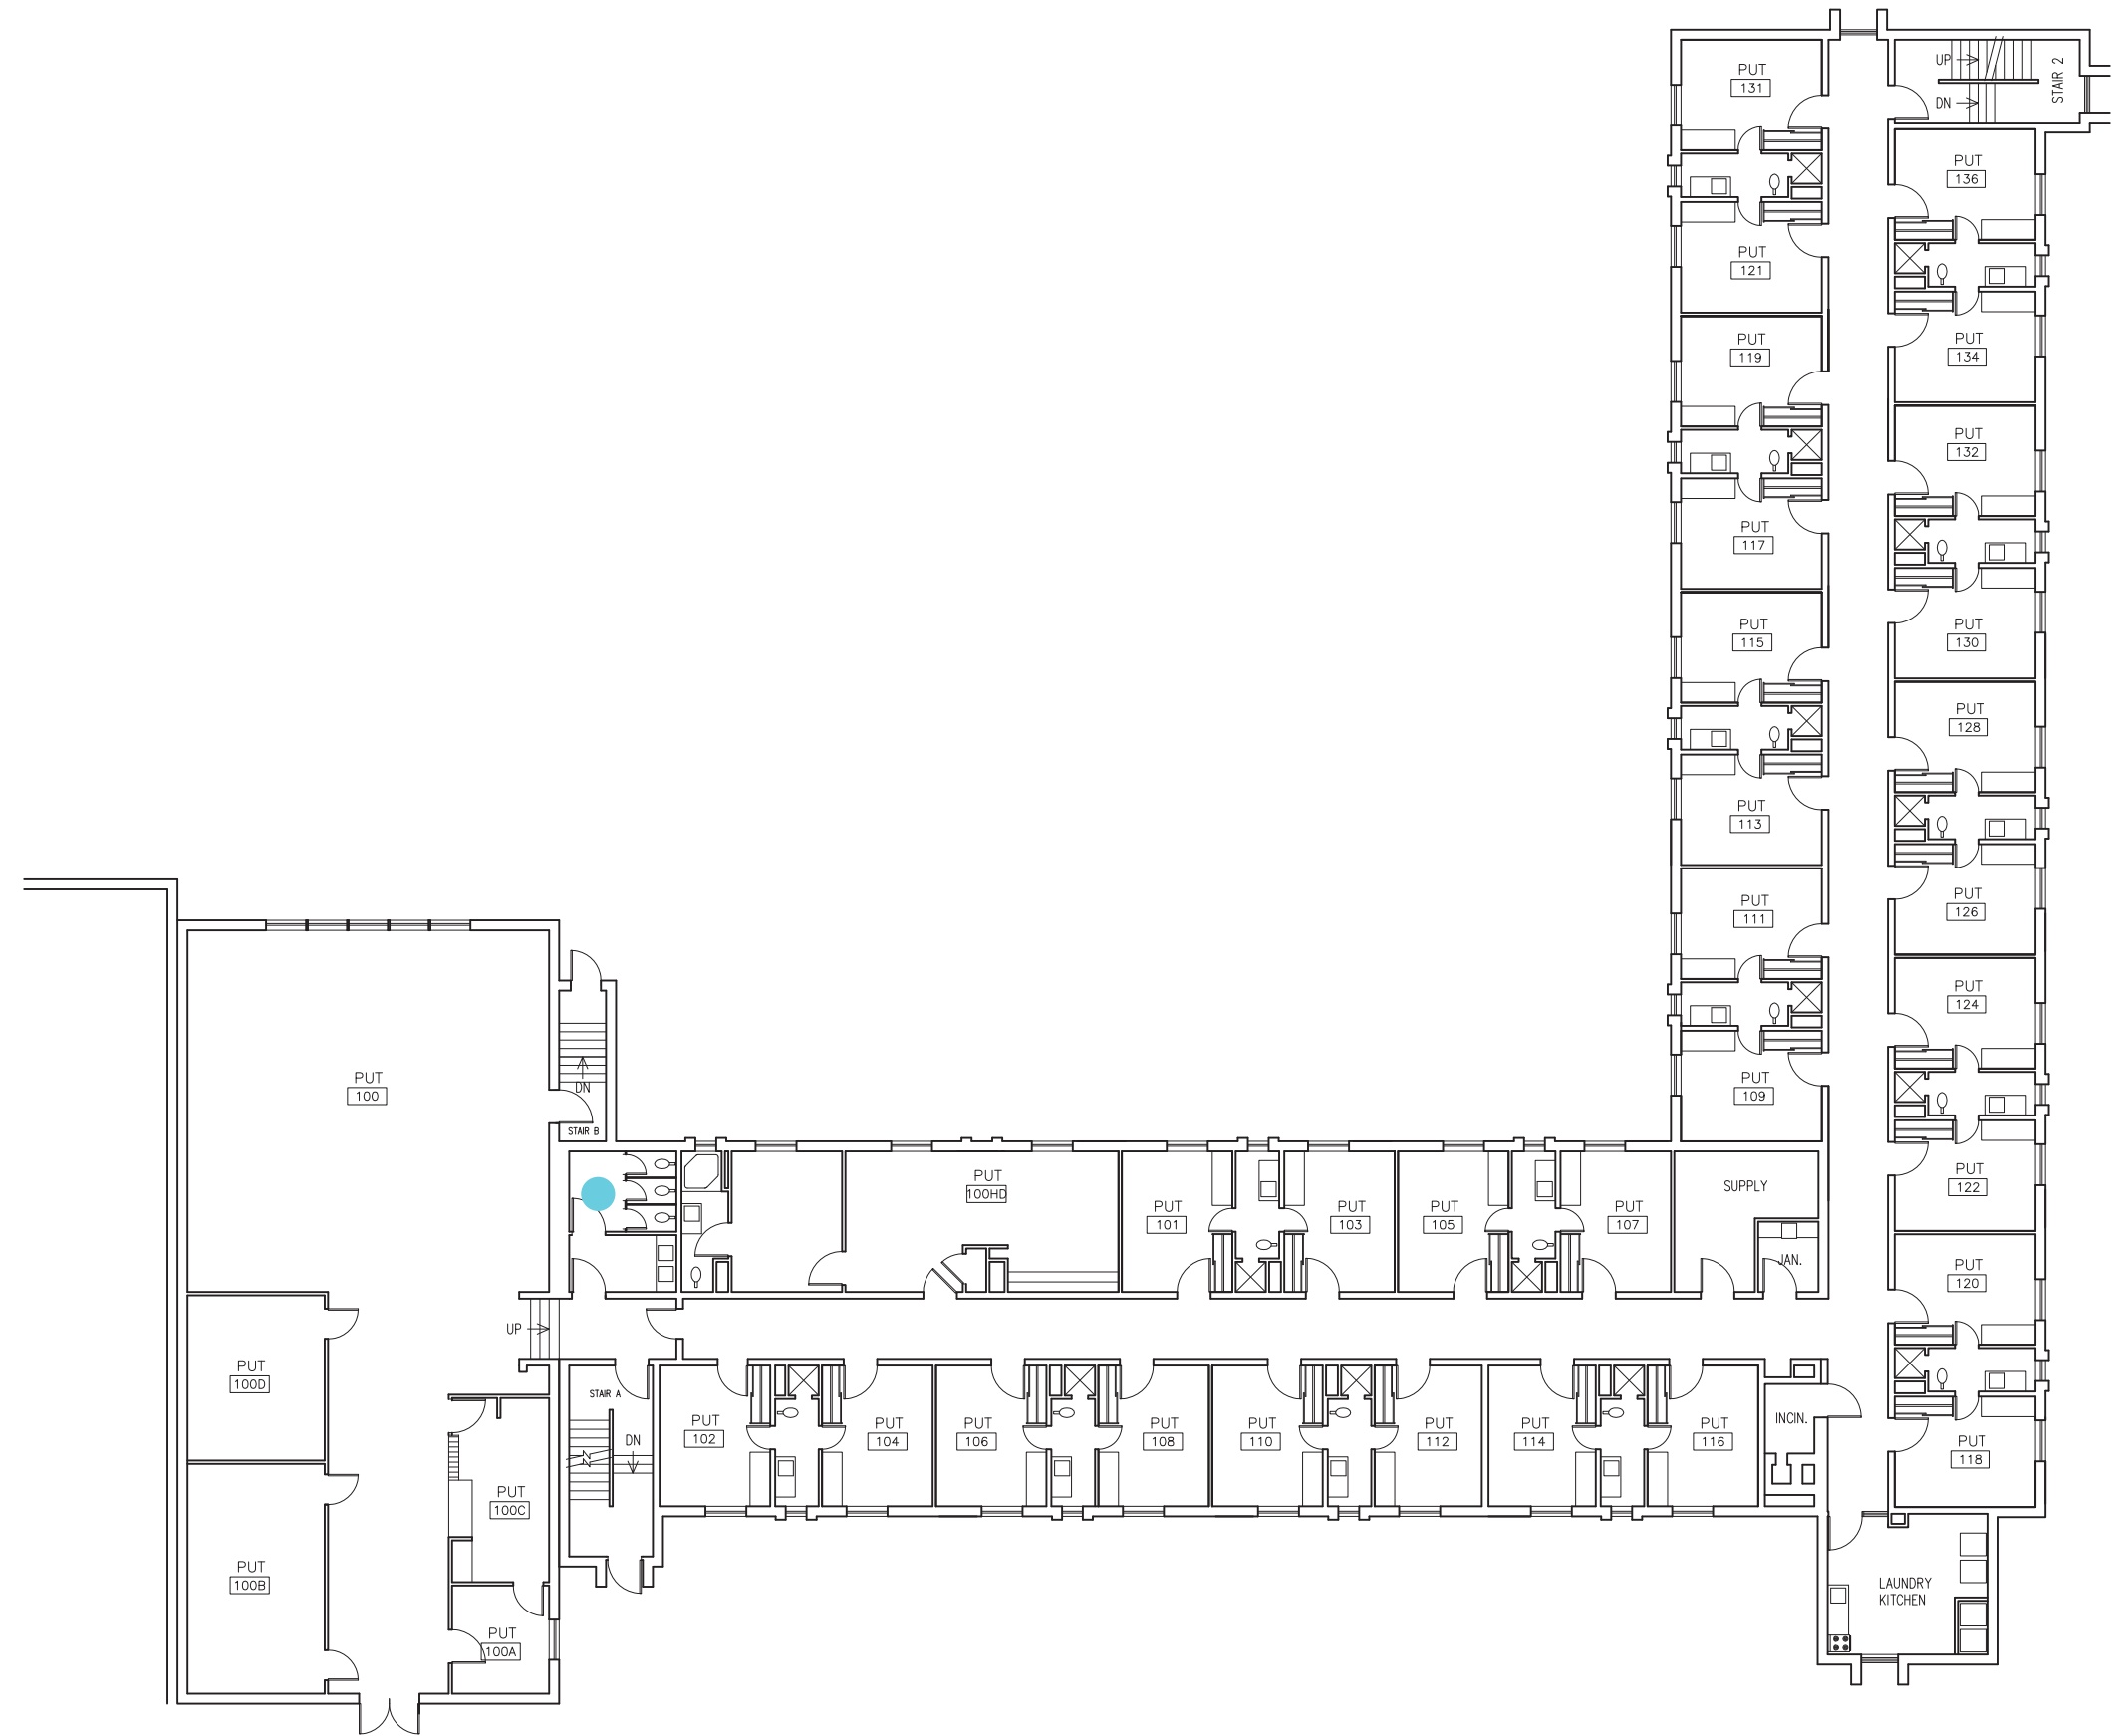


PUTERBAUGH HALL
FIRST FLOOR PLAN
SCALE: N.T.S.

KEY

- ADA
- NON ADA



SCIENCE BUILDING
FIRST FLOOR PLAN
SCALE: N.T.S.

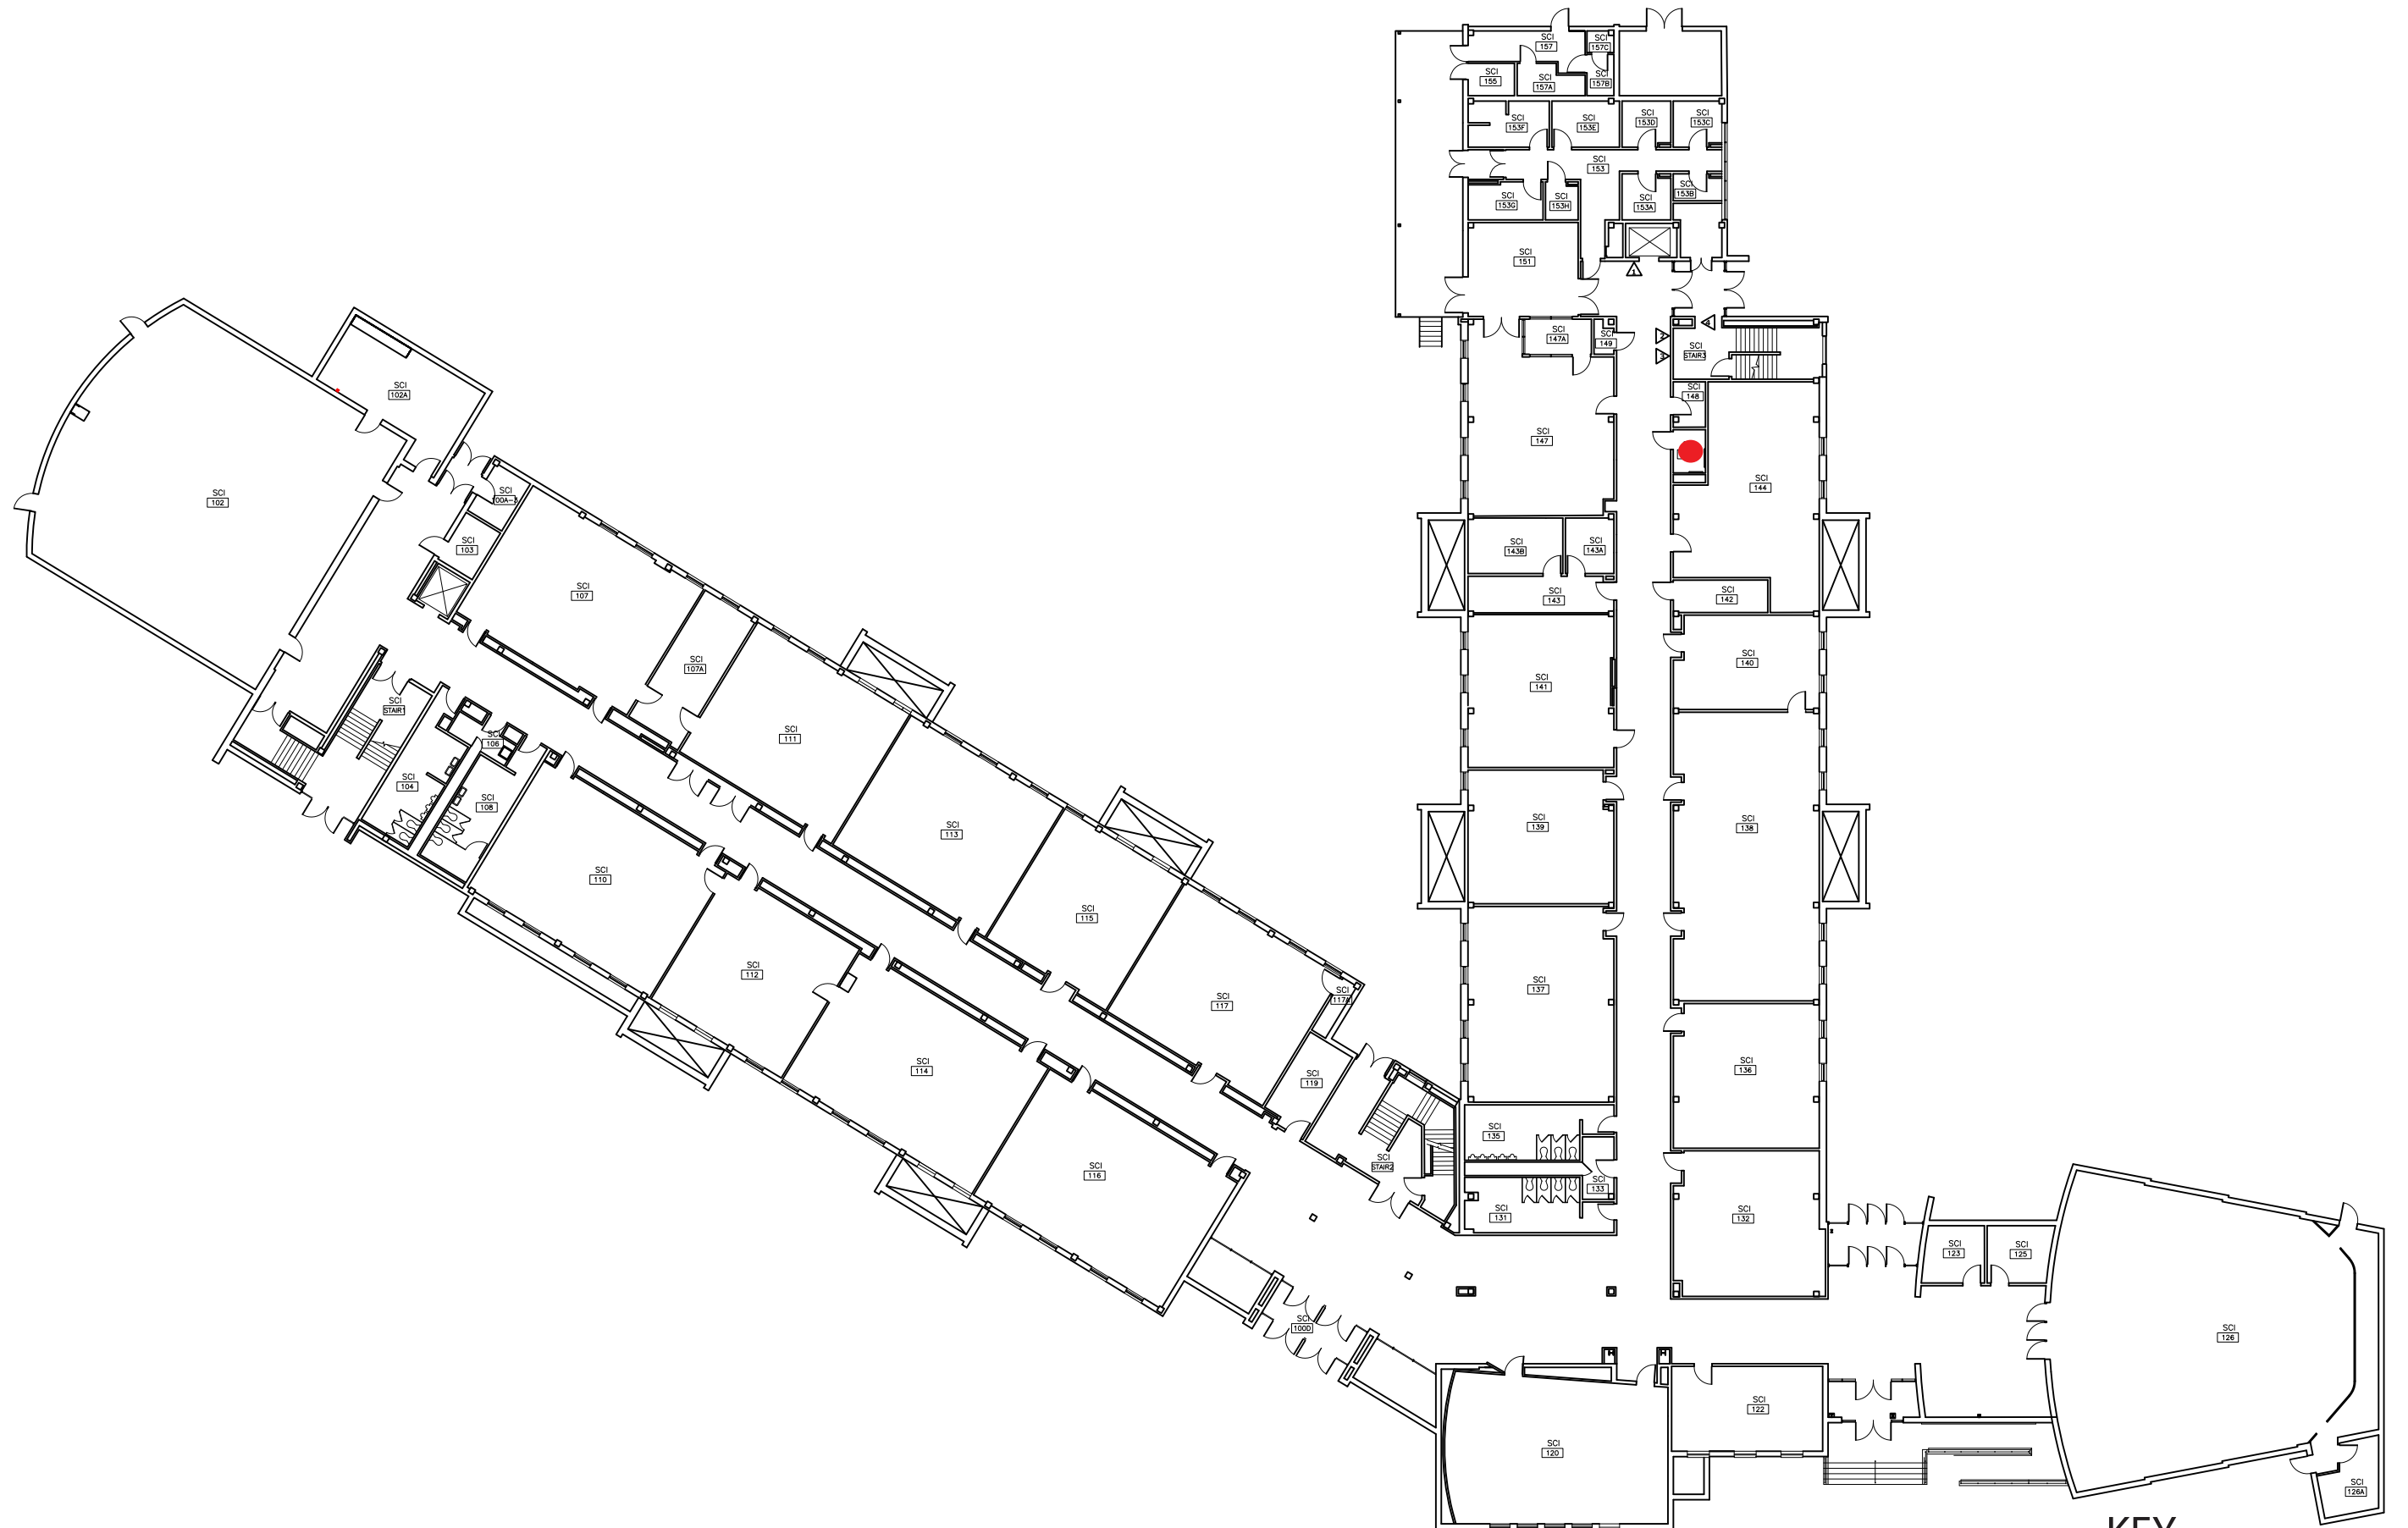

KEY

- ADA
- NON ADA





SCIENCE BUILDING
SECOND FLOOR PLAN
SCALE: N.T.S.



KEY

ADA
NON ADA

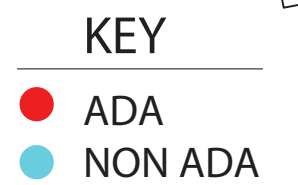

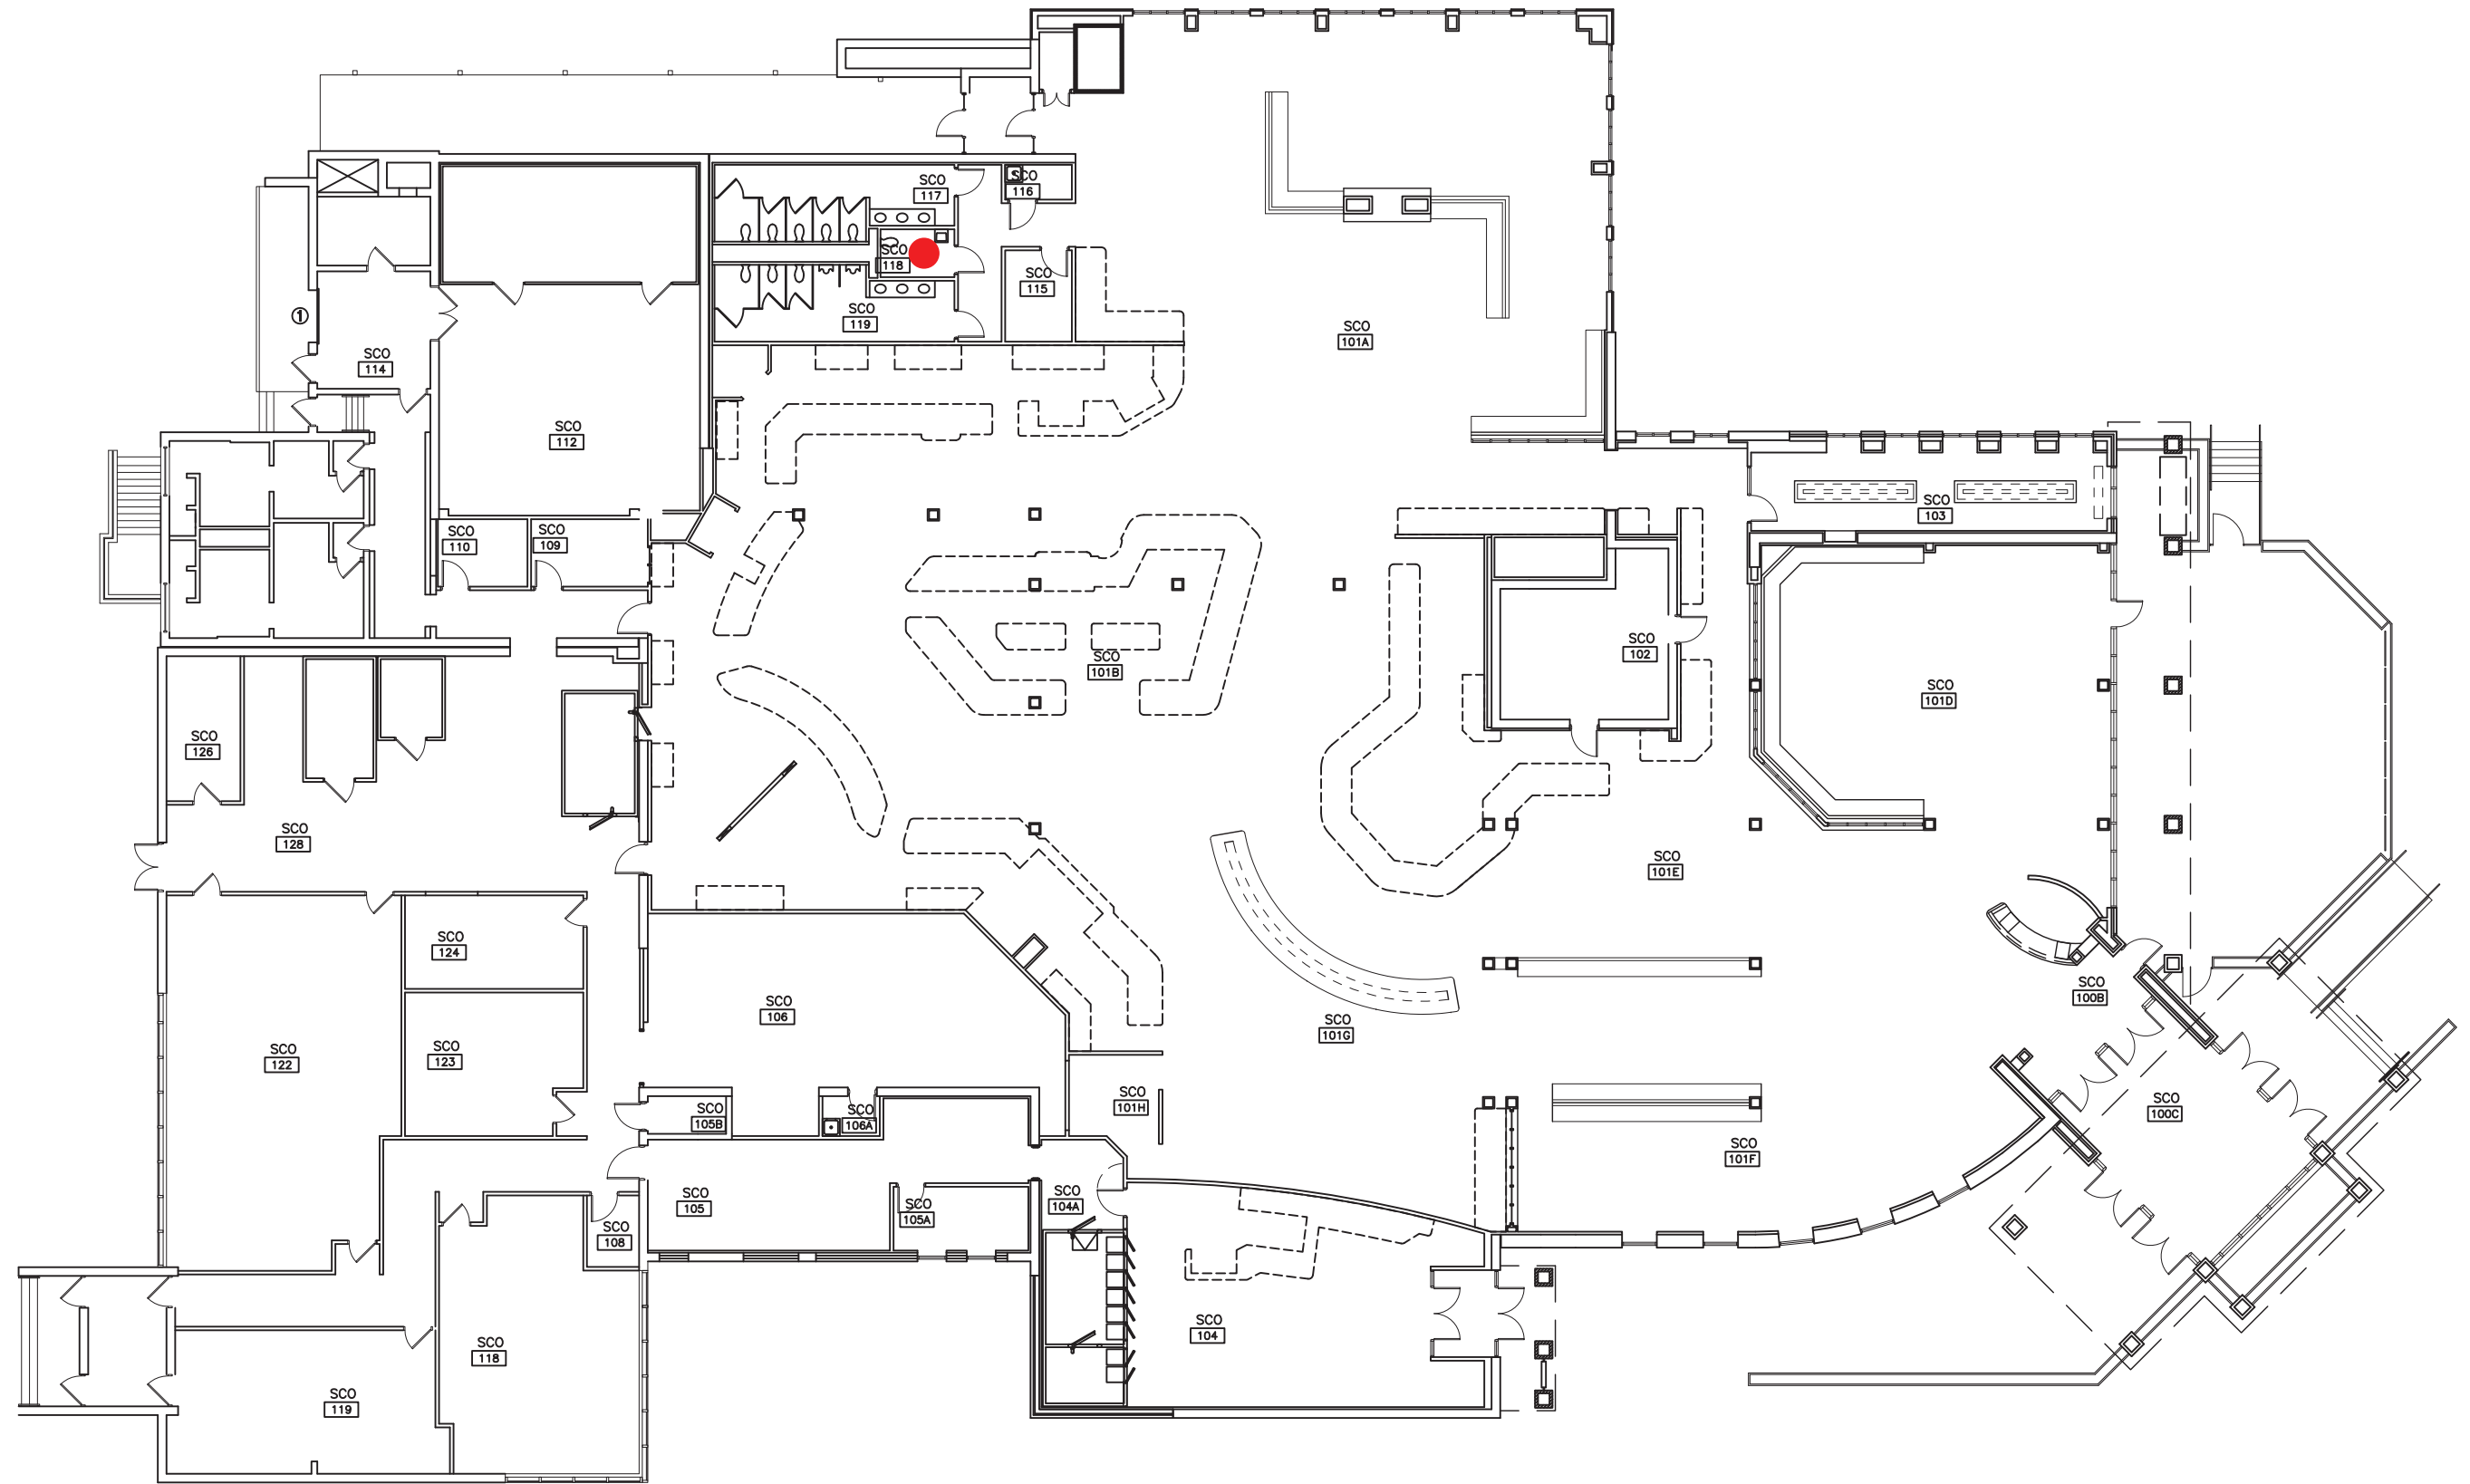

SOUTH COMMONS
FIRST FLOOR LEVEL
NOT TO SCALE


KEY

● ADA

● NON ADA




STUDENT RECREATIONAL CENTER
LOWER LEVEL FLOOR PLAN
NOT TO SCALE

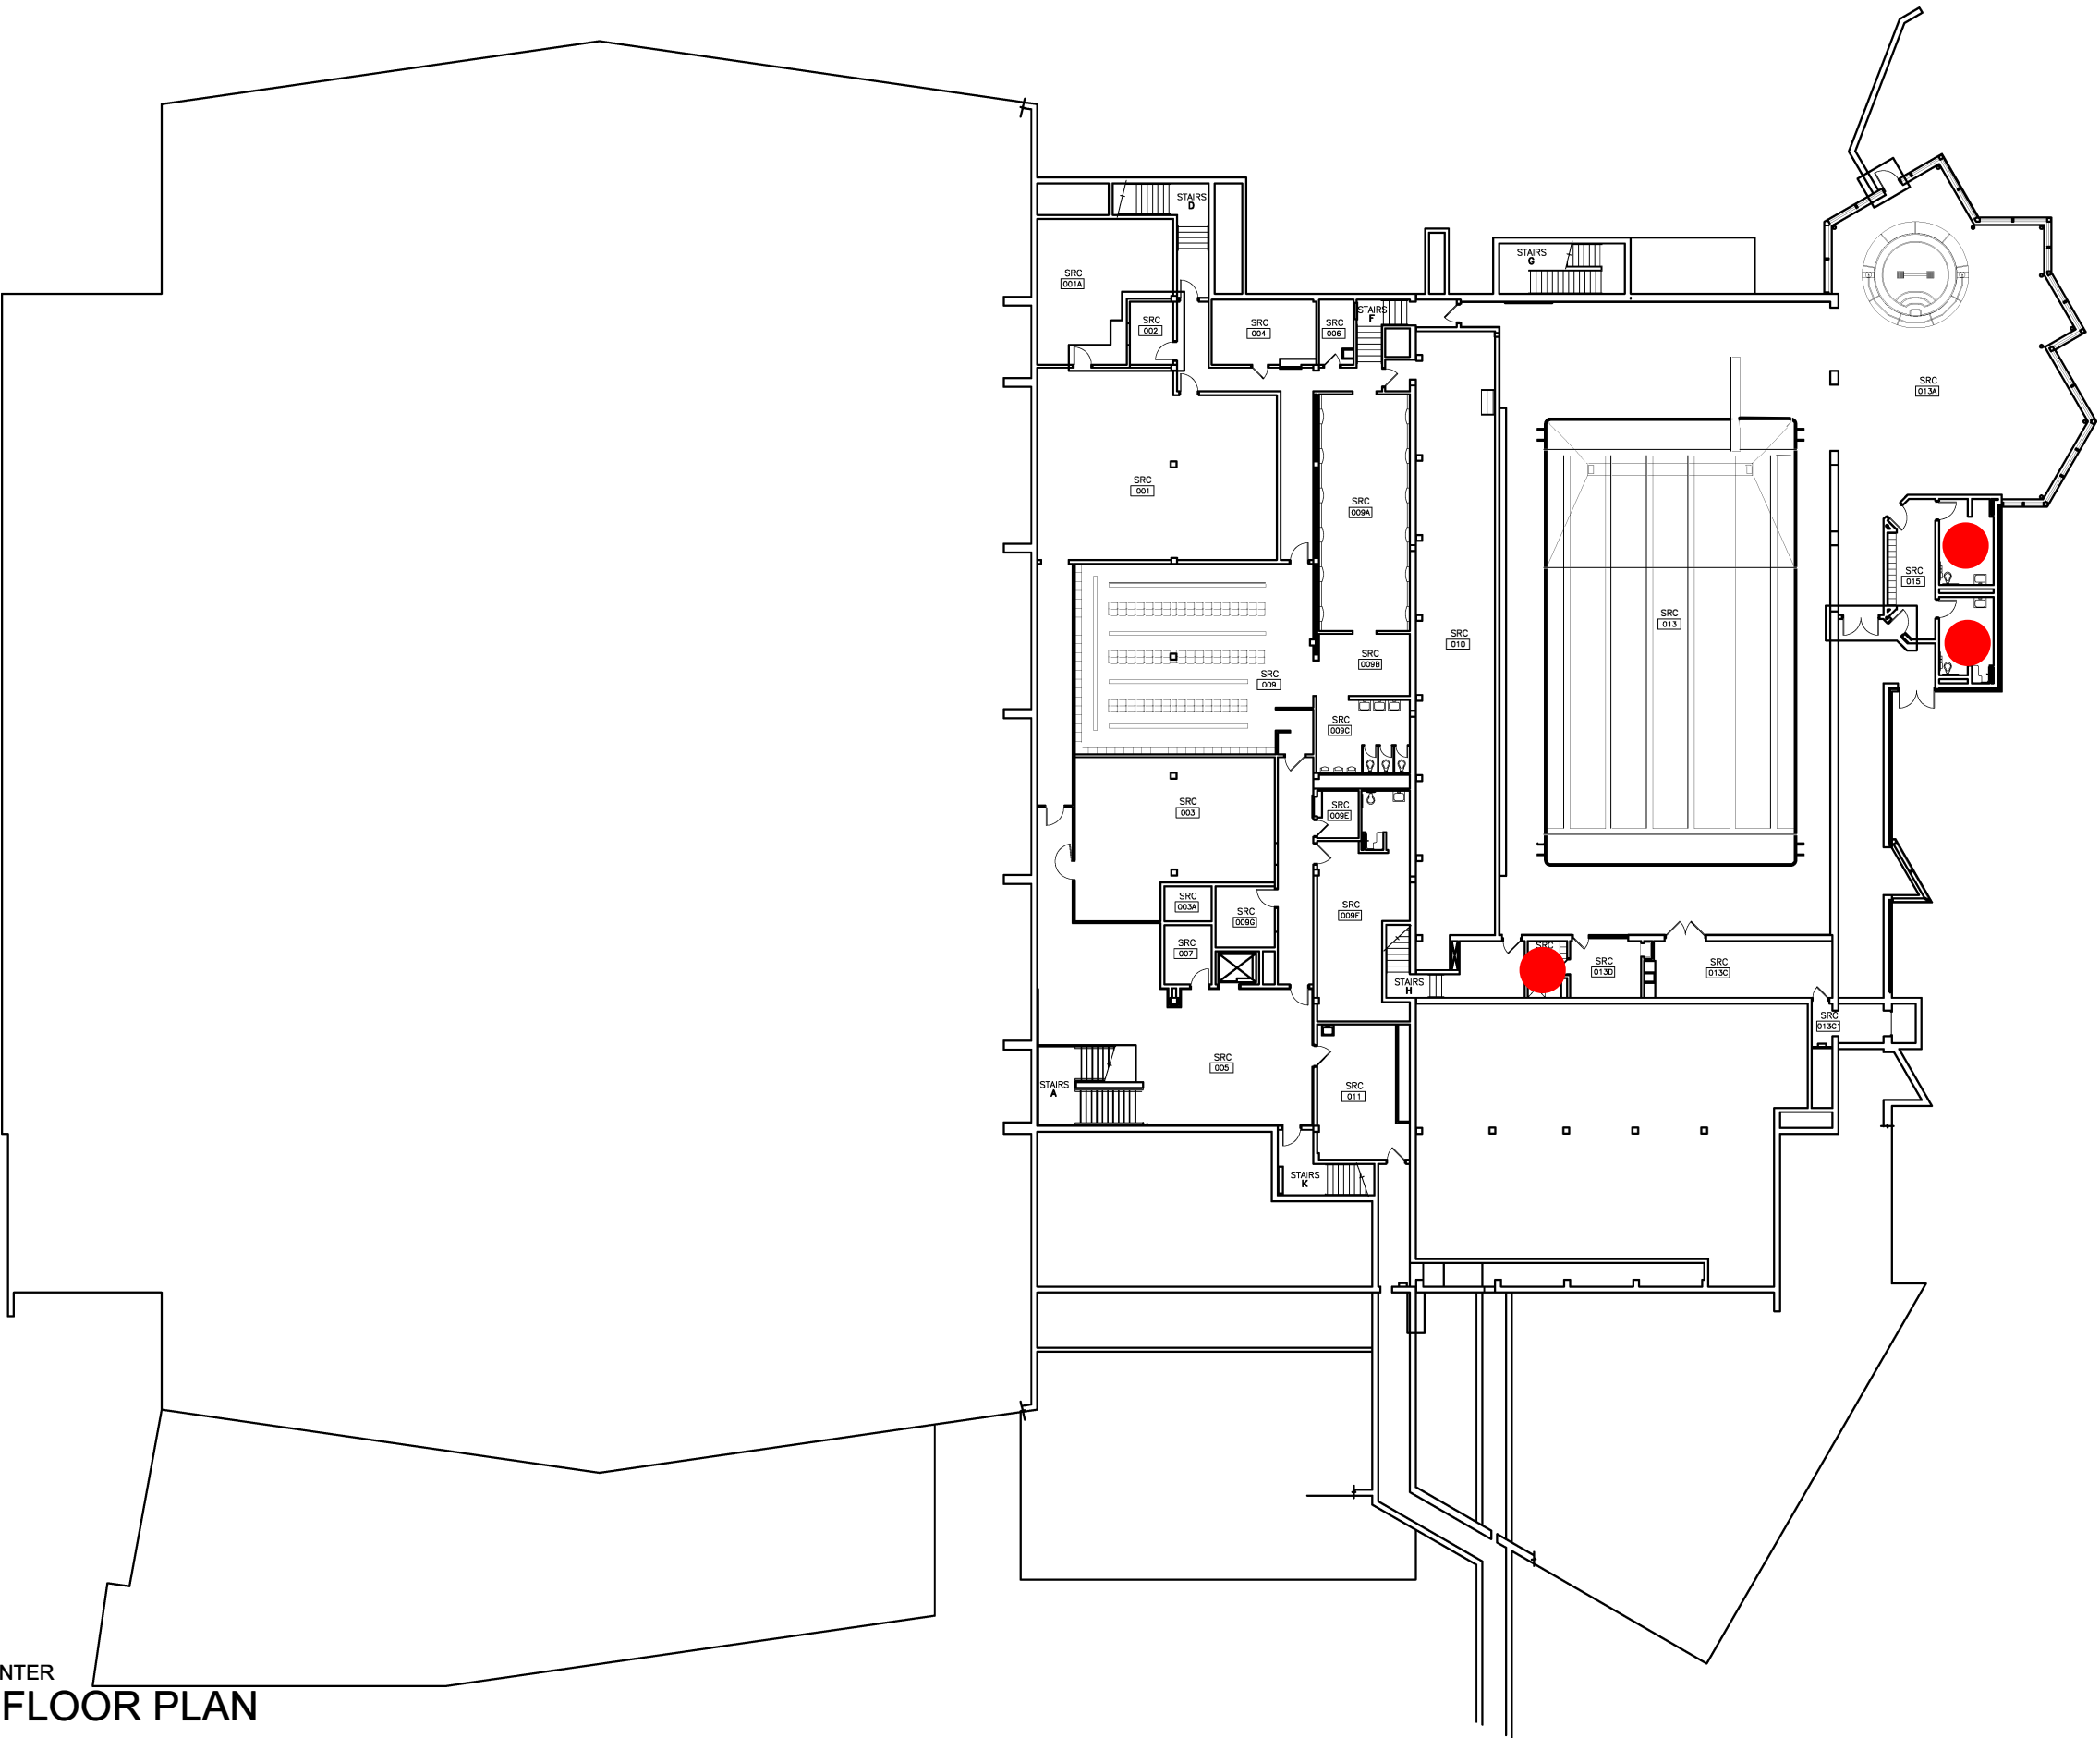

KEY

● ADA

● NON ADA

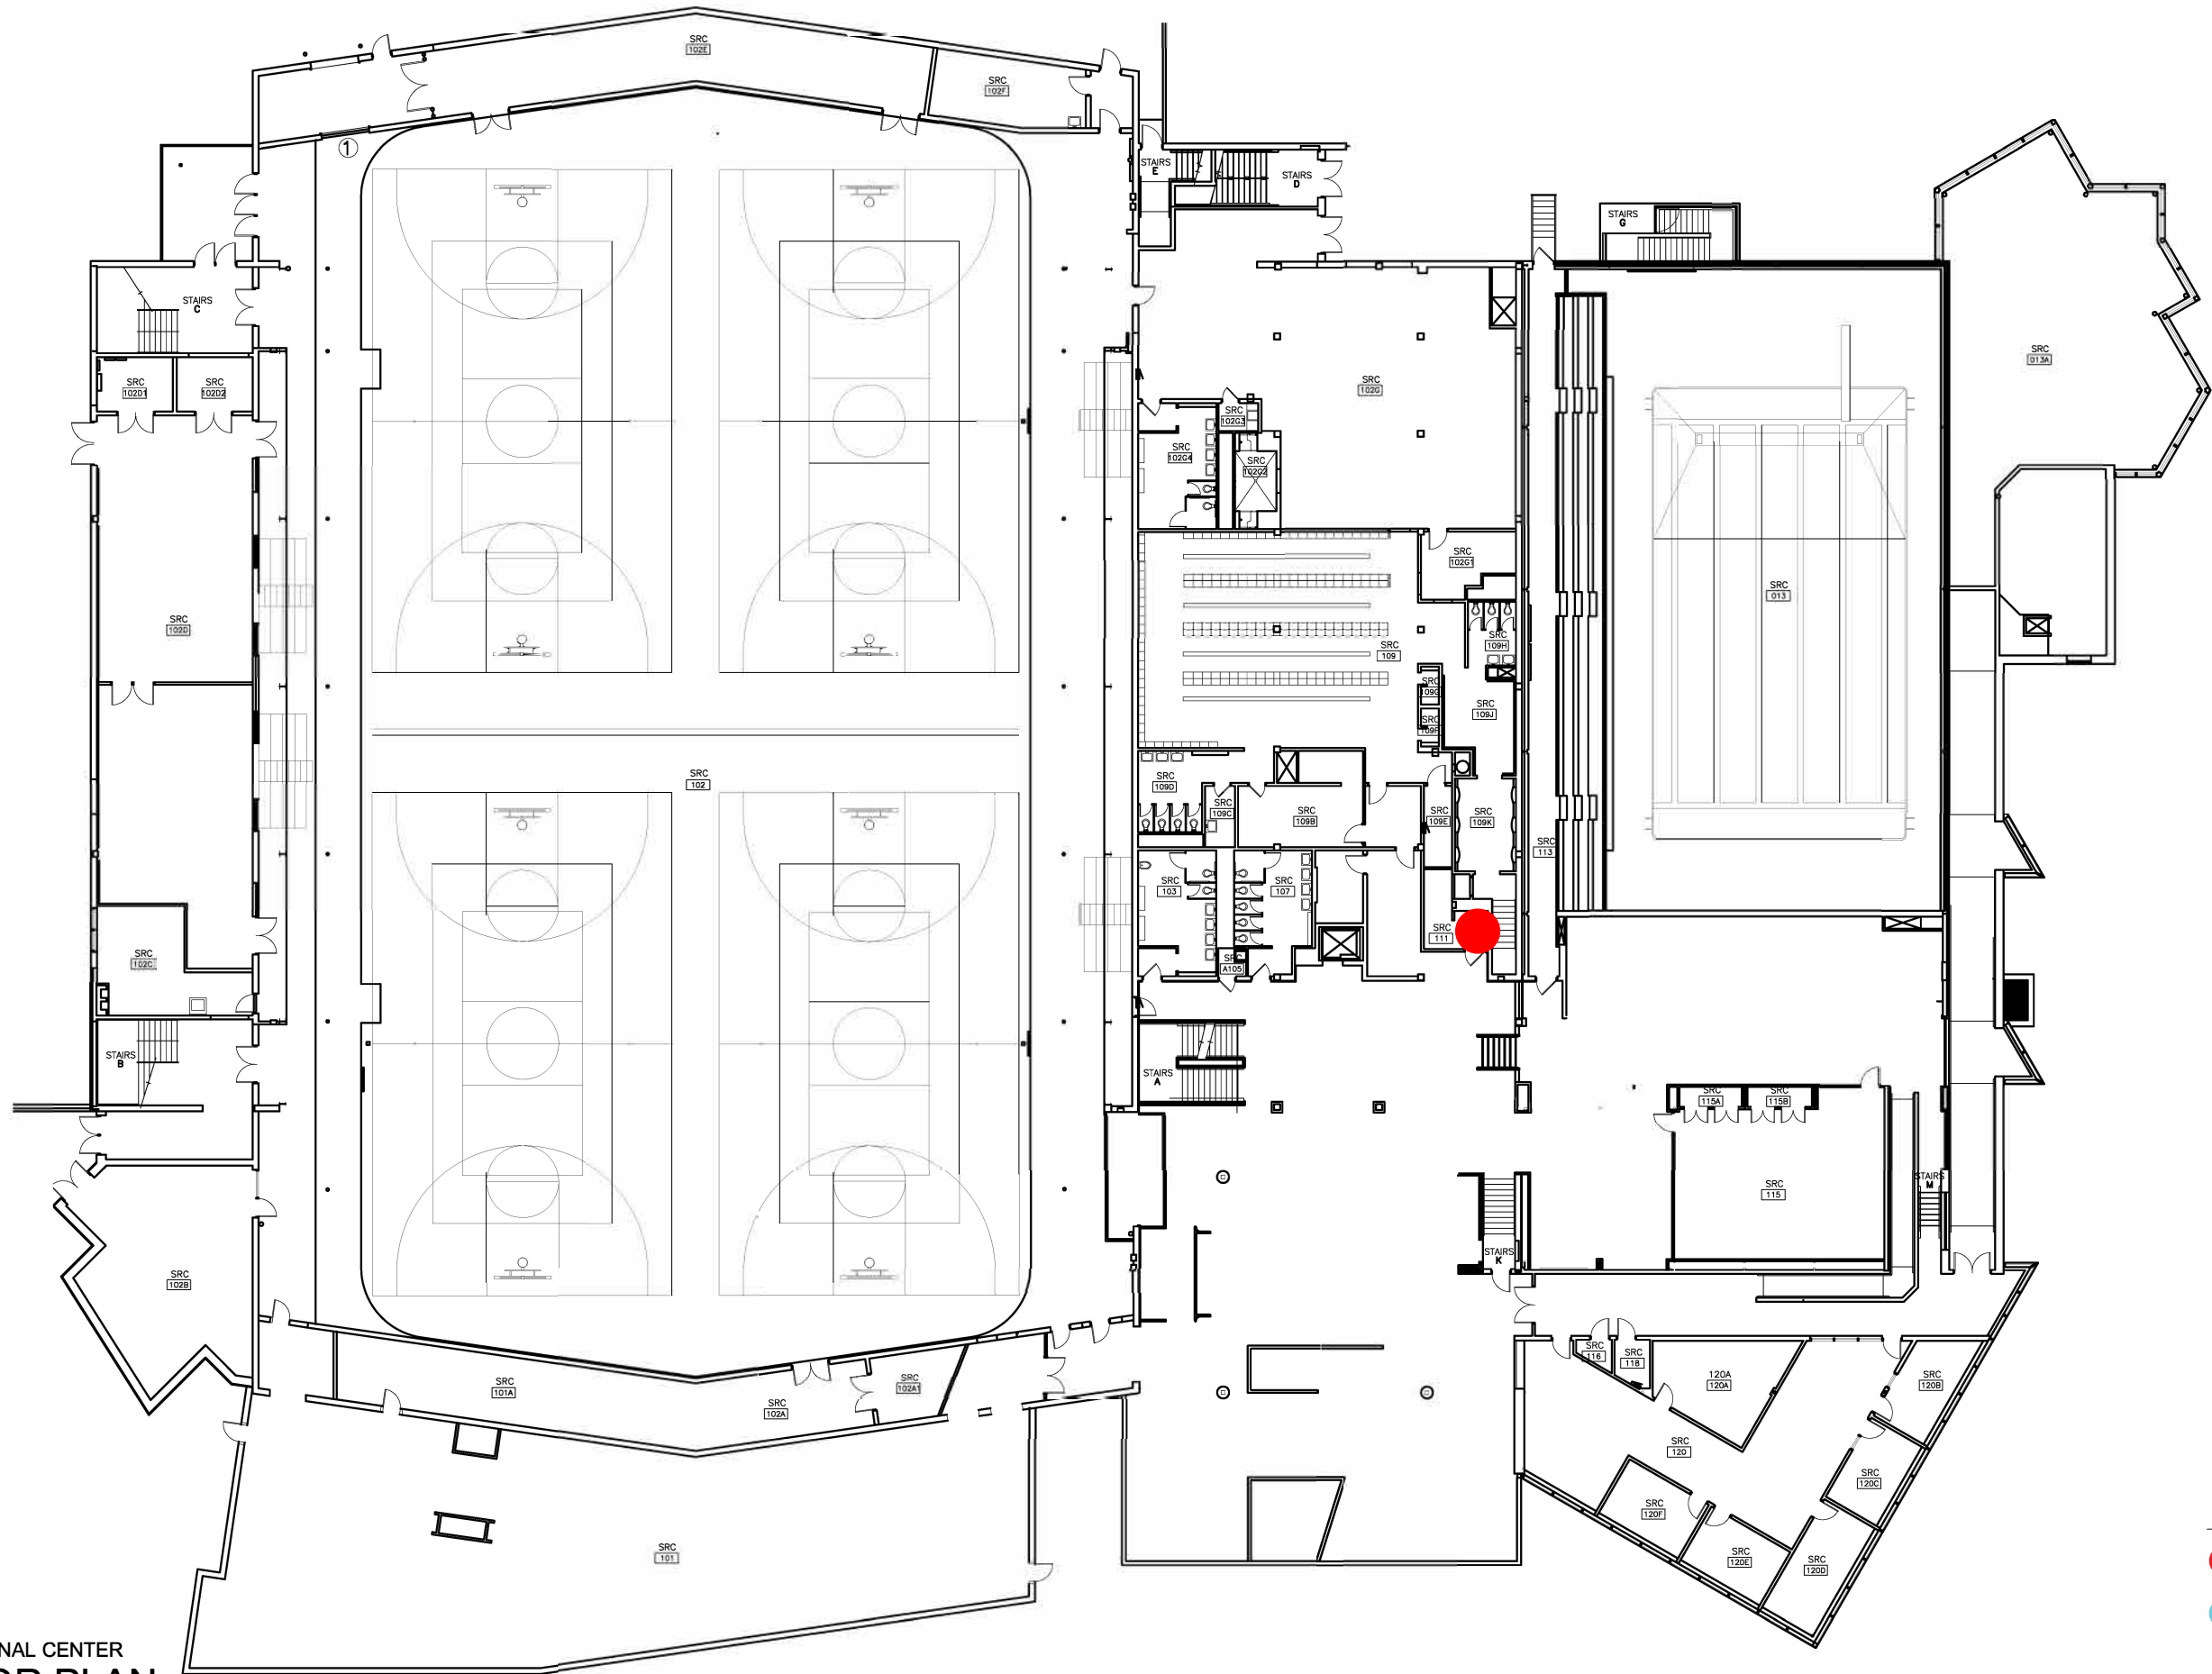

KEY

- ADA
- NON ADA



STUDENT RECREATIONAL CENTER
FIRST FLOOR PLAN
NOT TO SCALE





KEY

ADA

NON ADA

No.	Description	Date

FIRST FLOOR	
Project number	SWN - 01
Date	
Drawn by	
Checked by	Scale 1/16" = 1'-0"

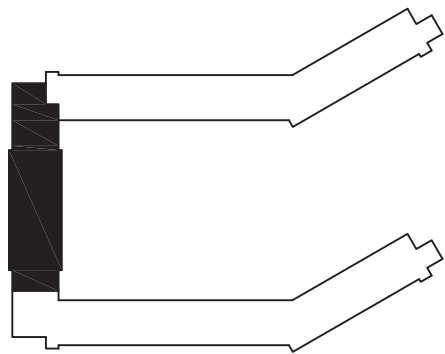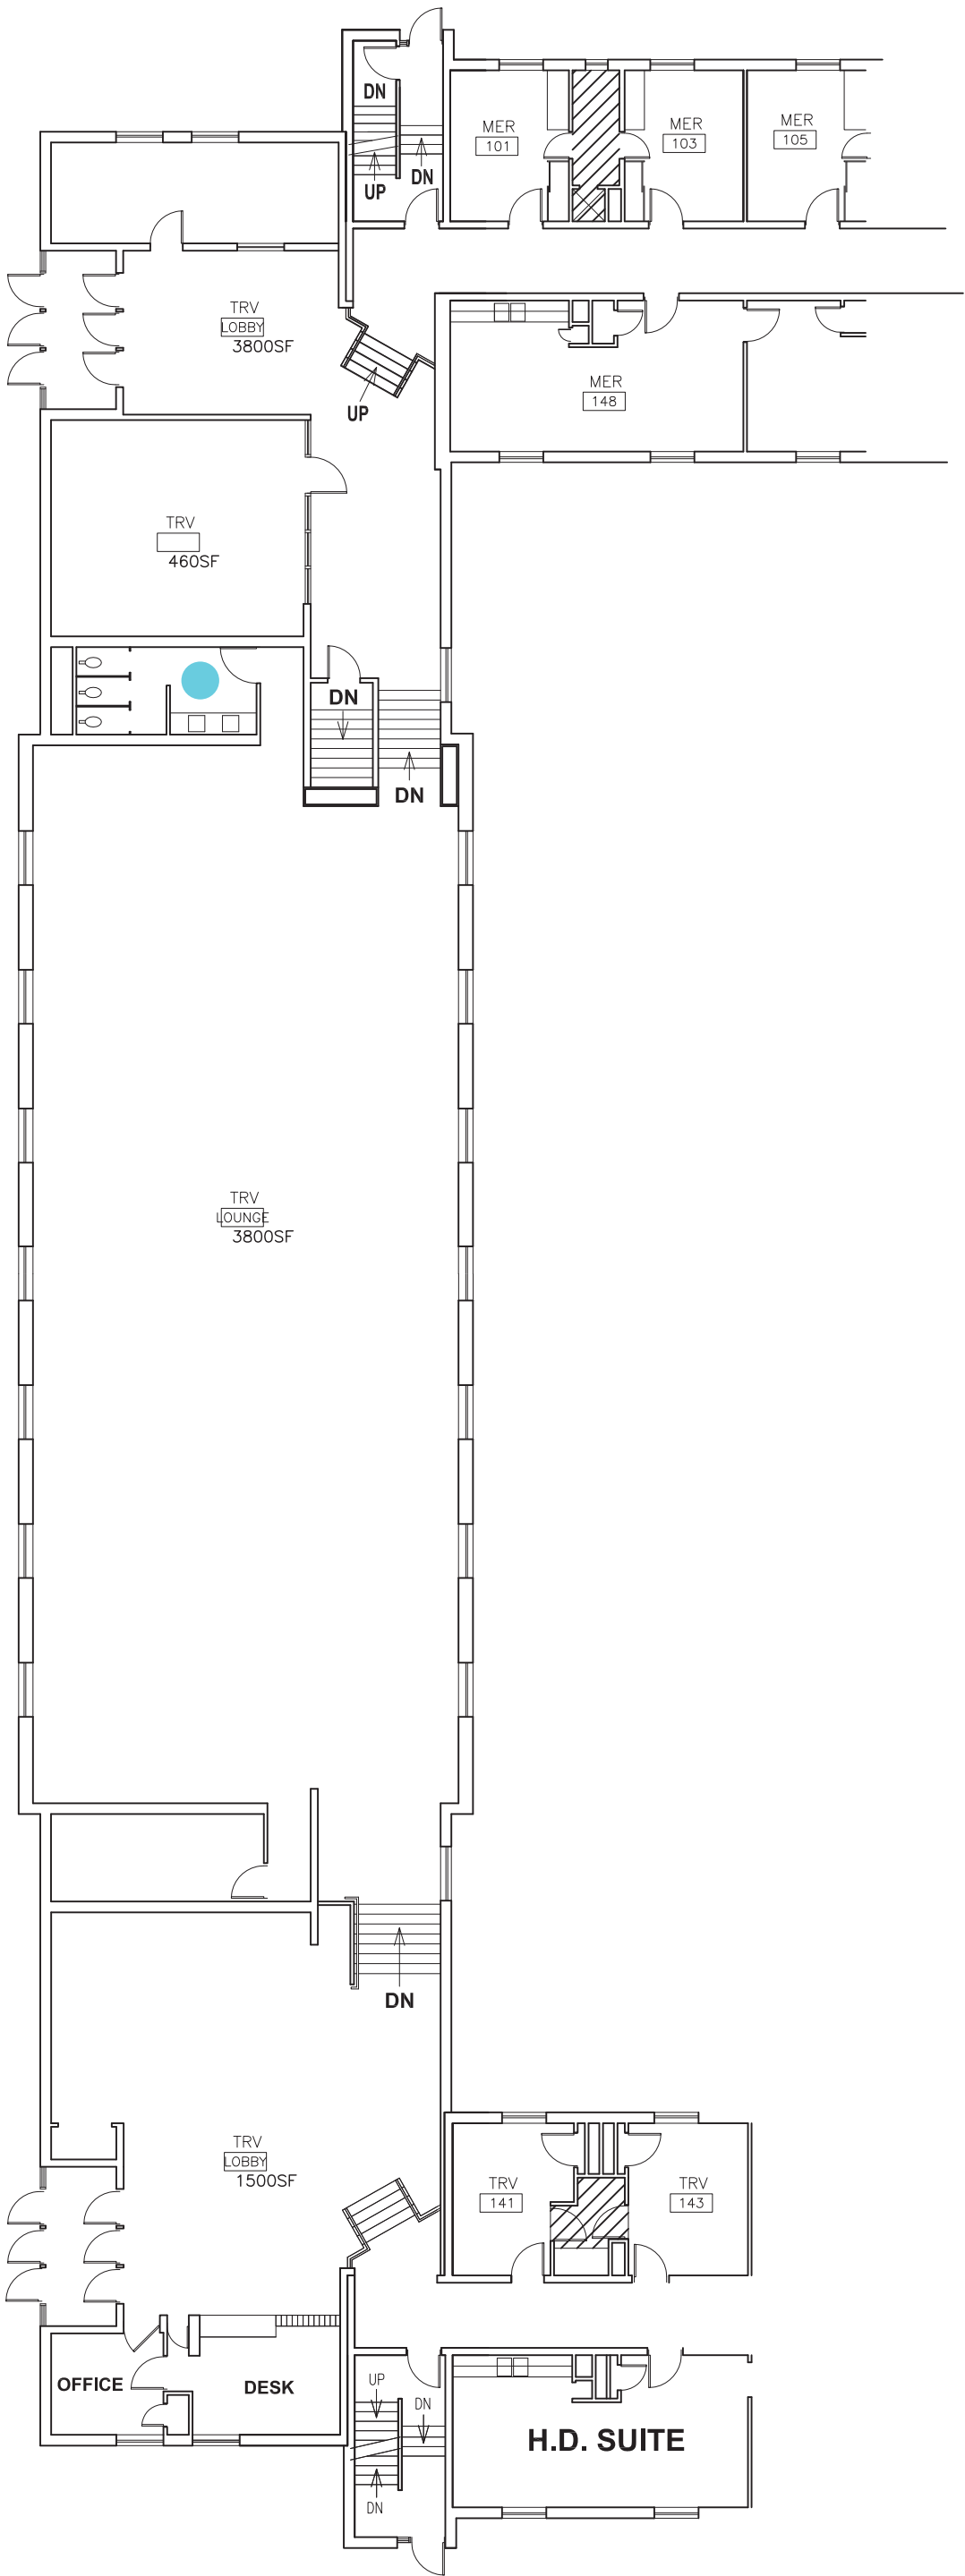


KEY

- ADA
- NON ADA



TRAVIS HALL
LOUNGE
SCALE: N.T.S.

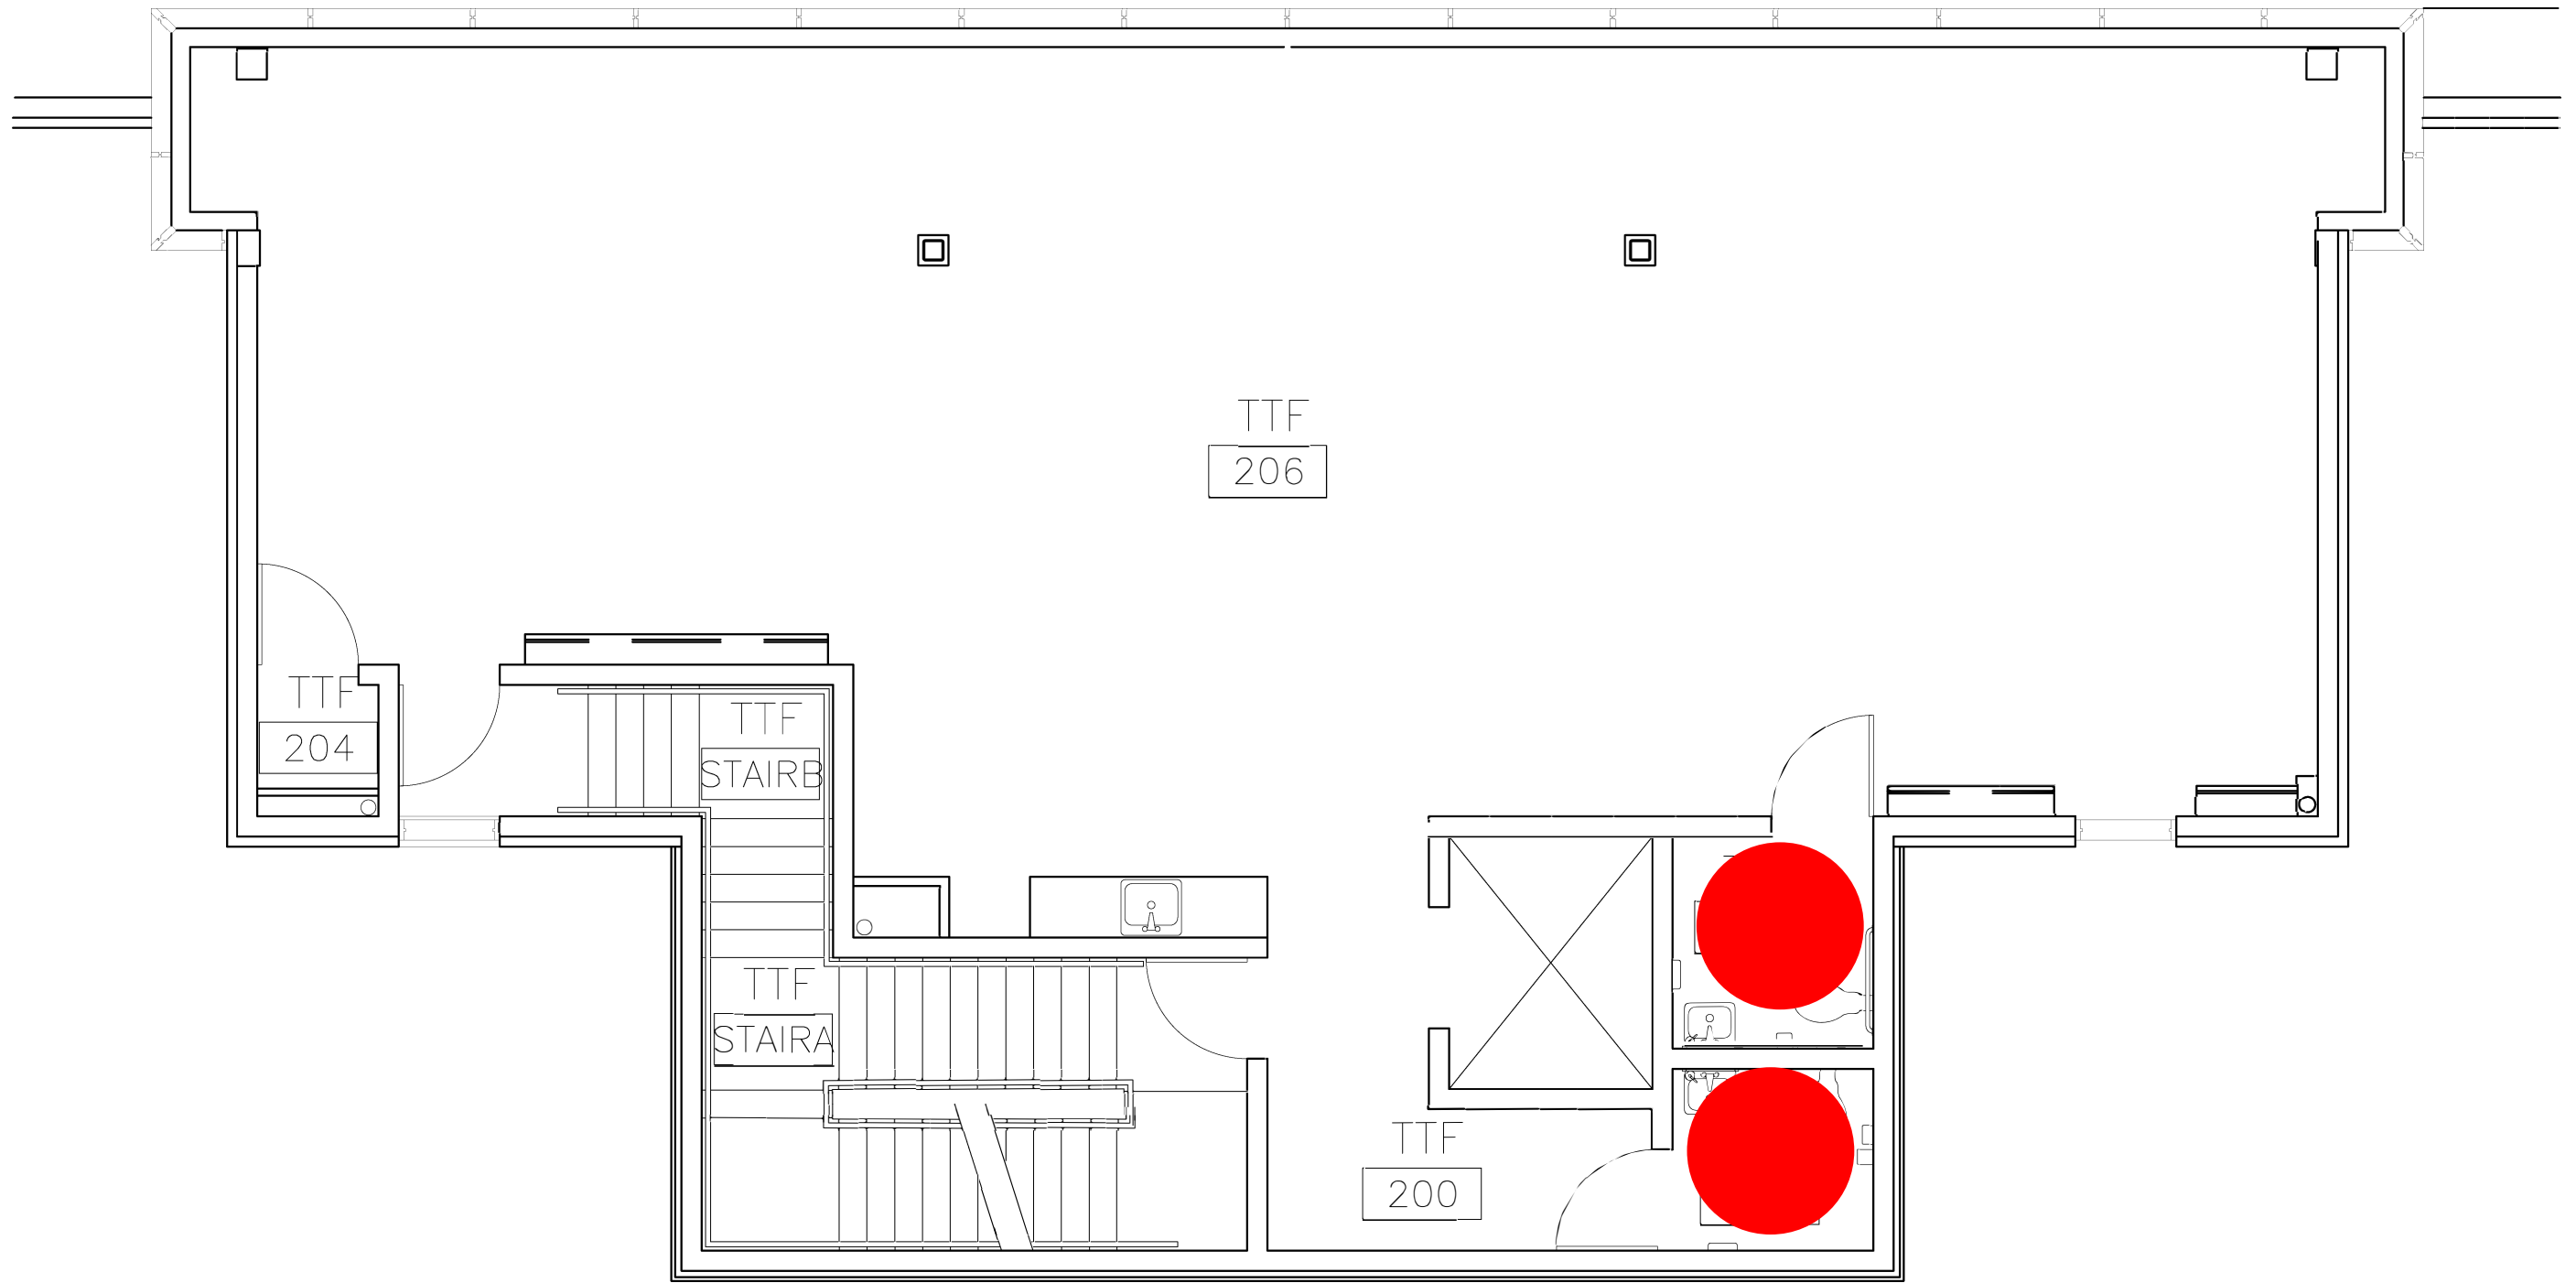



KEY

- ADA
- NON ADA



WHEELER PAVILION
SECOND FLOOR PLAN
SCALE: N.T.S.

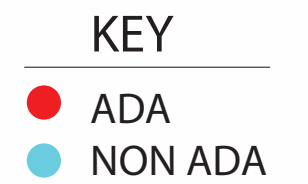

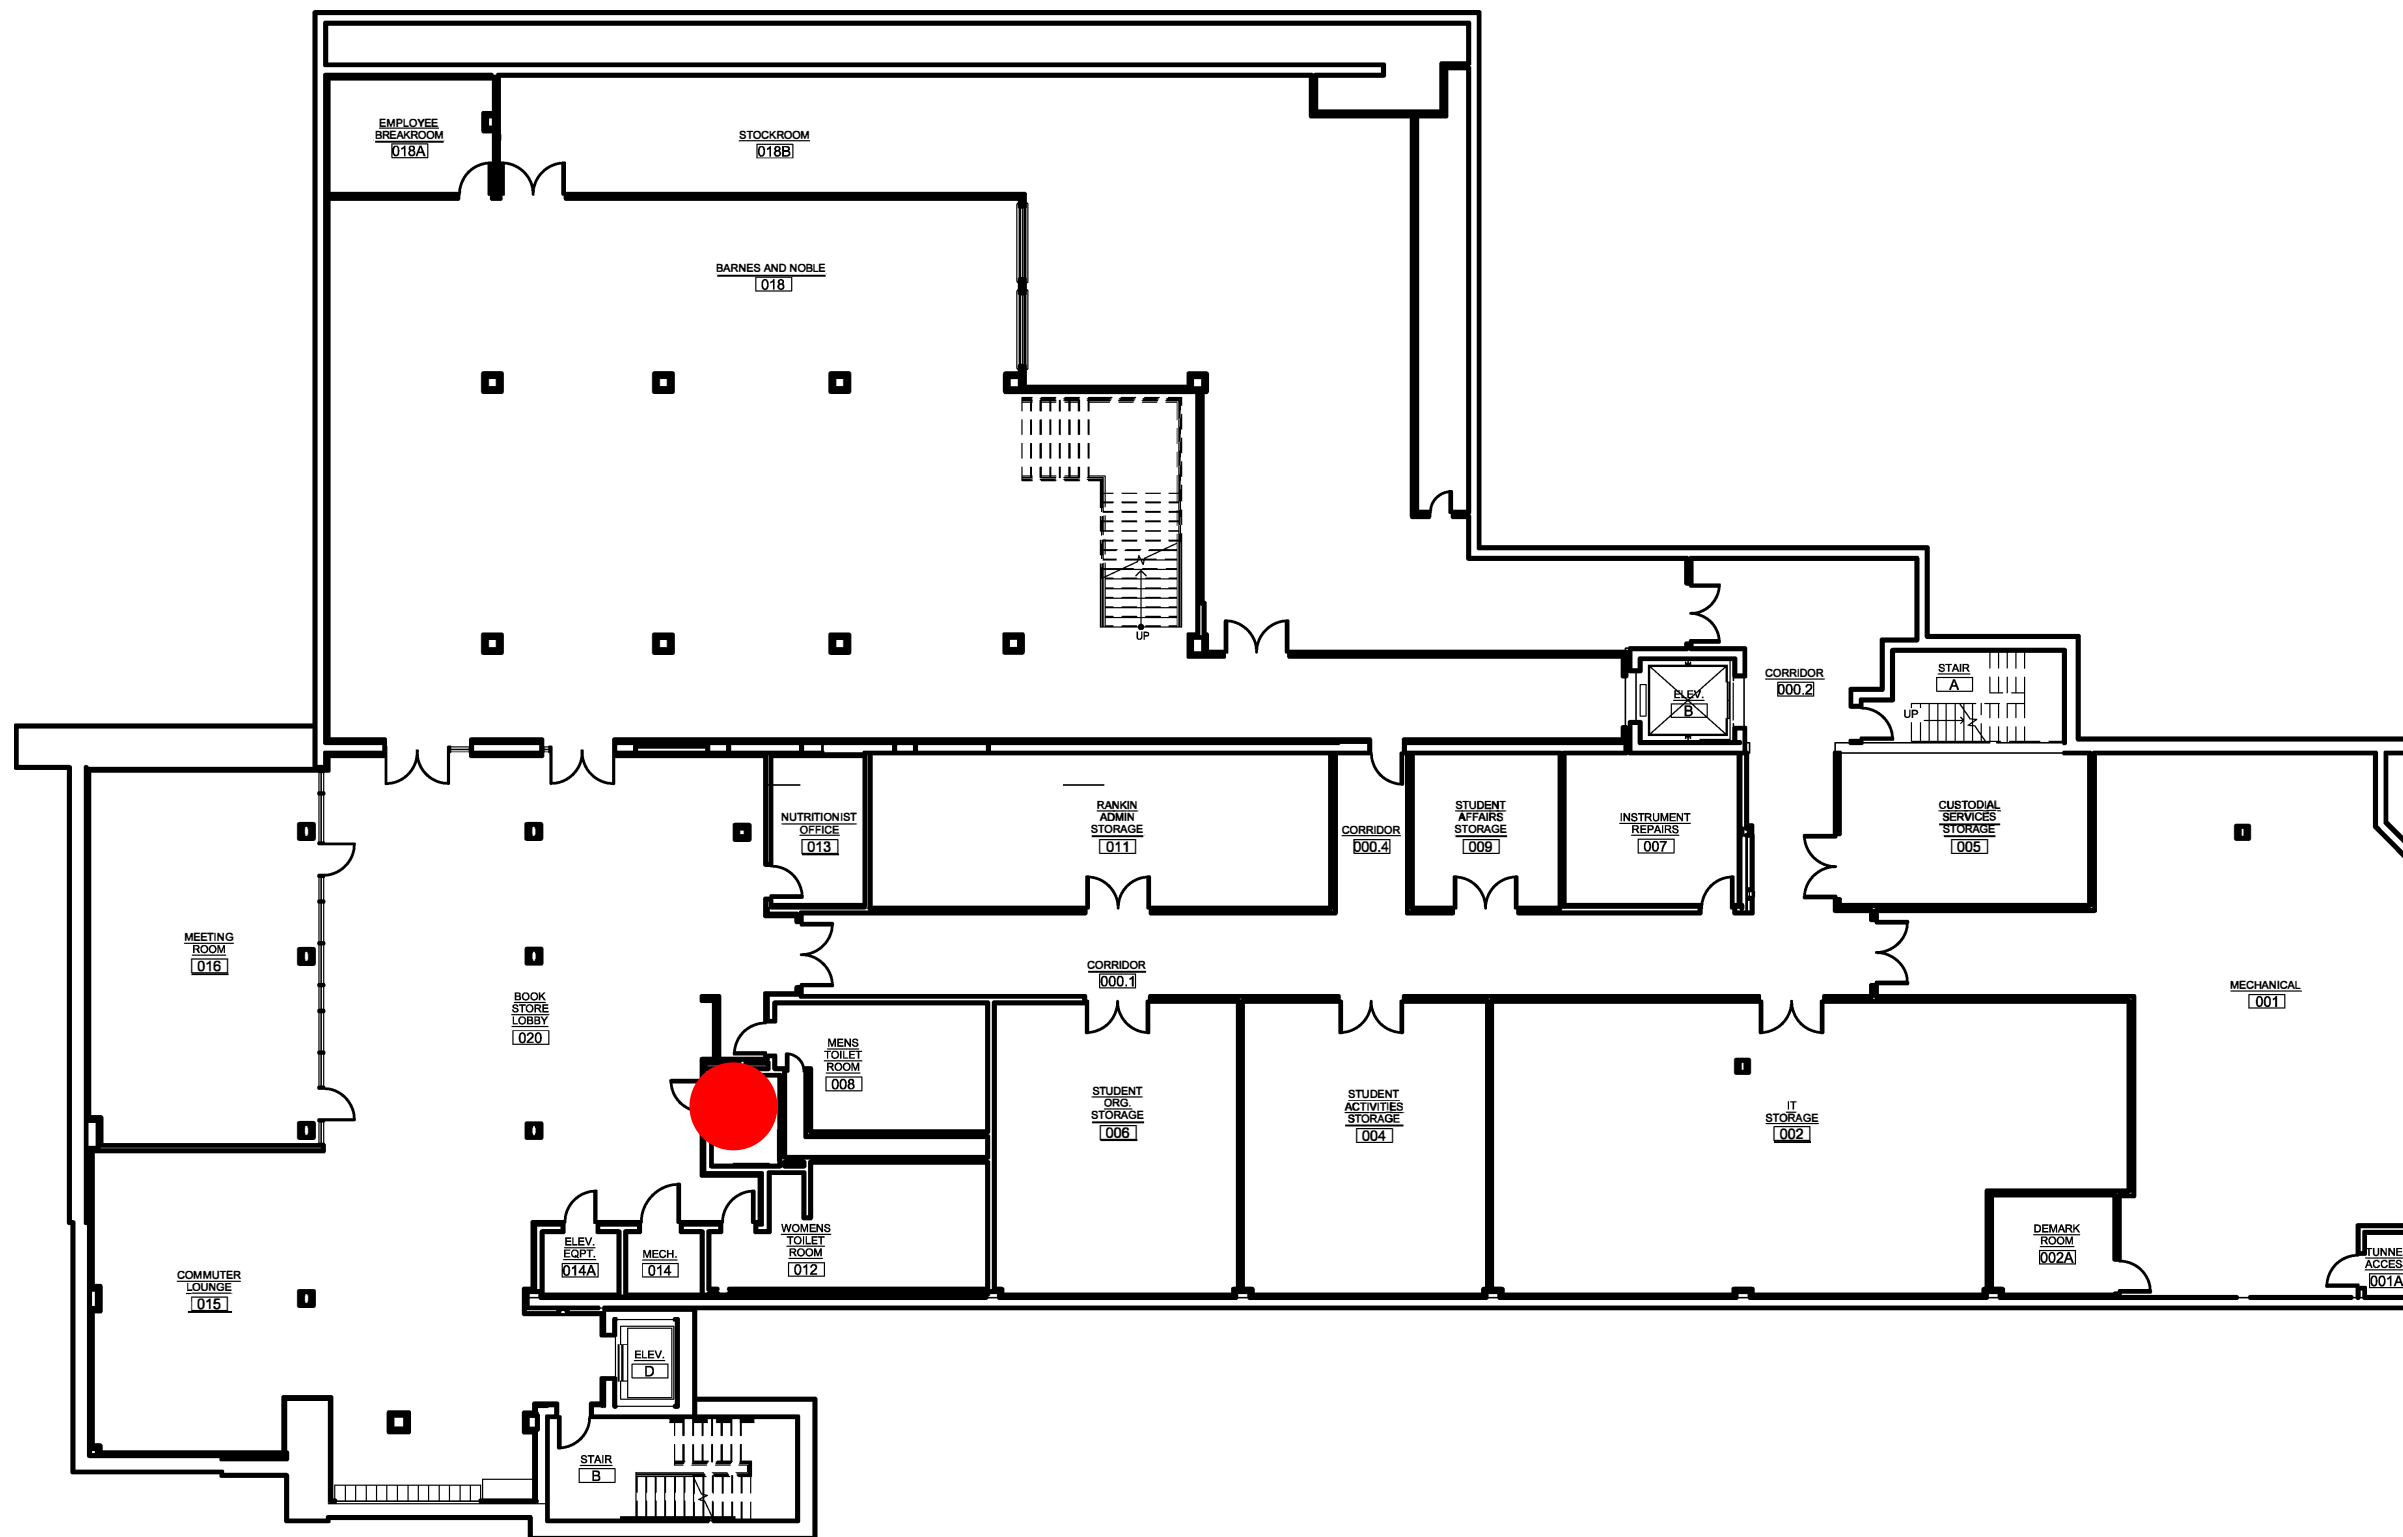

KEY

- ADA
- NON ADA

UNIVERSITY CENTER
BASEMENT FLOOR PLAN
SCALE: N.T.S.




UCB FIRST FLOOR



KEY


- ADA
- NON ADA

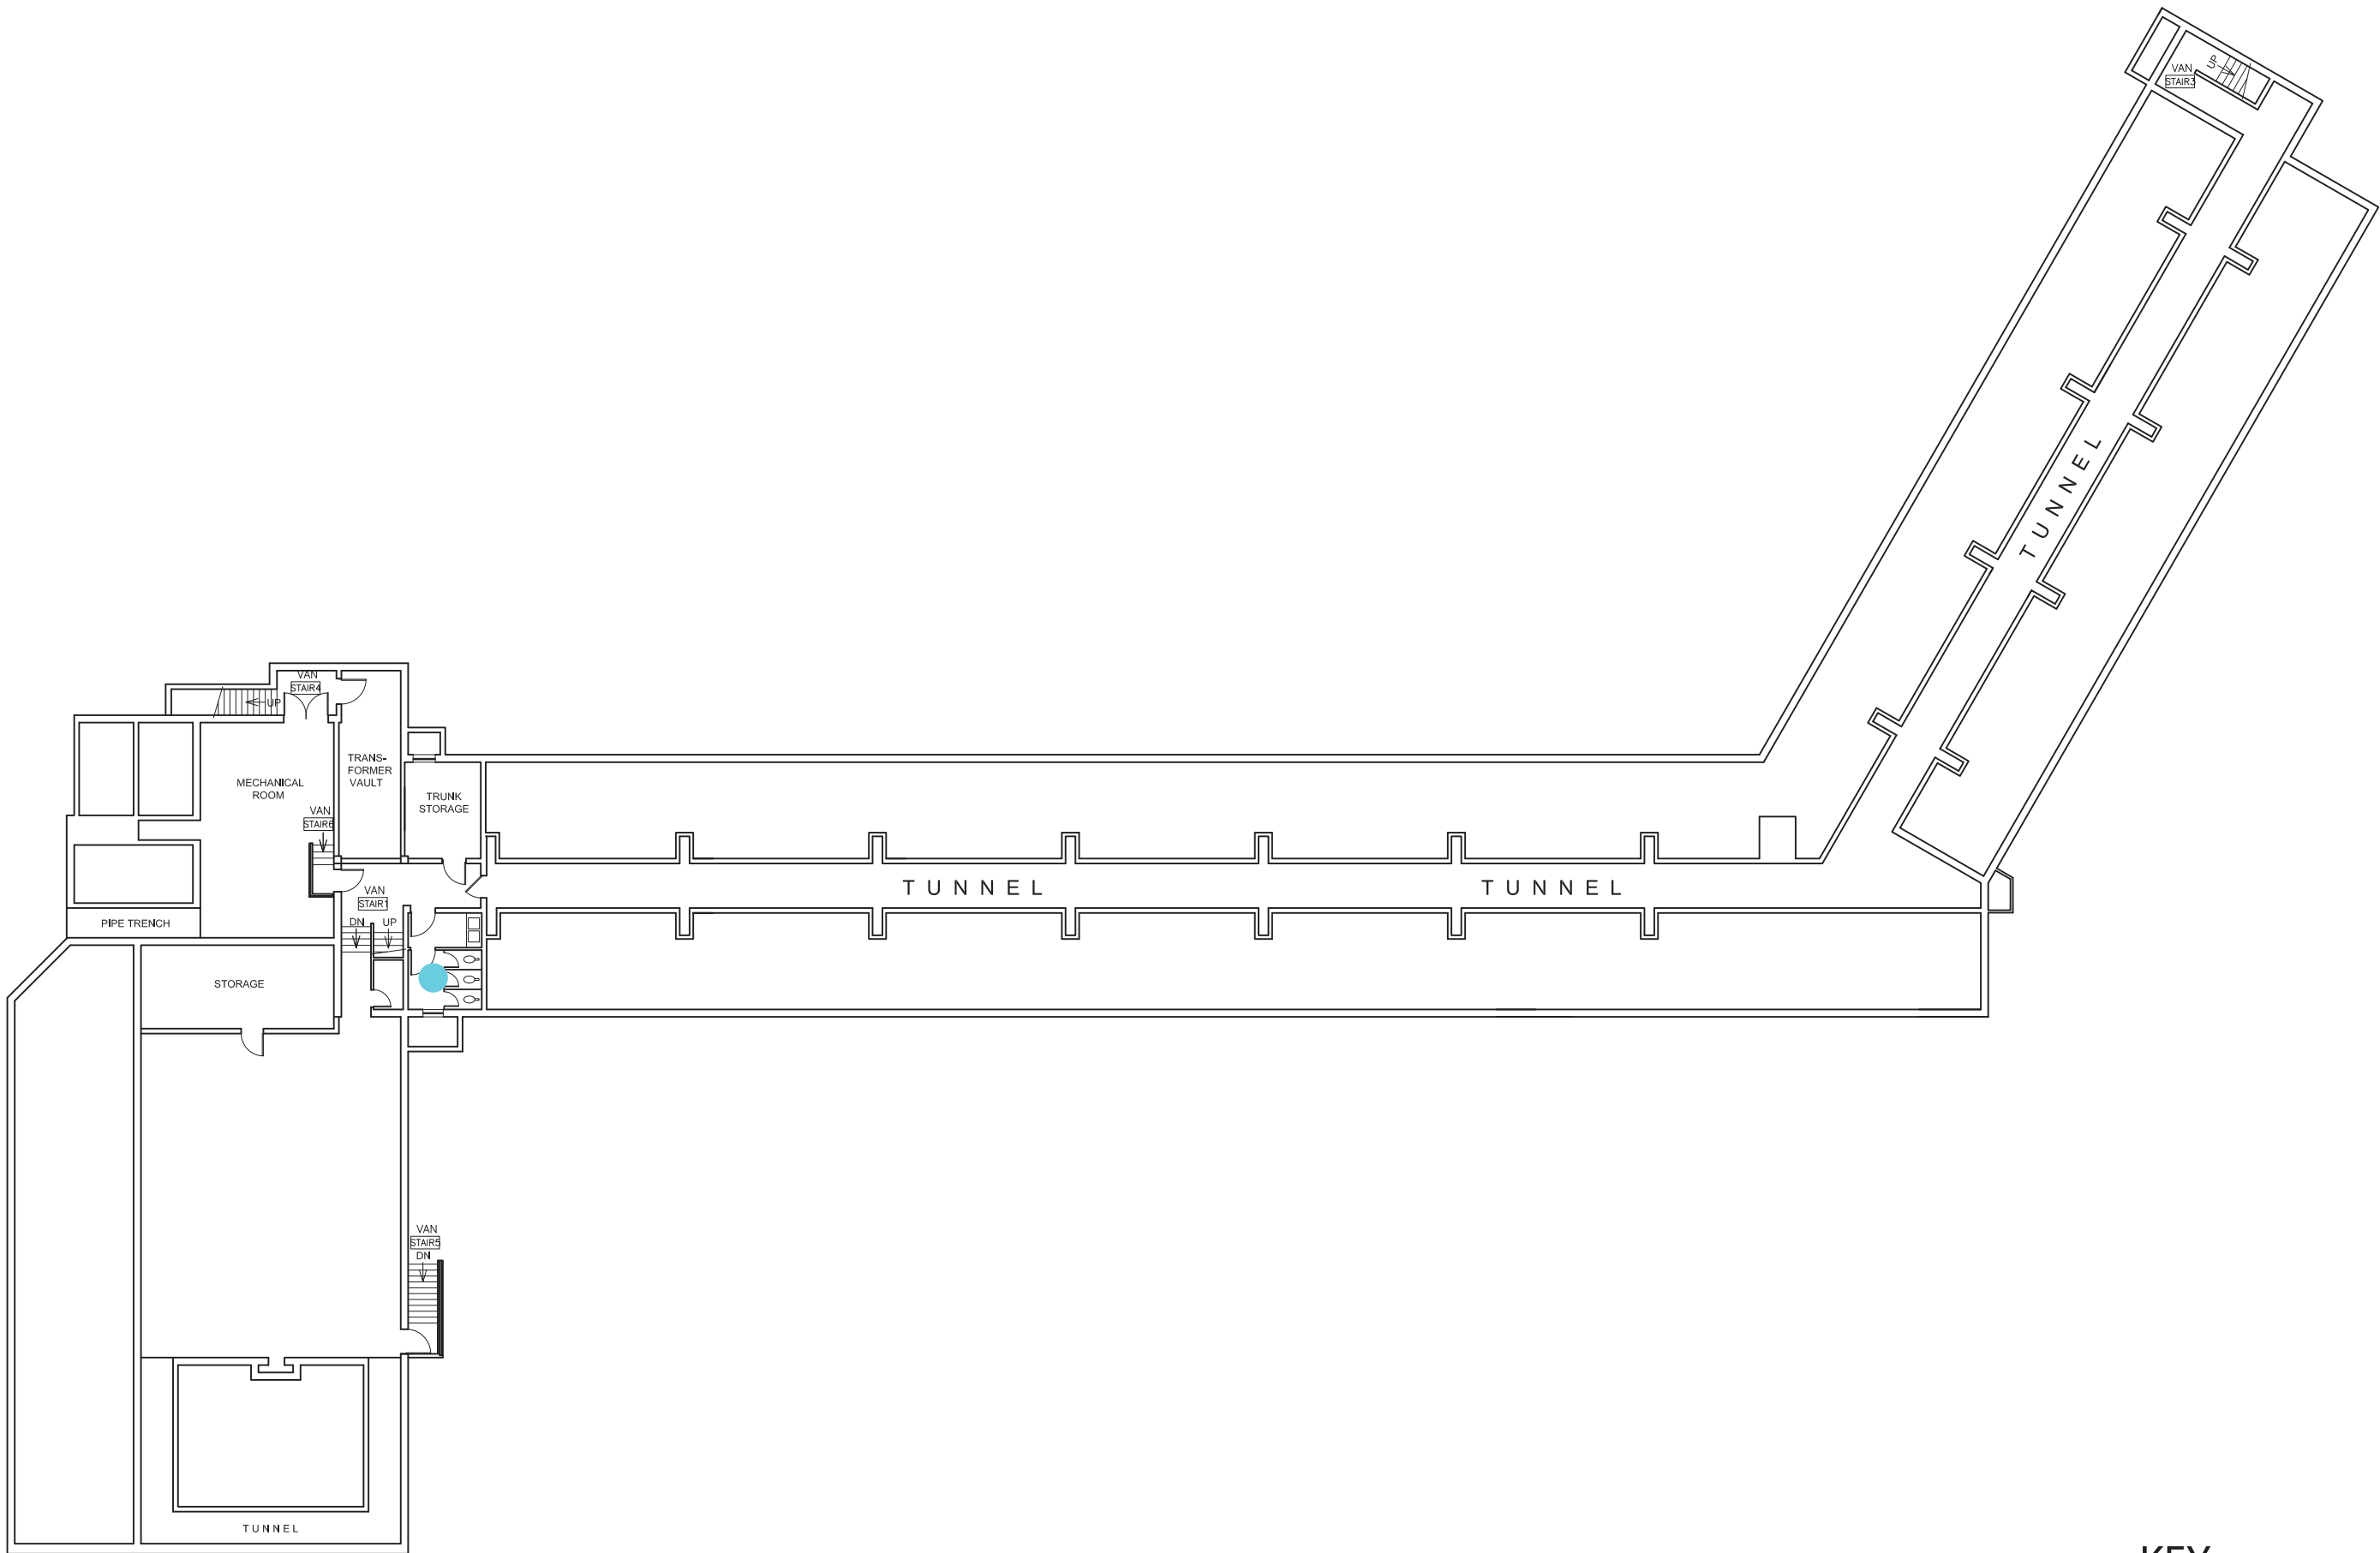

VANDERCOOK HALL
BASEMENT FLOOR PLAN
SCALE: N.T.S.



- KEY**
- ADA
 - NON ADA

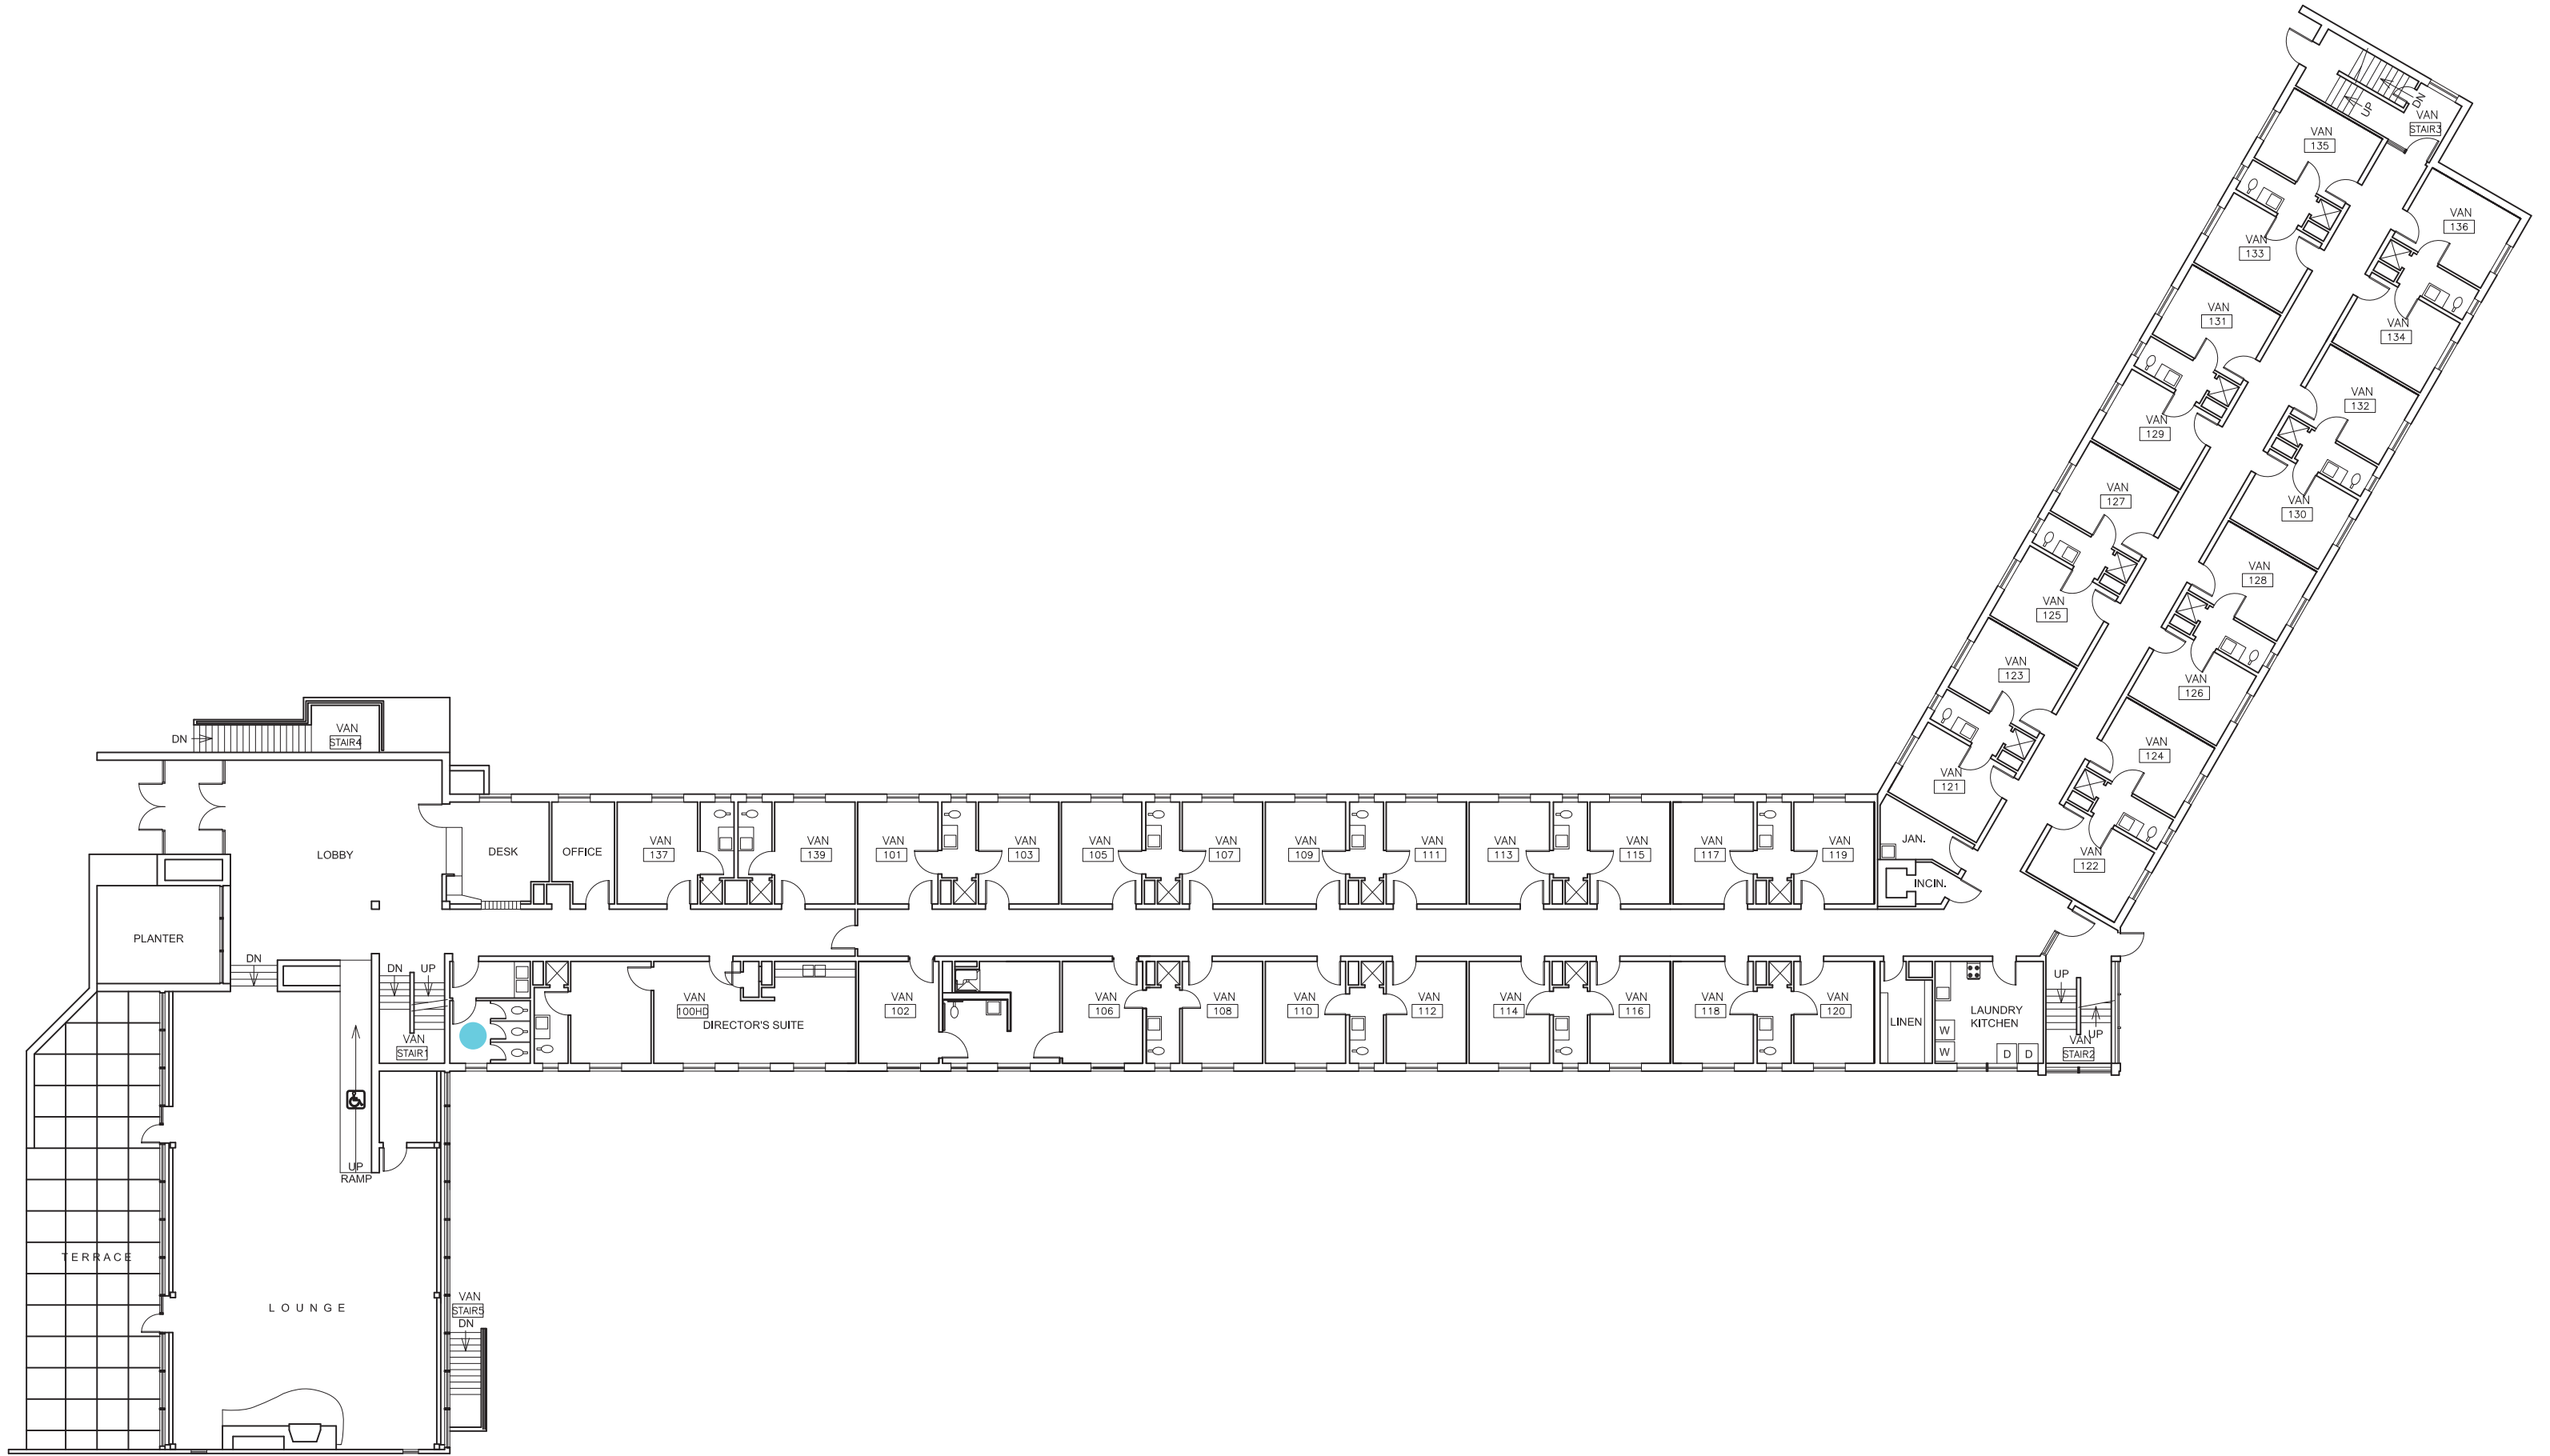

VANDERCOOK HALL


FIRST FLOOR PLAN

SCALE: N.T.S.



KEY

- ADA
- NON ADA

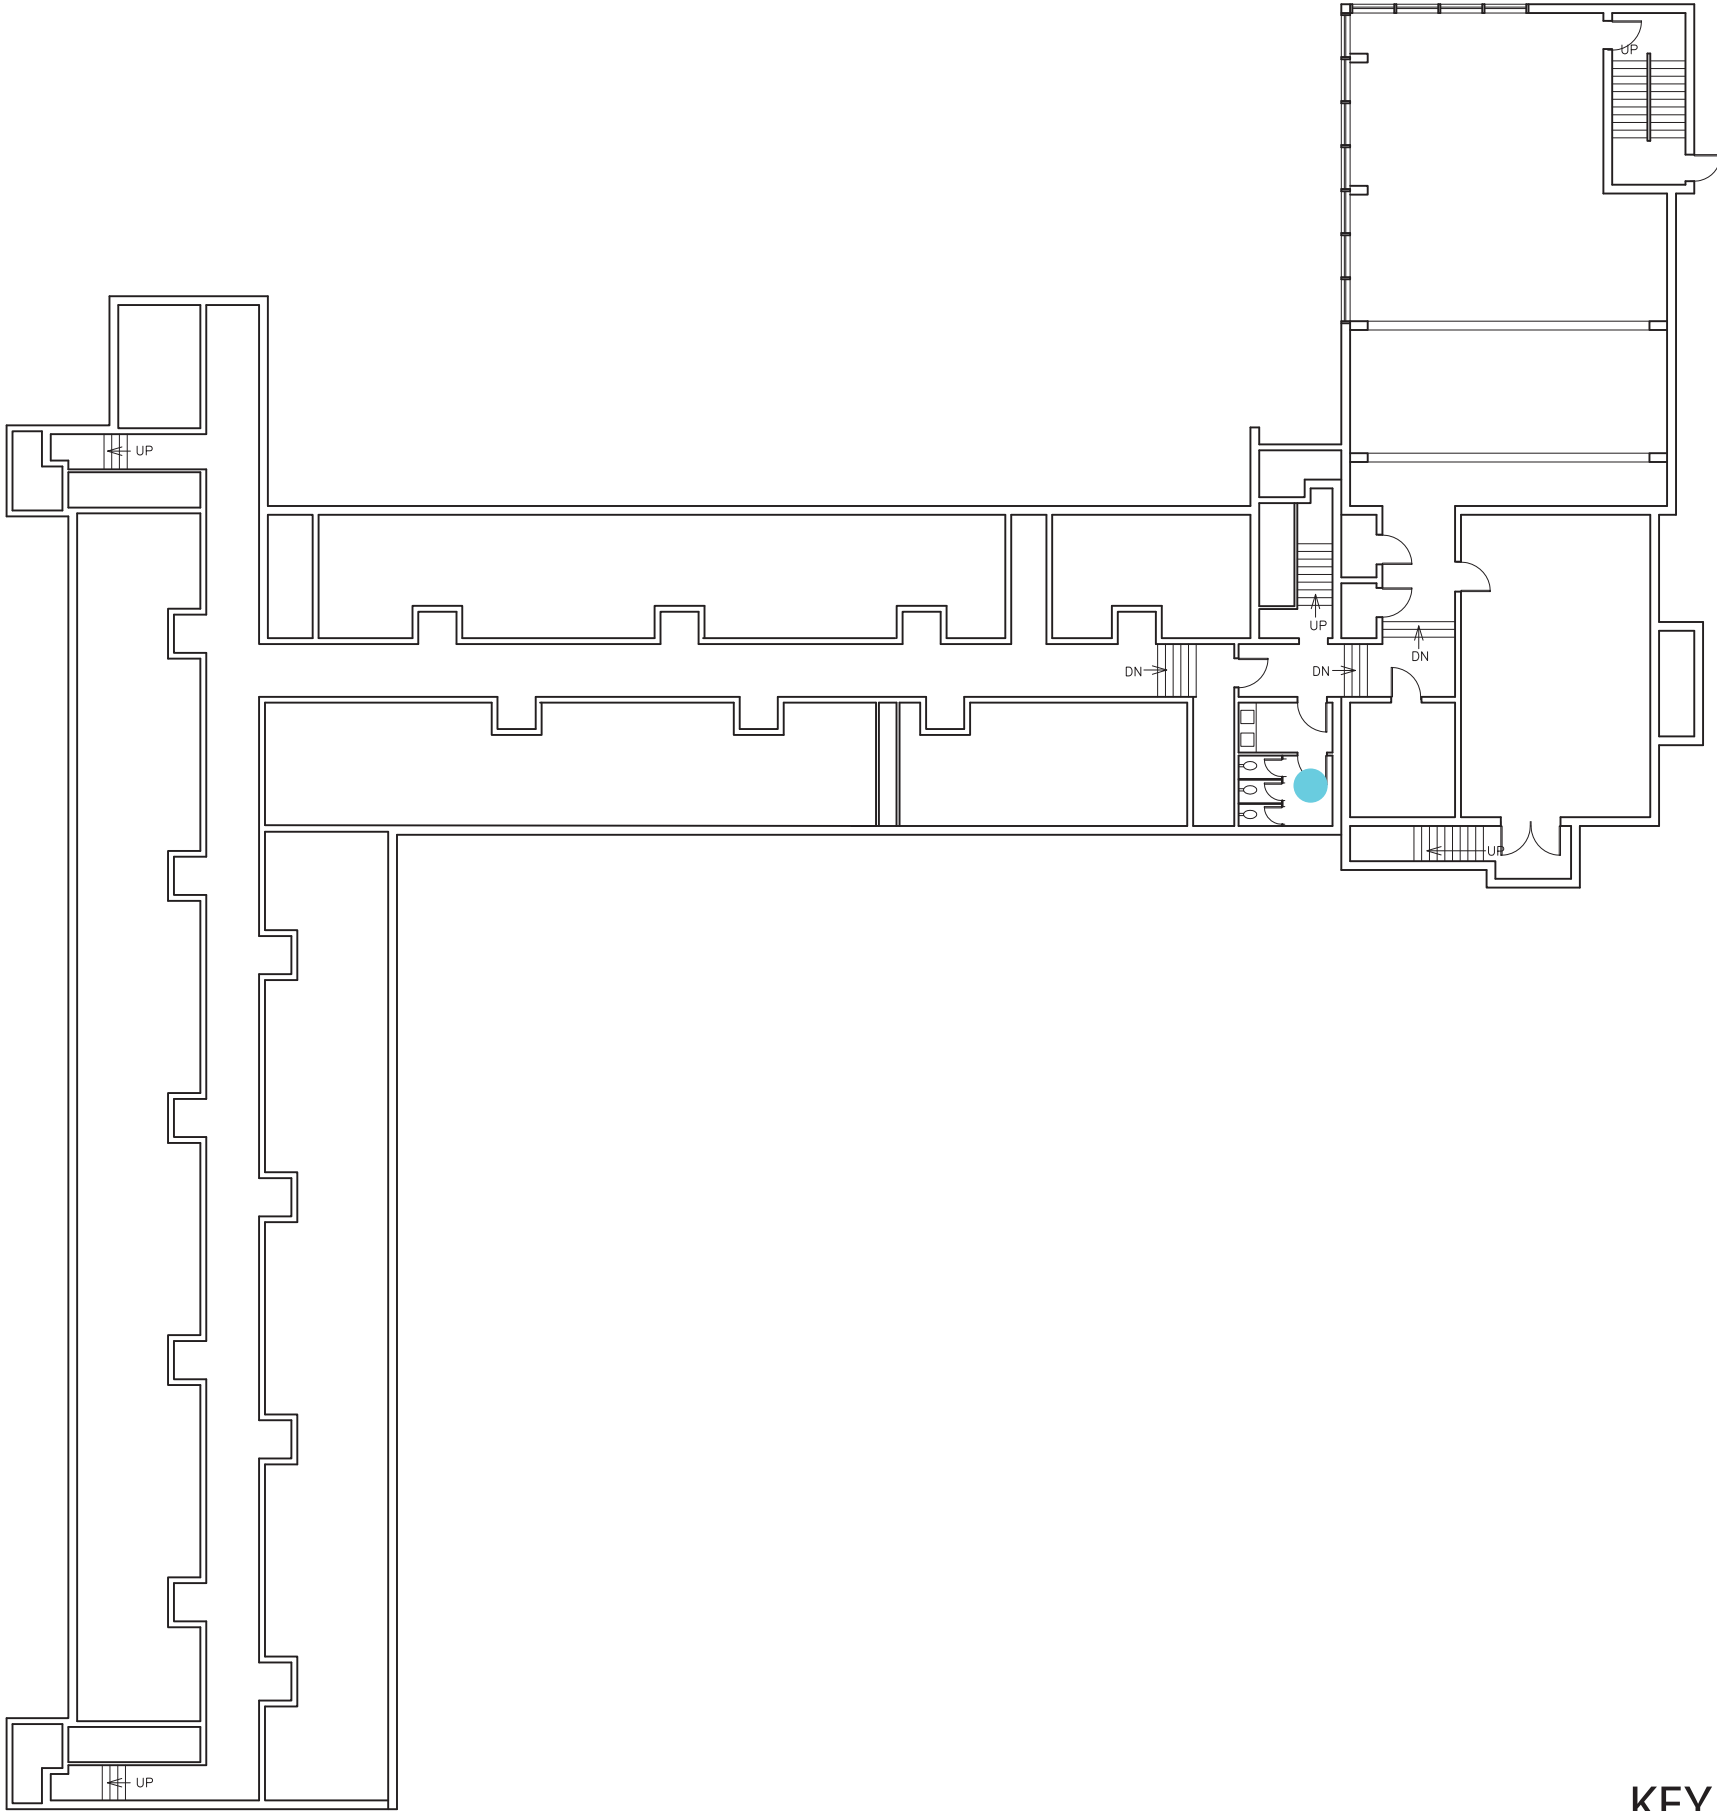


WARD HALL
BASEMENT FLOOR PLAN
SCALE: N.T.S.

- KEY
- ADA
 - NON ADA




WARD HALL
FIRST FLOOR PLAN
SCALE: N.T.S.

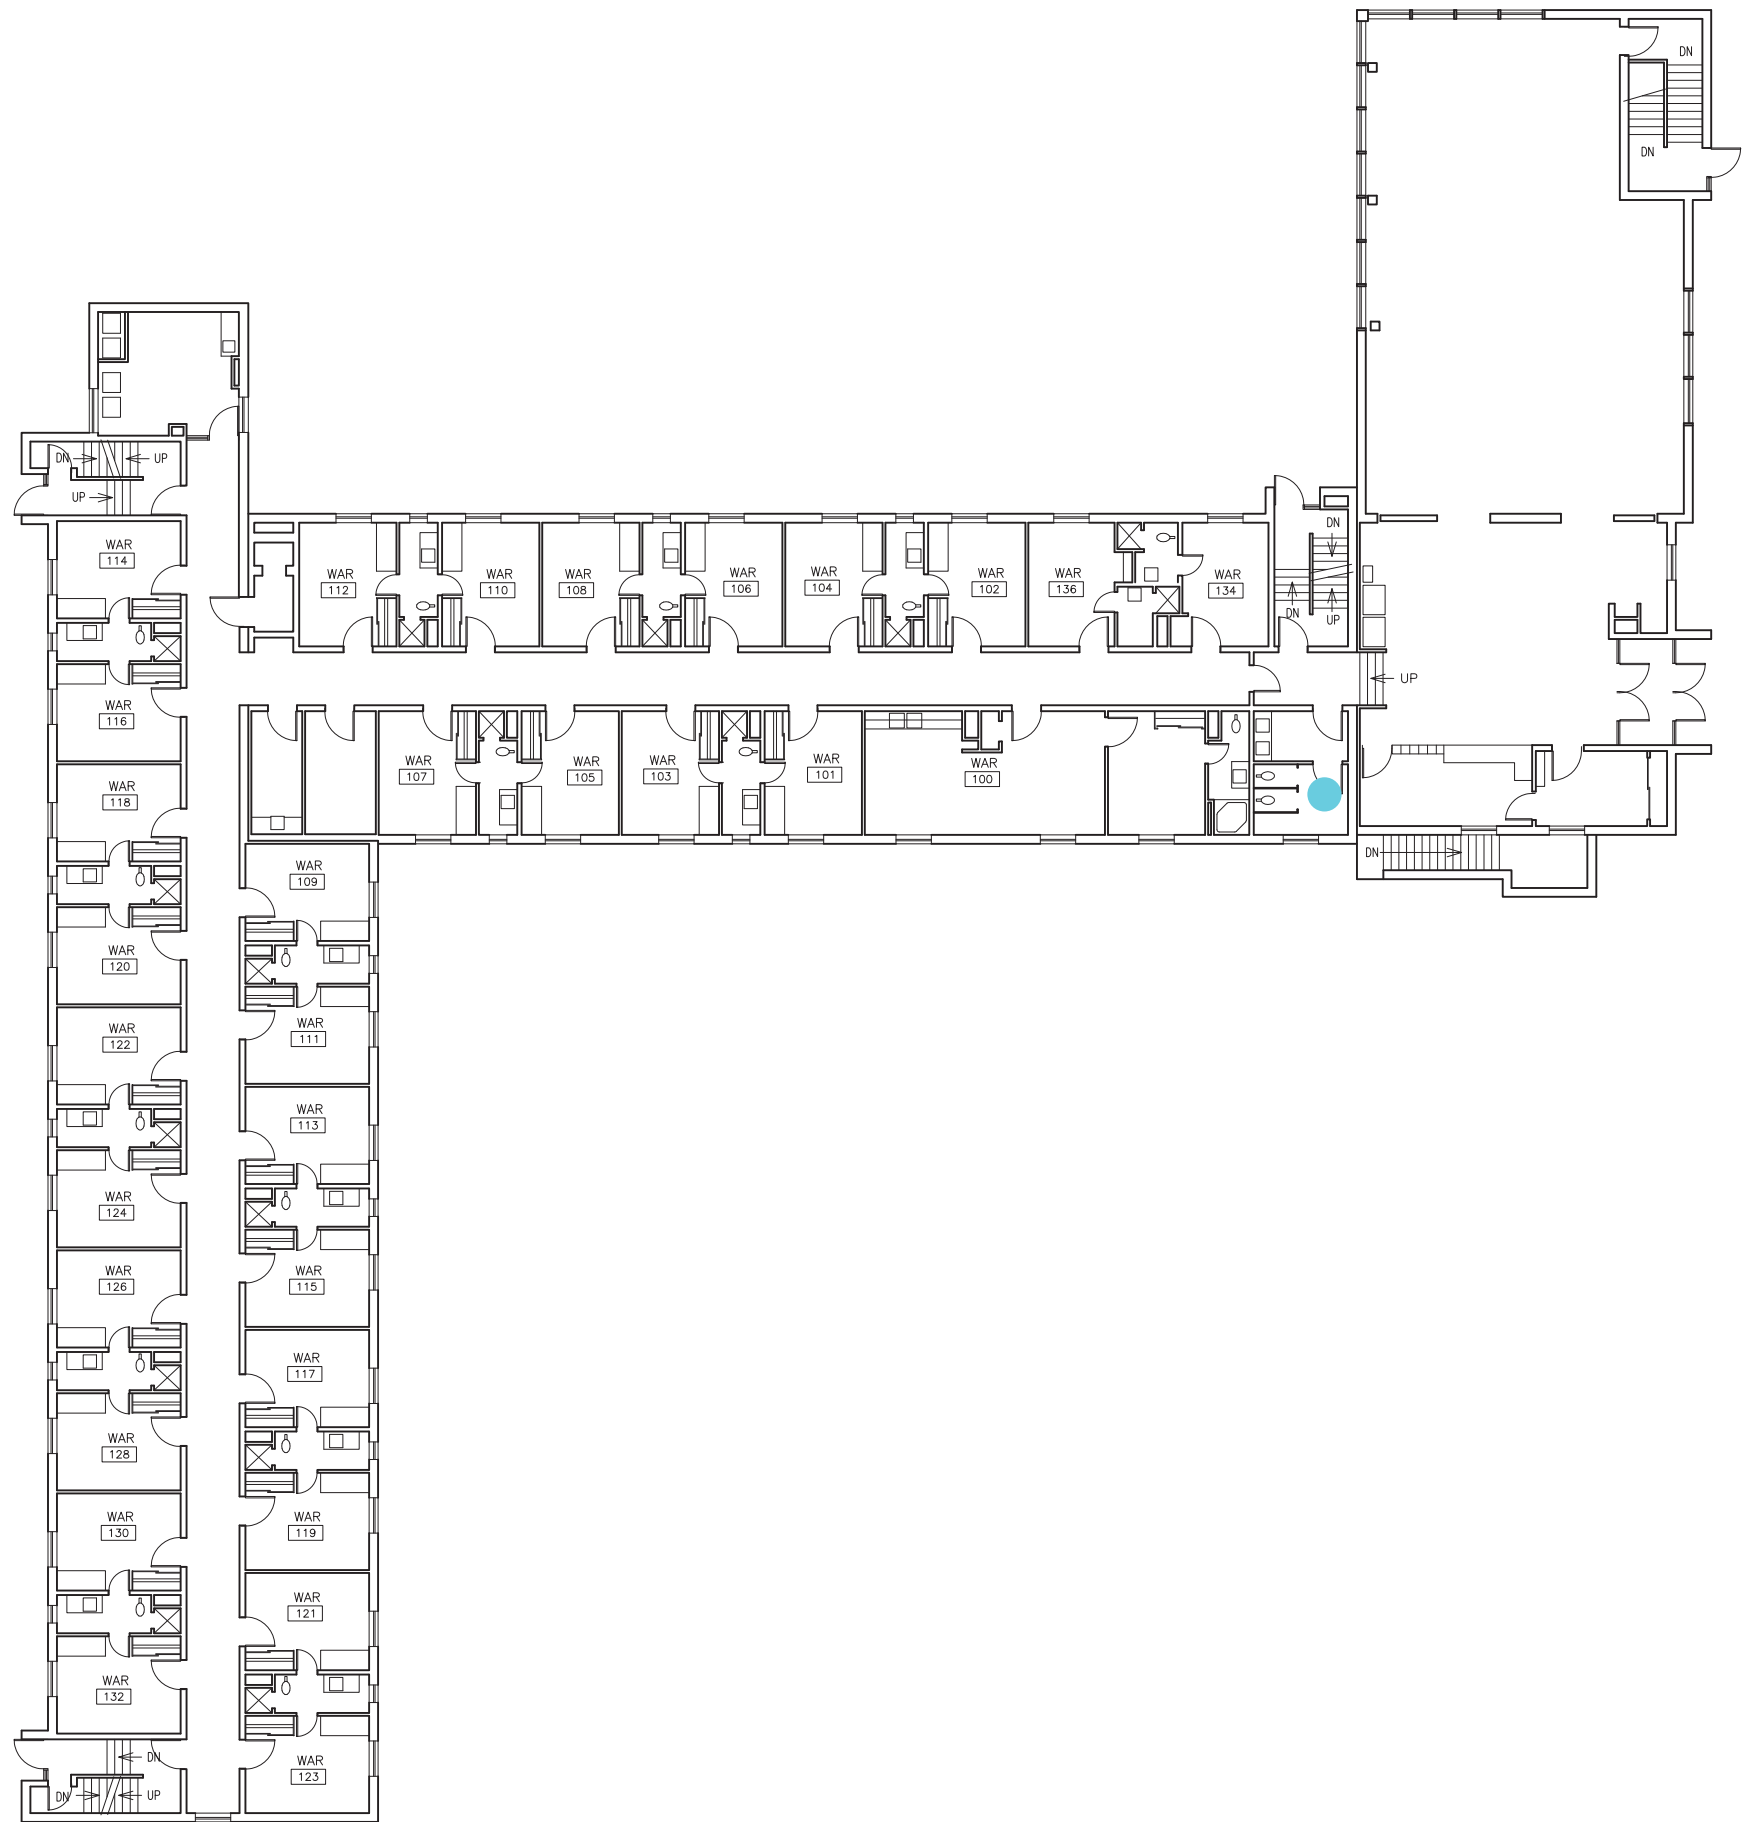

KEY

- ADA
- NON ADA

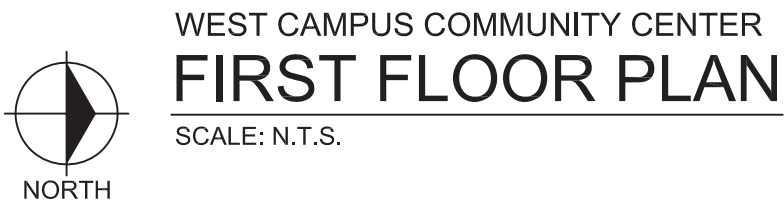

- ADA
- NON ADA