




INTERIOR RENDERING

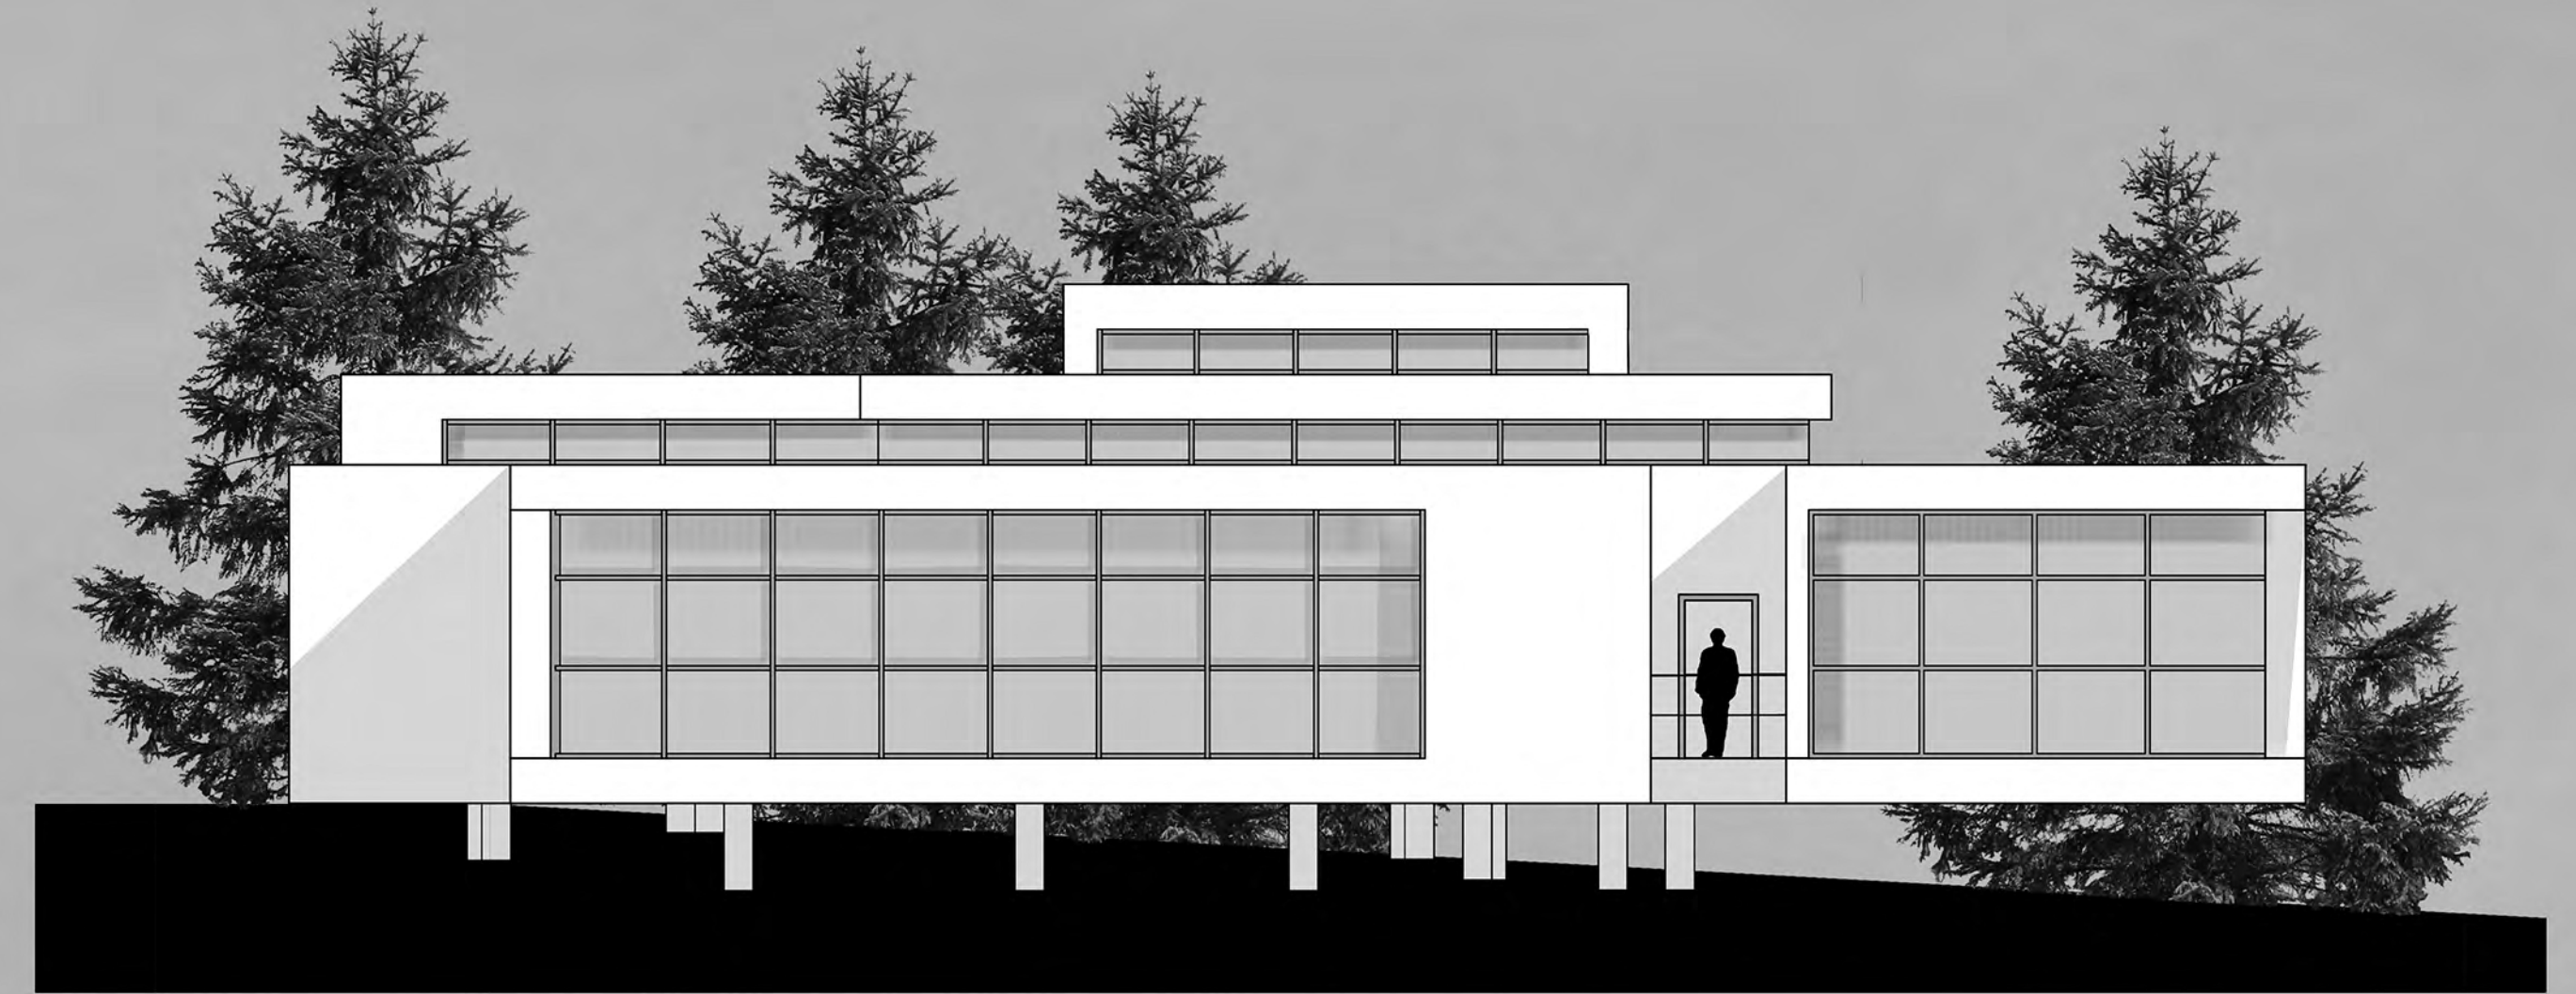


SOUTHWEST ELEVATION
1/8"=1'-0"

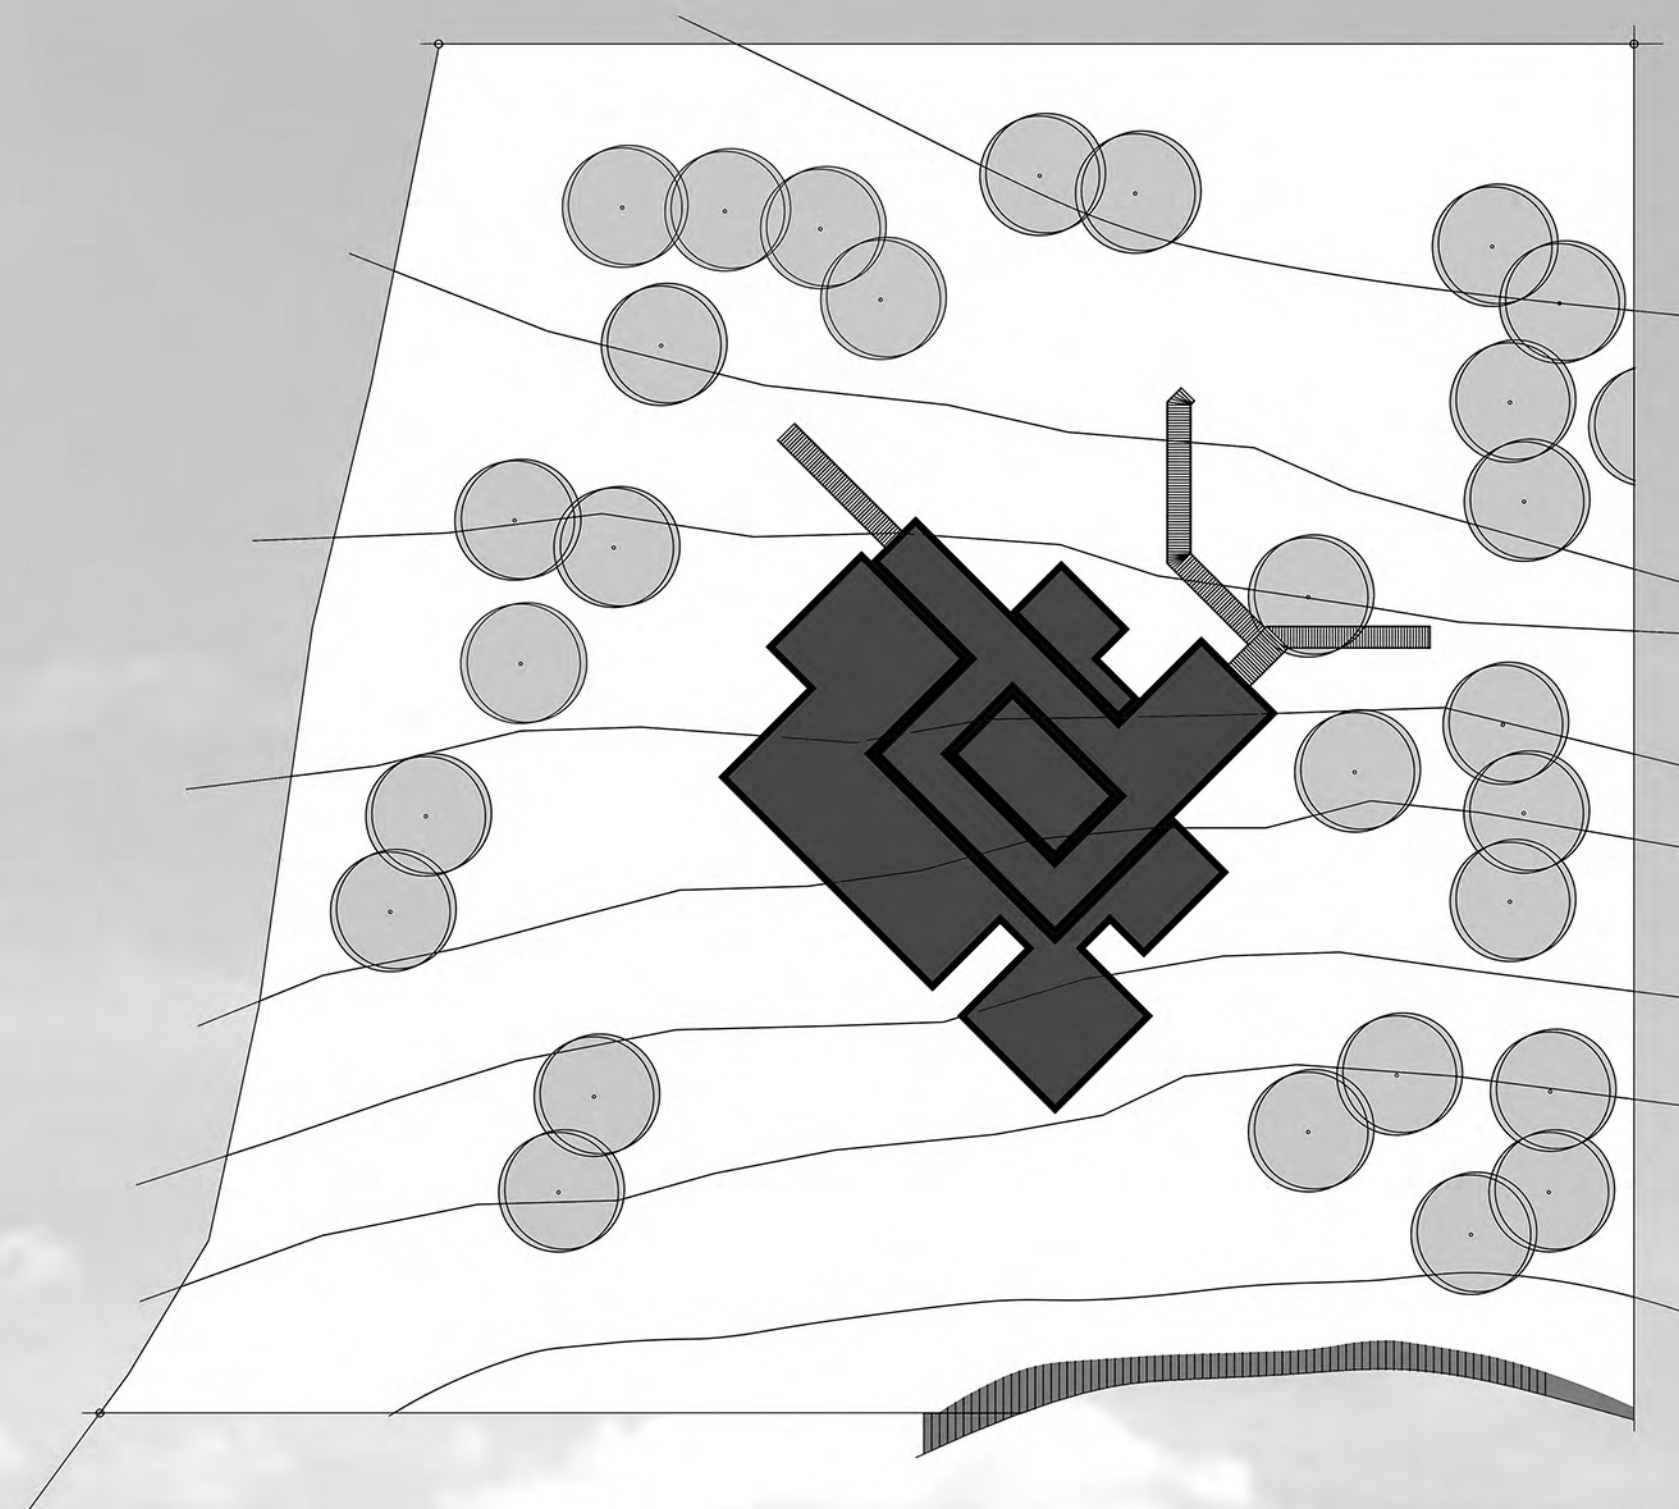

SITE PLAN
1"=30'-0"

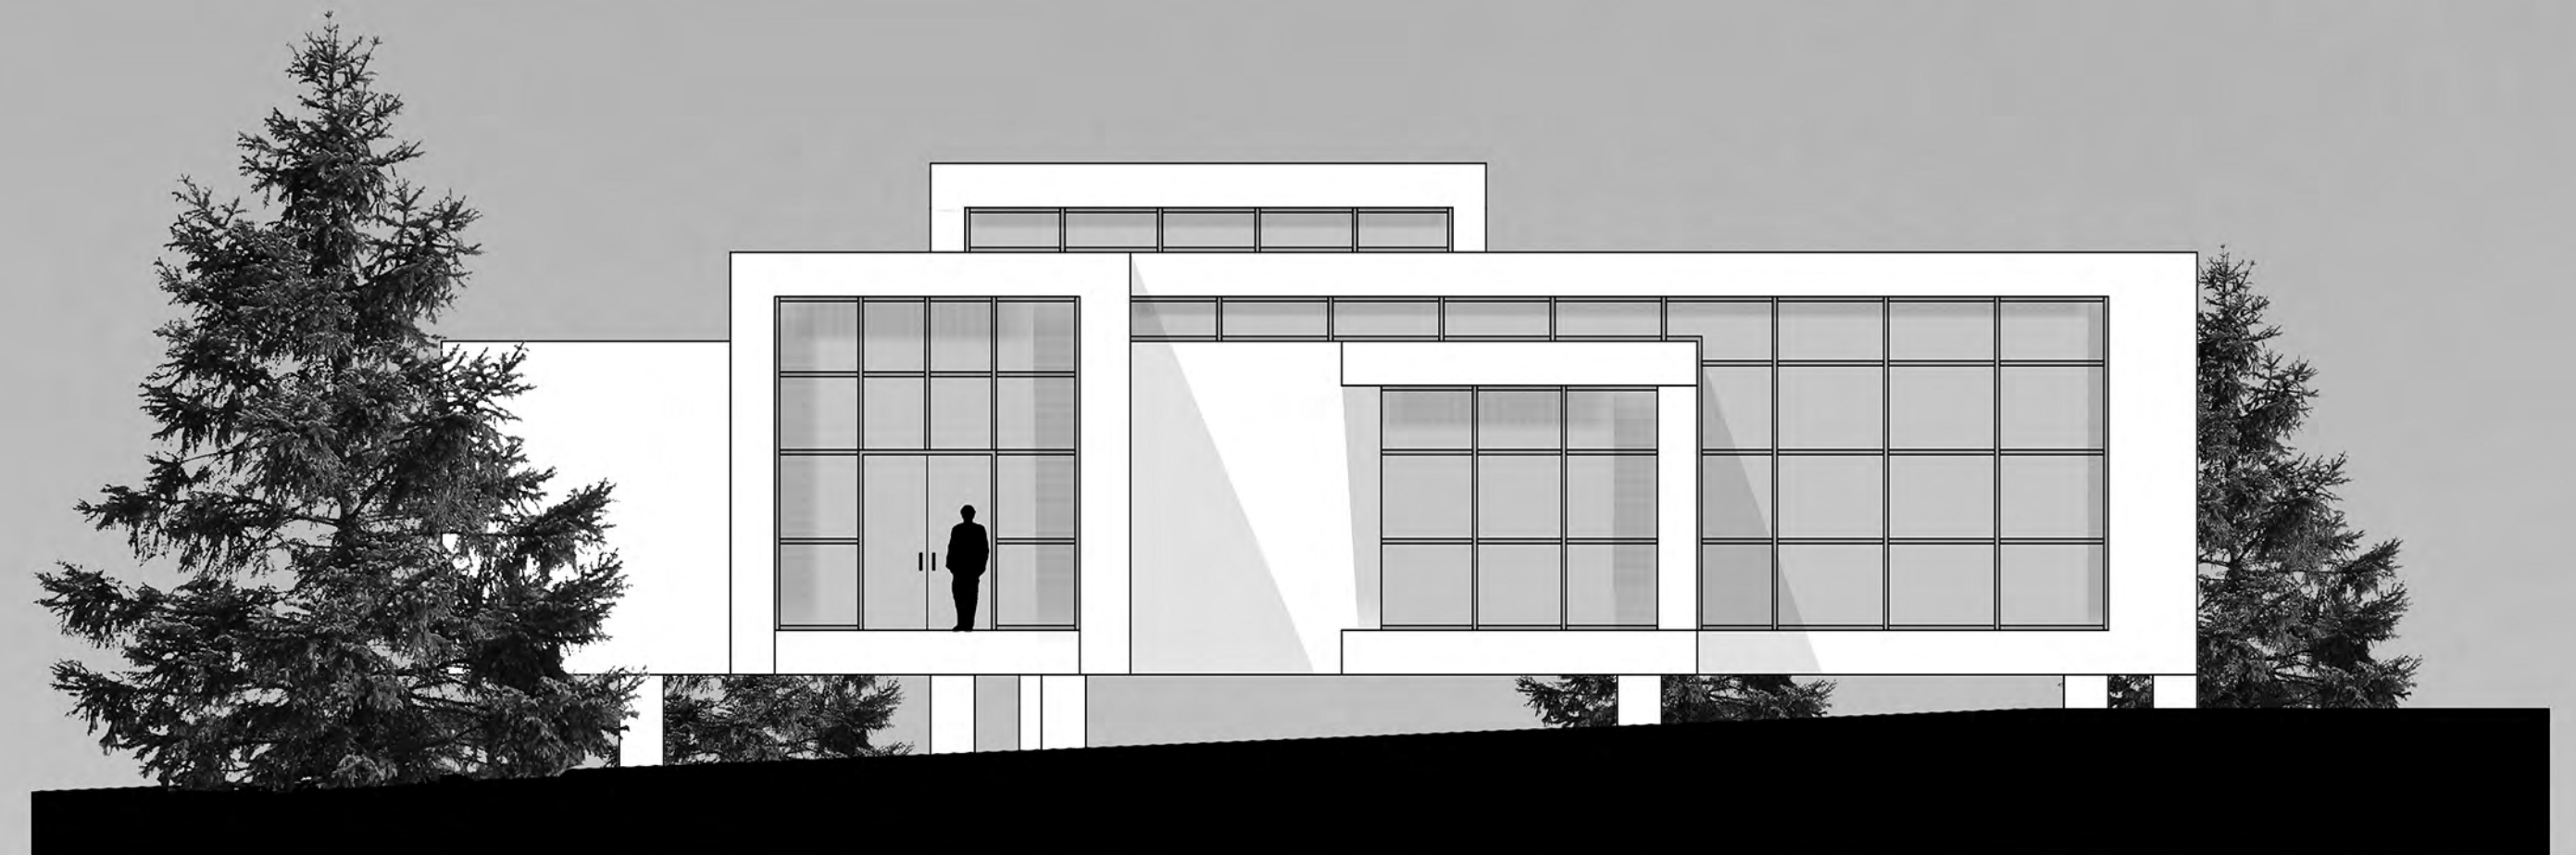

NORTHEAST ELEVATION
1/8"=1'-0"

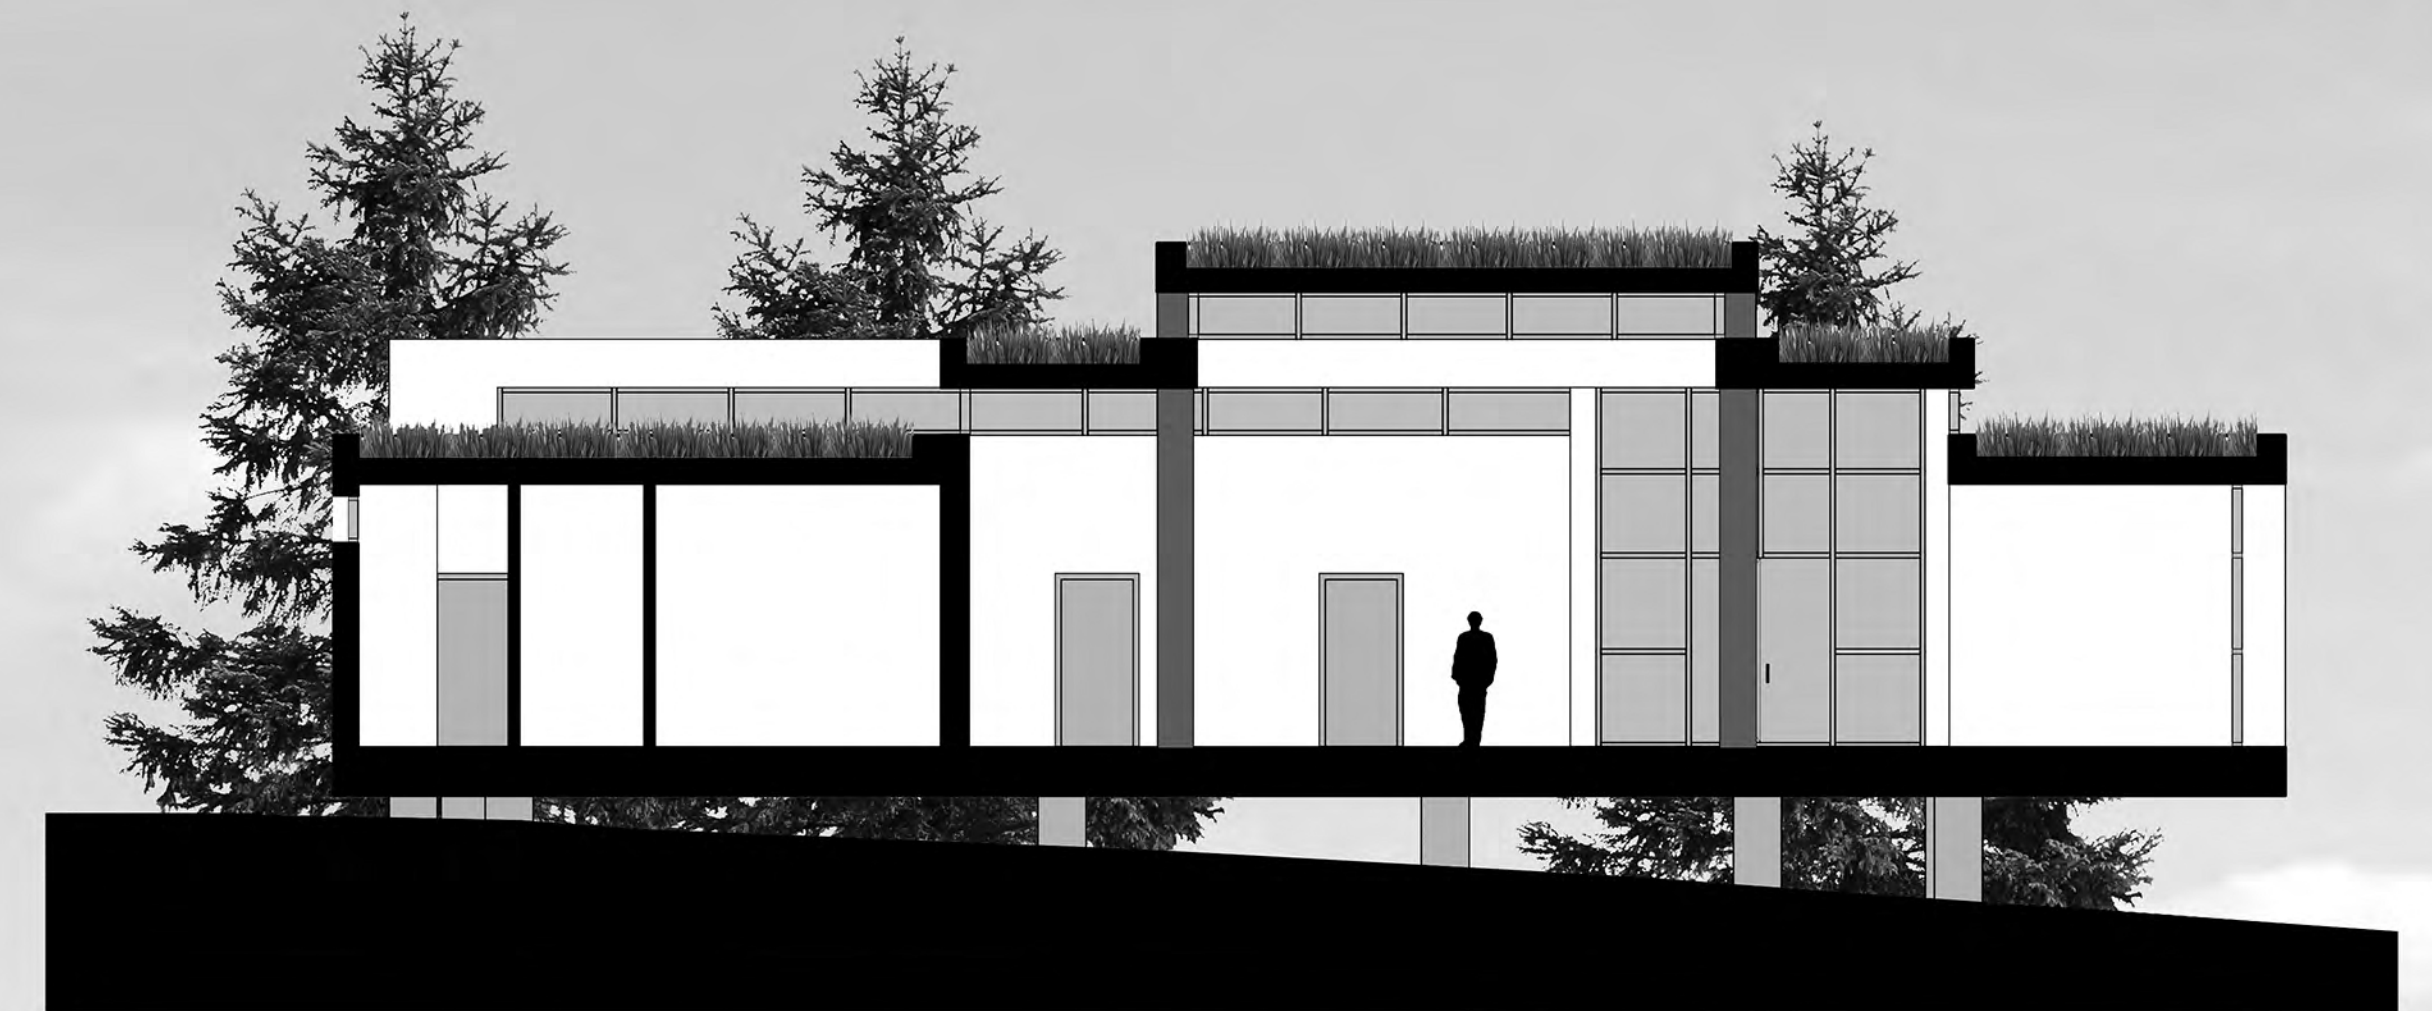

BUILDING SECTION
1/8"=1'-0"