


Section 1/16"=1'-0"



North Elevation 1/16"=1'-0"



South Elevation 1/16"=1'-0"

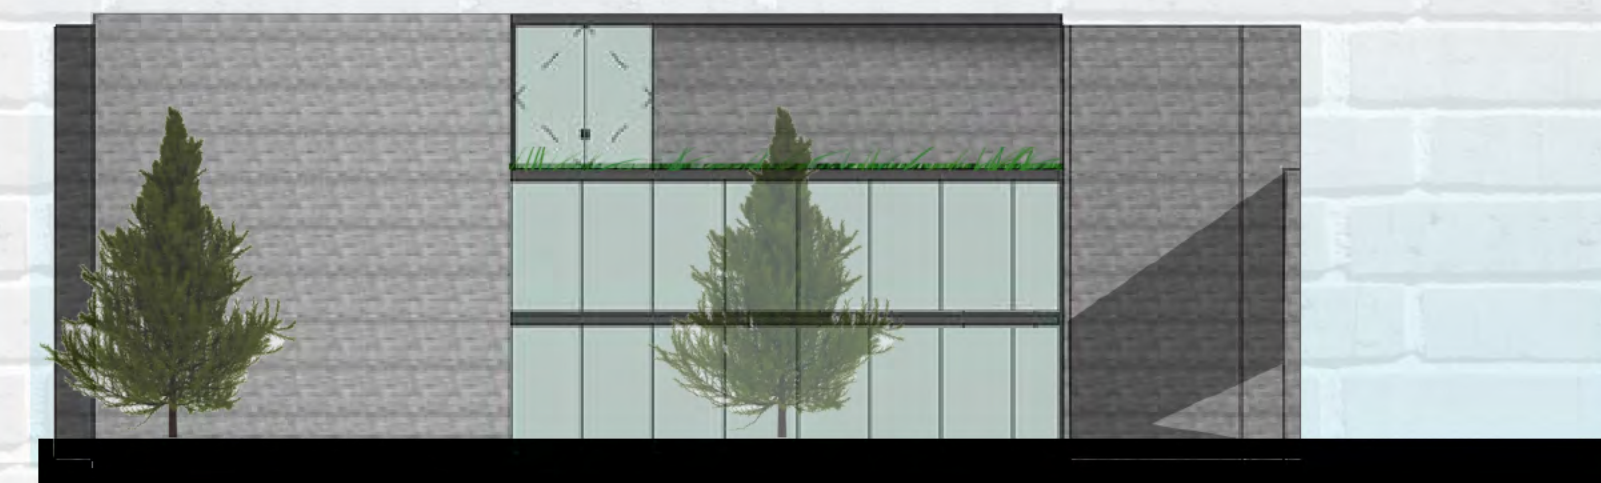

West Elevation 1/16"=1'-0"