


# Site Plan

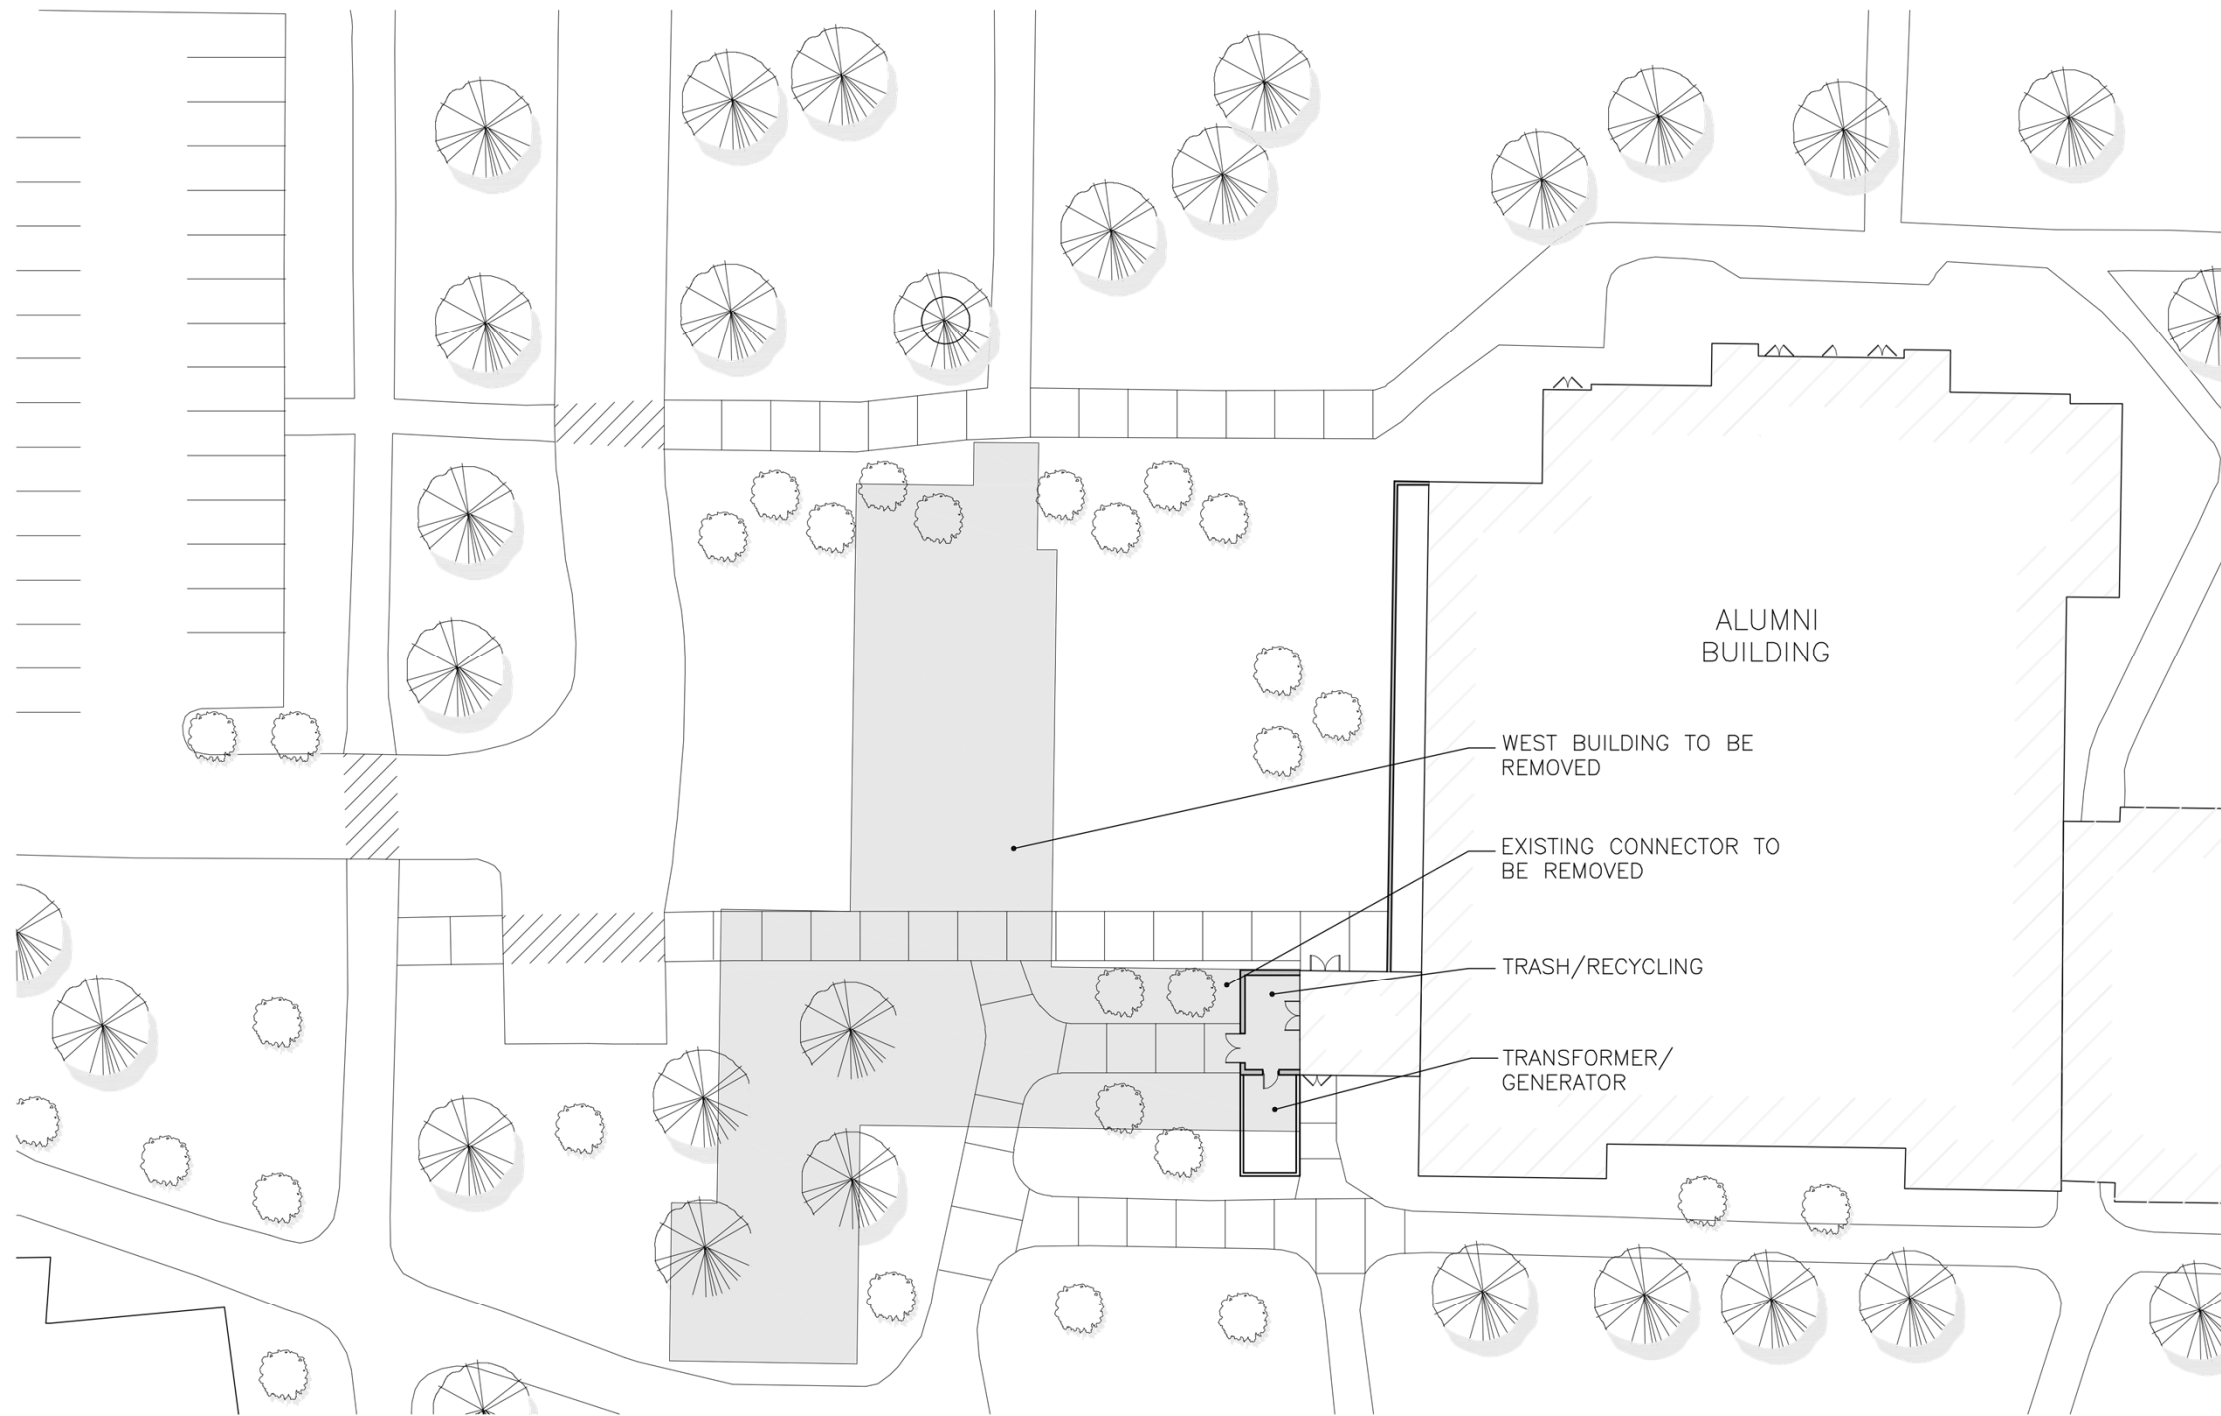

3/24/2021  
ALUMNI RENOVATION  
SITE PLAN  
1/32"=1'-0"

1  
A001

FERRIS STATE UNIVERSITY

PHYSICAL PLANT