


BWP
 STR
 RLP
 ADP
 AWC
 CCB
 CLO
 CFP
 DEM
 DPM
 FUN
 MMH
 PCM
 PLP
 RAP
 REA
 REV
 RFP

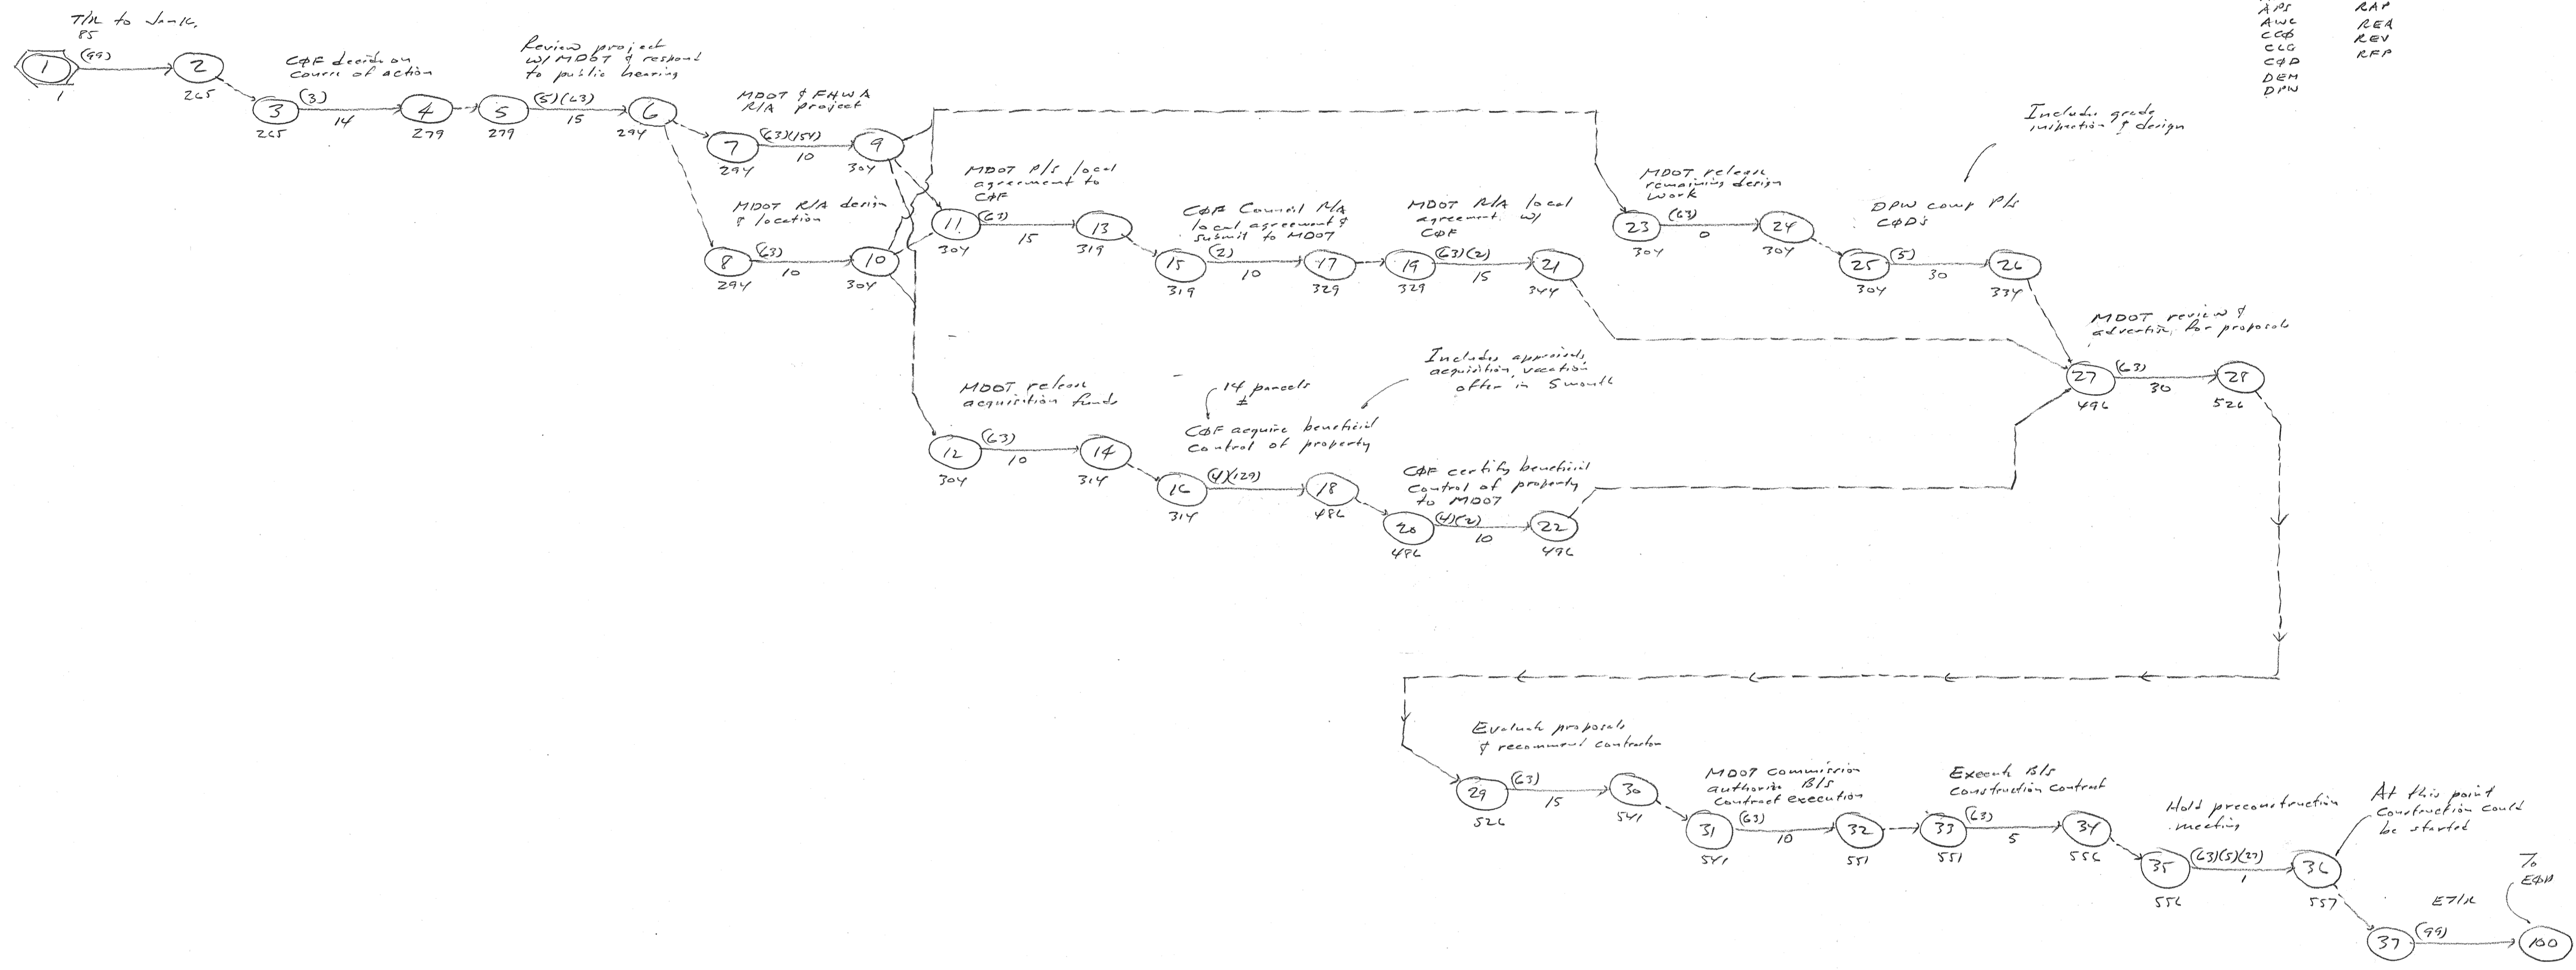

MONITORING RECORD			ISSUE RECORD	
DATE	DATE	DATE	ISSUE No.	DATE
			1	JAN 15, 85

Reserved No. 100

LN
HN

NETWORK MODEL FOR
 EARLY WORK BROADWAY -
 STEVEN IMPROVEMENTS
 FLINT, MICHIGAN

RALPH J. STEPHENSON, P.E.
 15064 WARWICK ROAD
 DETROIT, MICHIGAN 48223
 CONSULTANT PH 273-5026