


Ed Klein

3/10/78

Leantary list

- ✓ MSHDA make plans & revised
- ✓ Comp low rise wty desc
- ✓ Comp high rise wty desc
- ✓ CBF make site plan revised
- ✓ M/C composite site desc
- ✓ M/C site plan revised application
- ✓ M/C code review desc to CBF
- ✓ Obtain mortgage commitment from MSHDA
- ✓ Obtain plans permit
- ✓ Obtain high rise bldg permit
- ✓ Obtain low rise bldg permit
- ✓ Obtain variance on commitment
- ✓ Obtain CP of MSHDA revised
- ✓ Obtain on site plan
- ~~Reconcile MSHDA/oxford cost est~~
- Award CT for low rise court
- Award CT for high rise court
- Design mid rise garage
- Design commercial complex

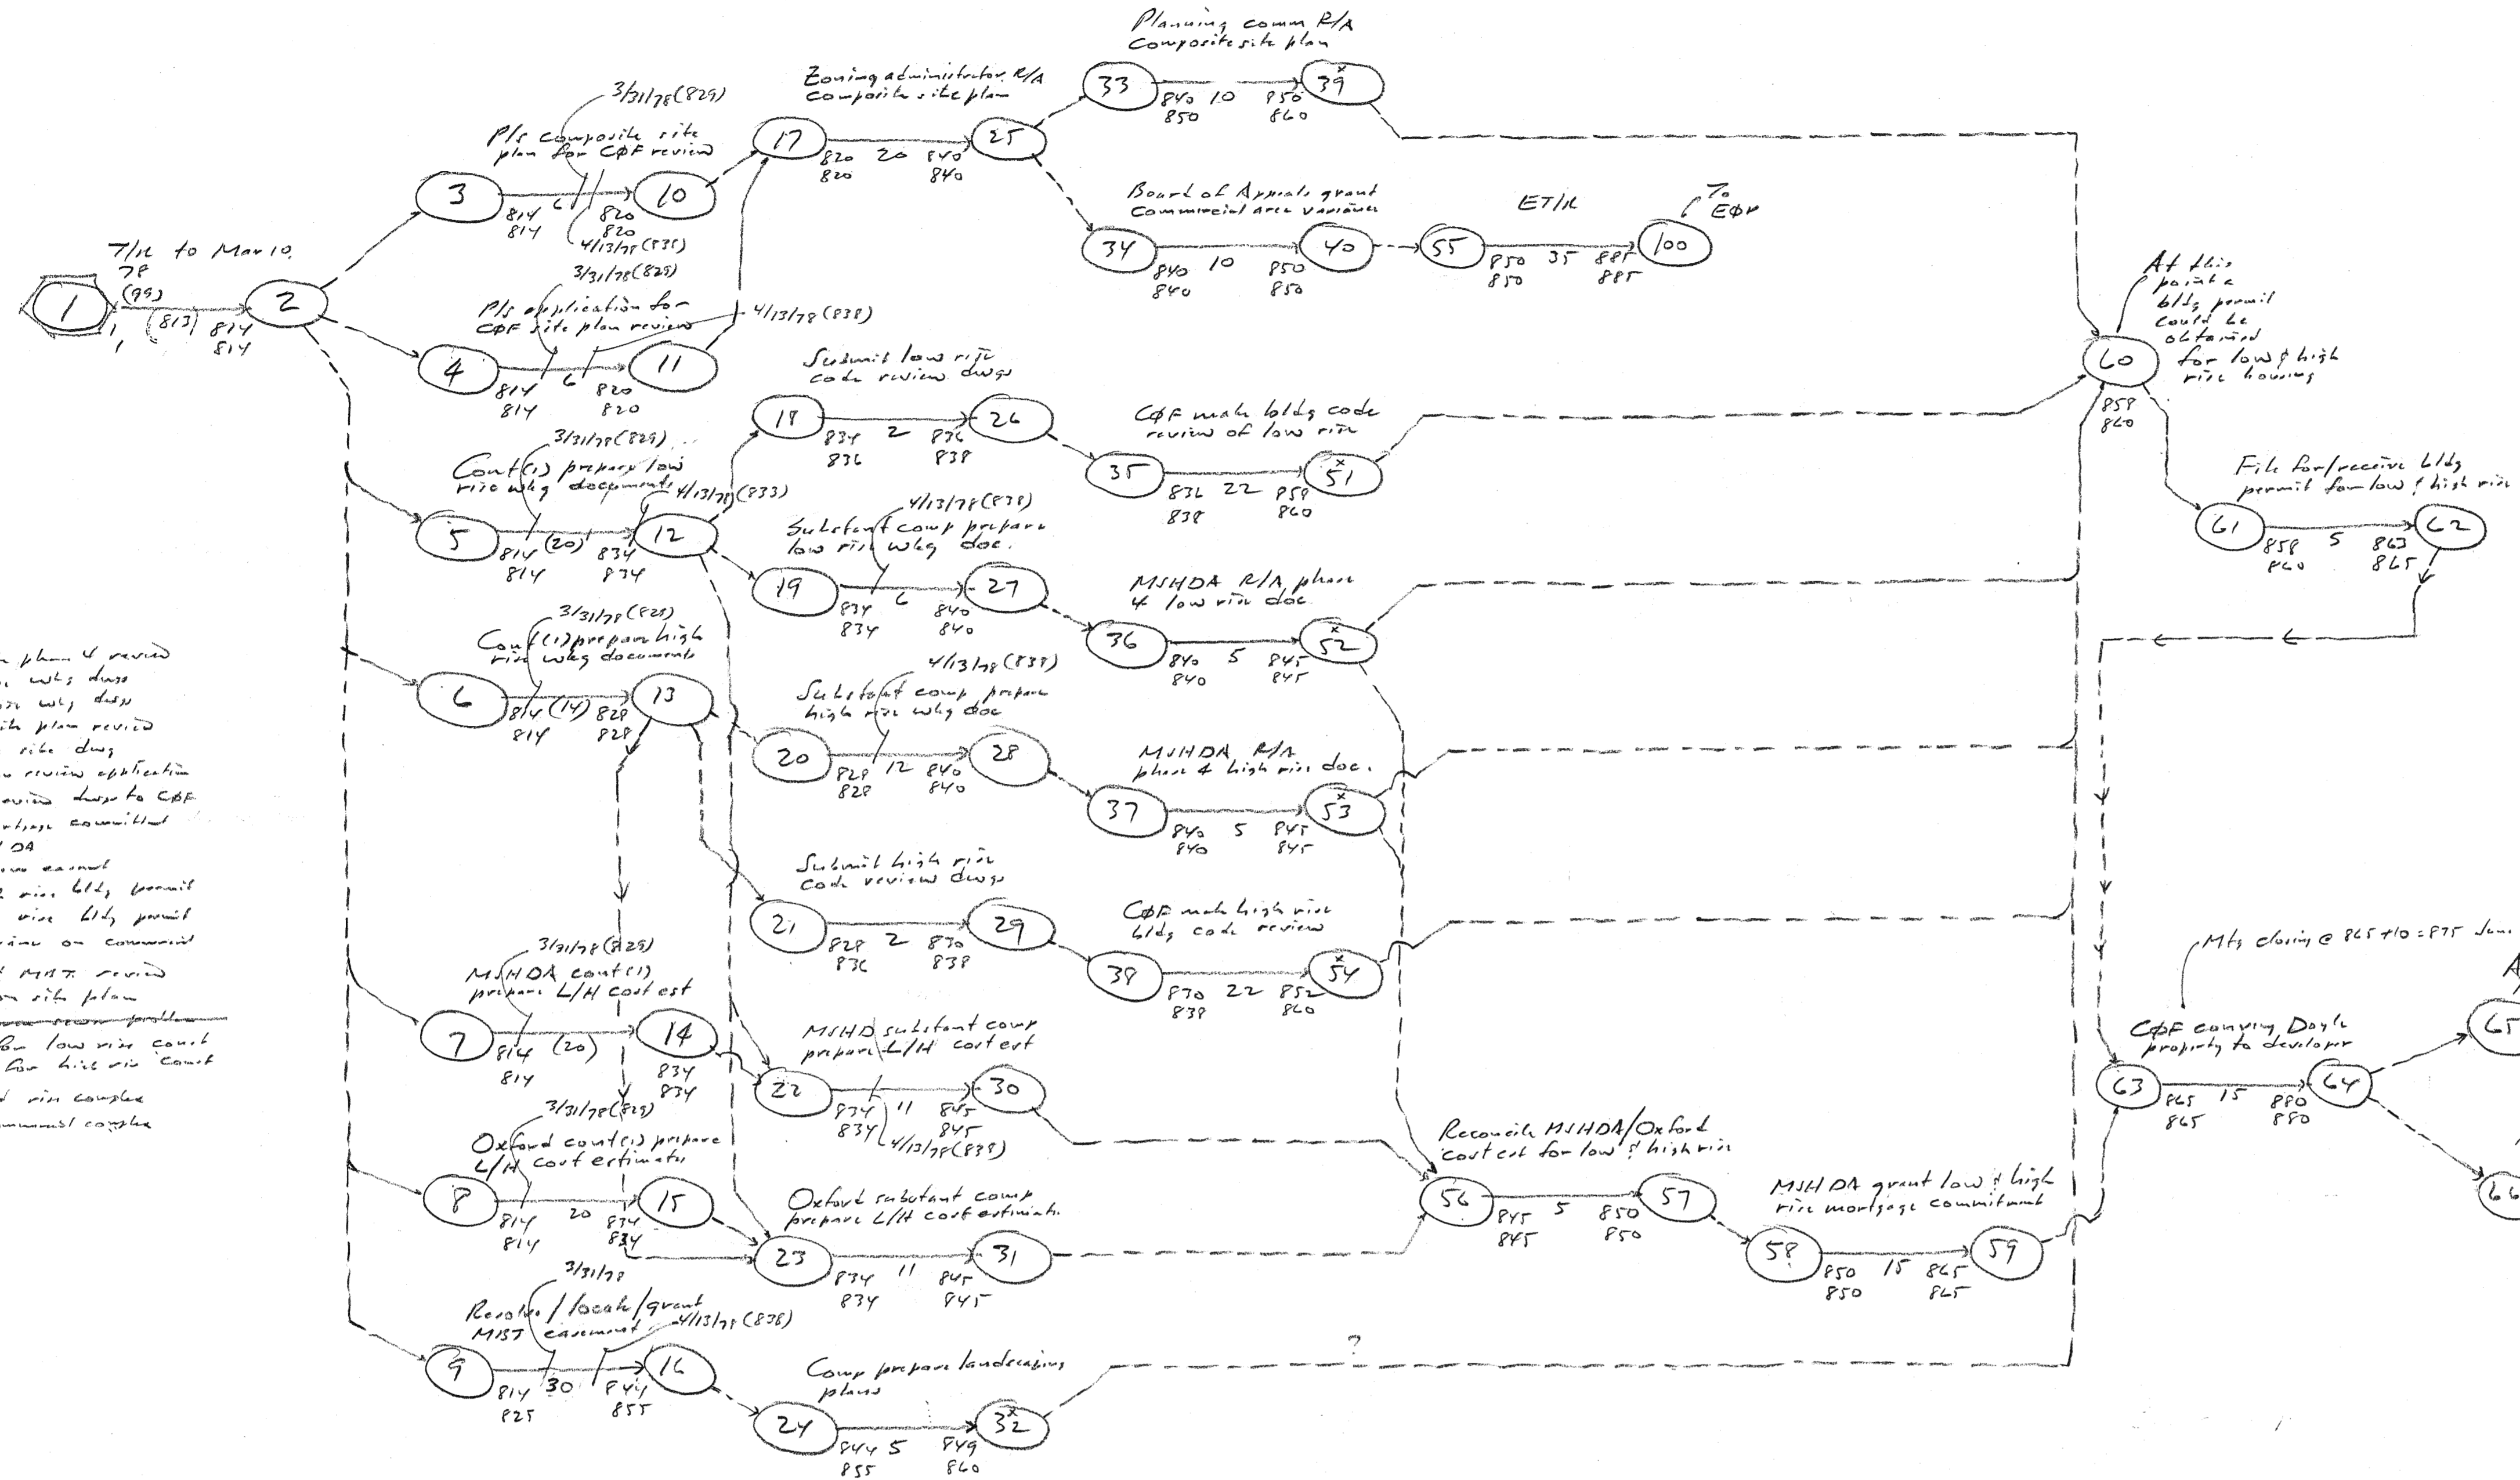

At this point a bldg permit could be obtained for low & high rise housing

File for/ receive bldg permit for low & high rise

M/C closing @ P/S + 10 = P/P Jan. 678

CBF conveying Doyle property to developer

Reconcile MSHDA/Oxford cost est for low & high rise

MSHDA grant low & high rise mortgage commitment

Award contracts for low rise units (early)

Award contracts for high units

At this point construction could begin

Jan. 20, 78

Some low rise units available by Sept or Oct

Abbreviation
 L/H Low & high rise
 P/S Prepare & submit
 M/S Michigan Bell Telephone
 R/A Review & approve
 E/T/E End time restriction

MONITORING RECORD			ISSUE RECORD	
DATE	DATE	DATE	ISSUE No.	DATE
4/1/78			1	Mar 10, 78

Revised No. & No.
 41 46
 42 47
 43 48
 44 49
 45 50
 LN 1
 HN 69
 EP 100

NETWORK MODEL FOR
 FRONT END WORK ON DOYLE
 HOUSING - FLINT, MICHIGAN
 DOWNTOWN IMPROVEMENT
 PROGRAM #030

RALPH J. STEPHENSON, P.E.
 15064 WARWICK ROAD
 DETROIT, MICHIGAN 48223
 CONSULTANT PH 273-5026

22

75.5L