

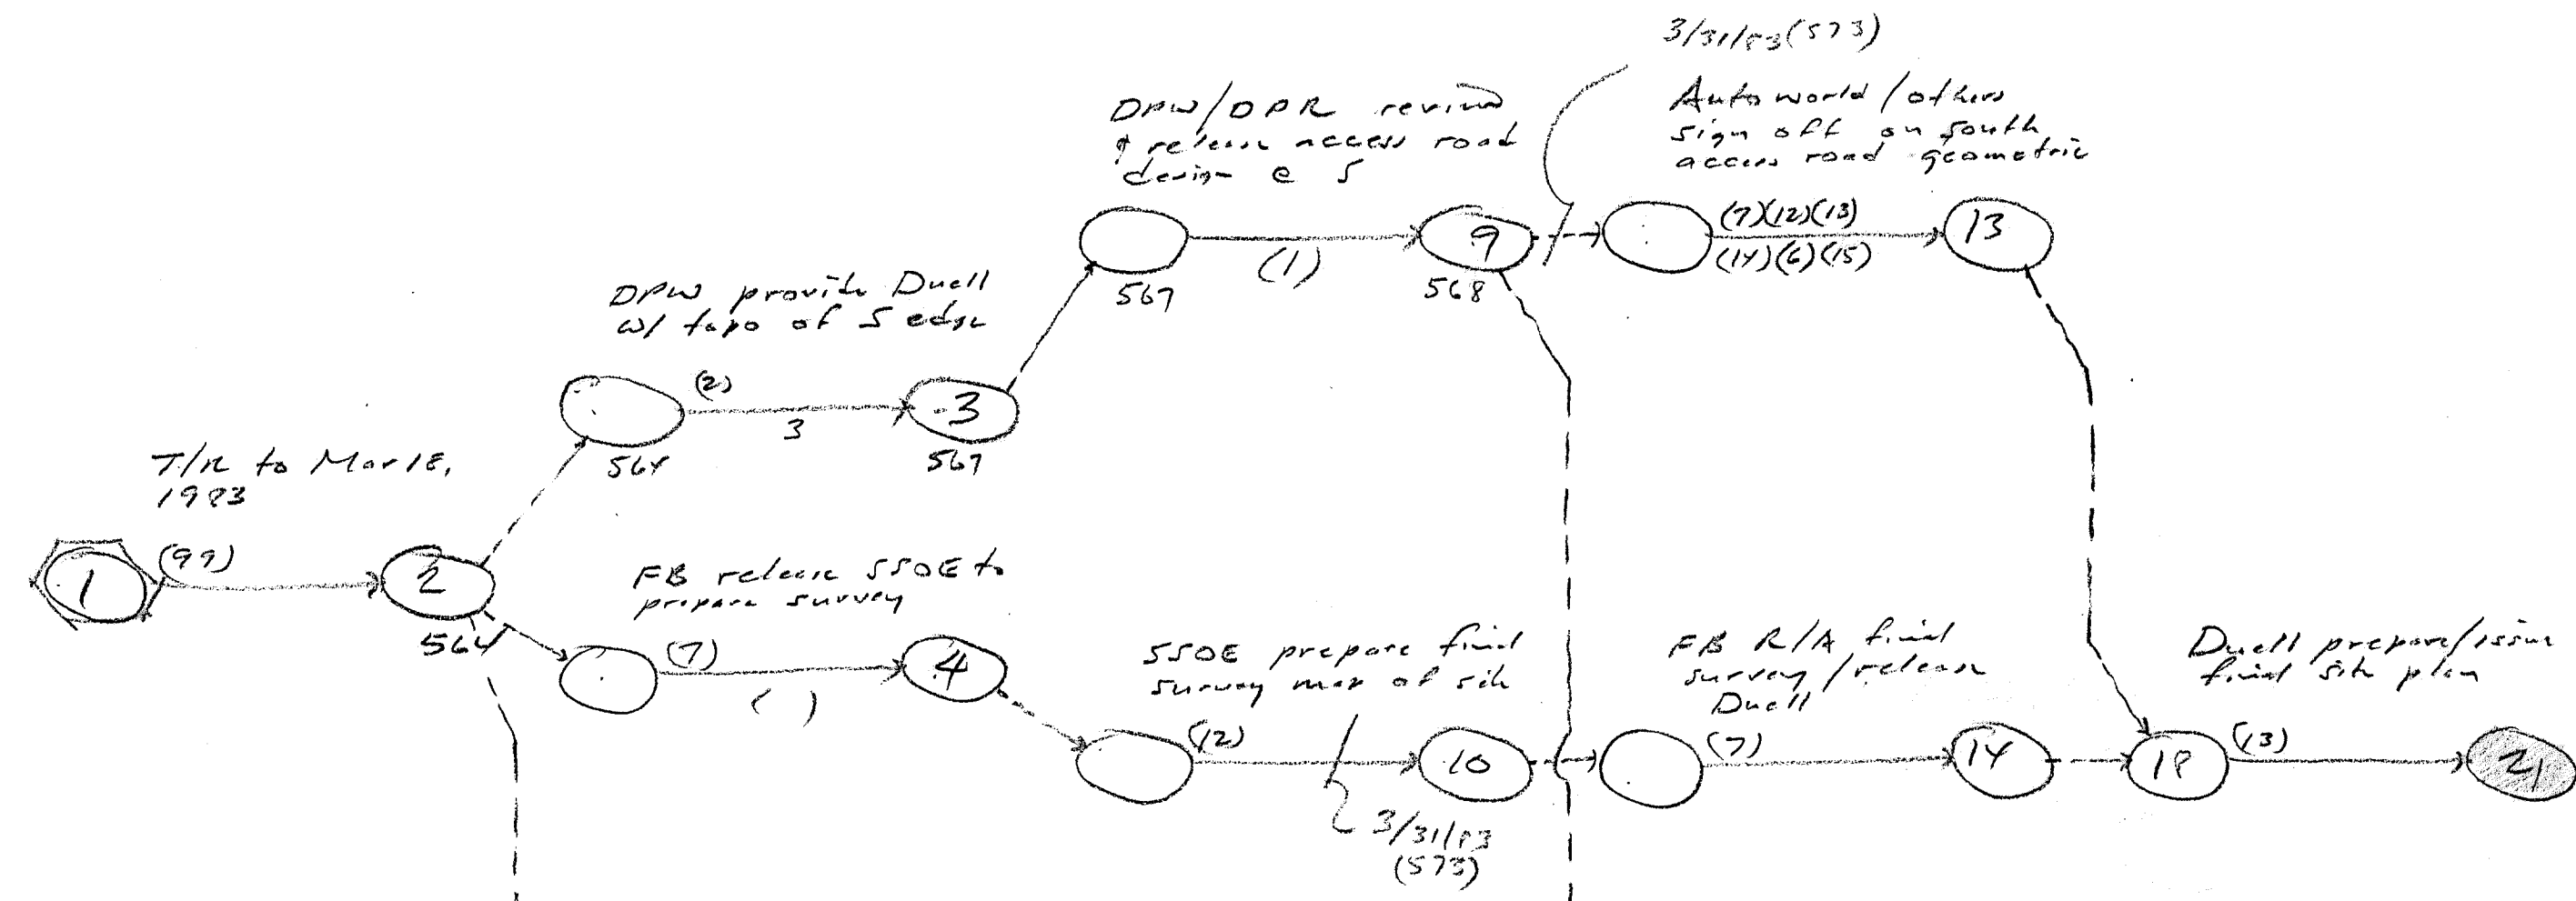


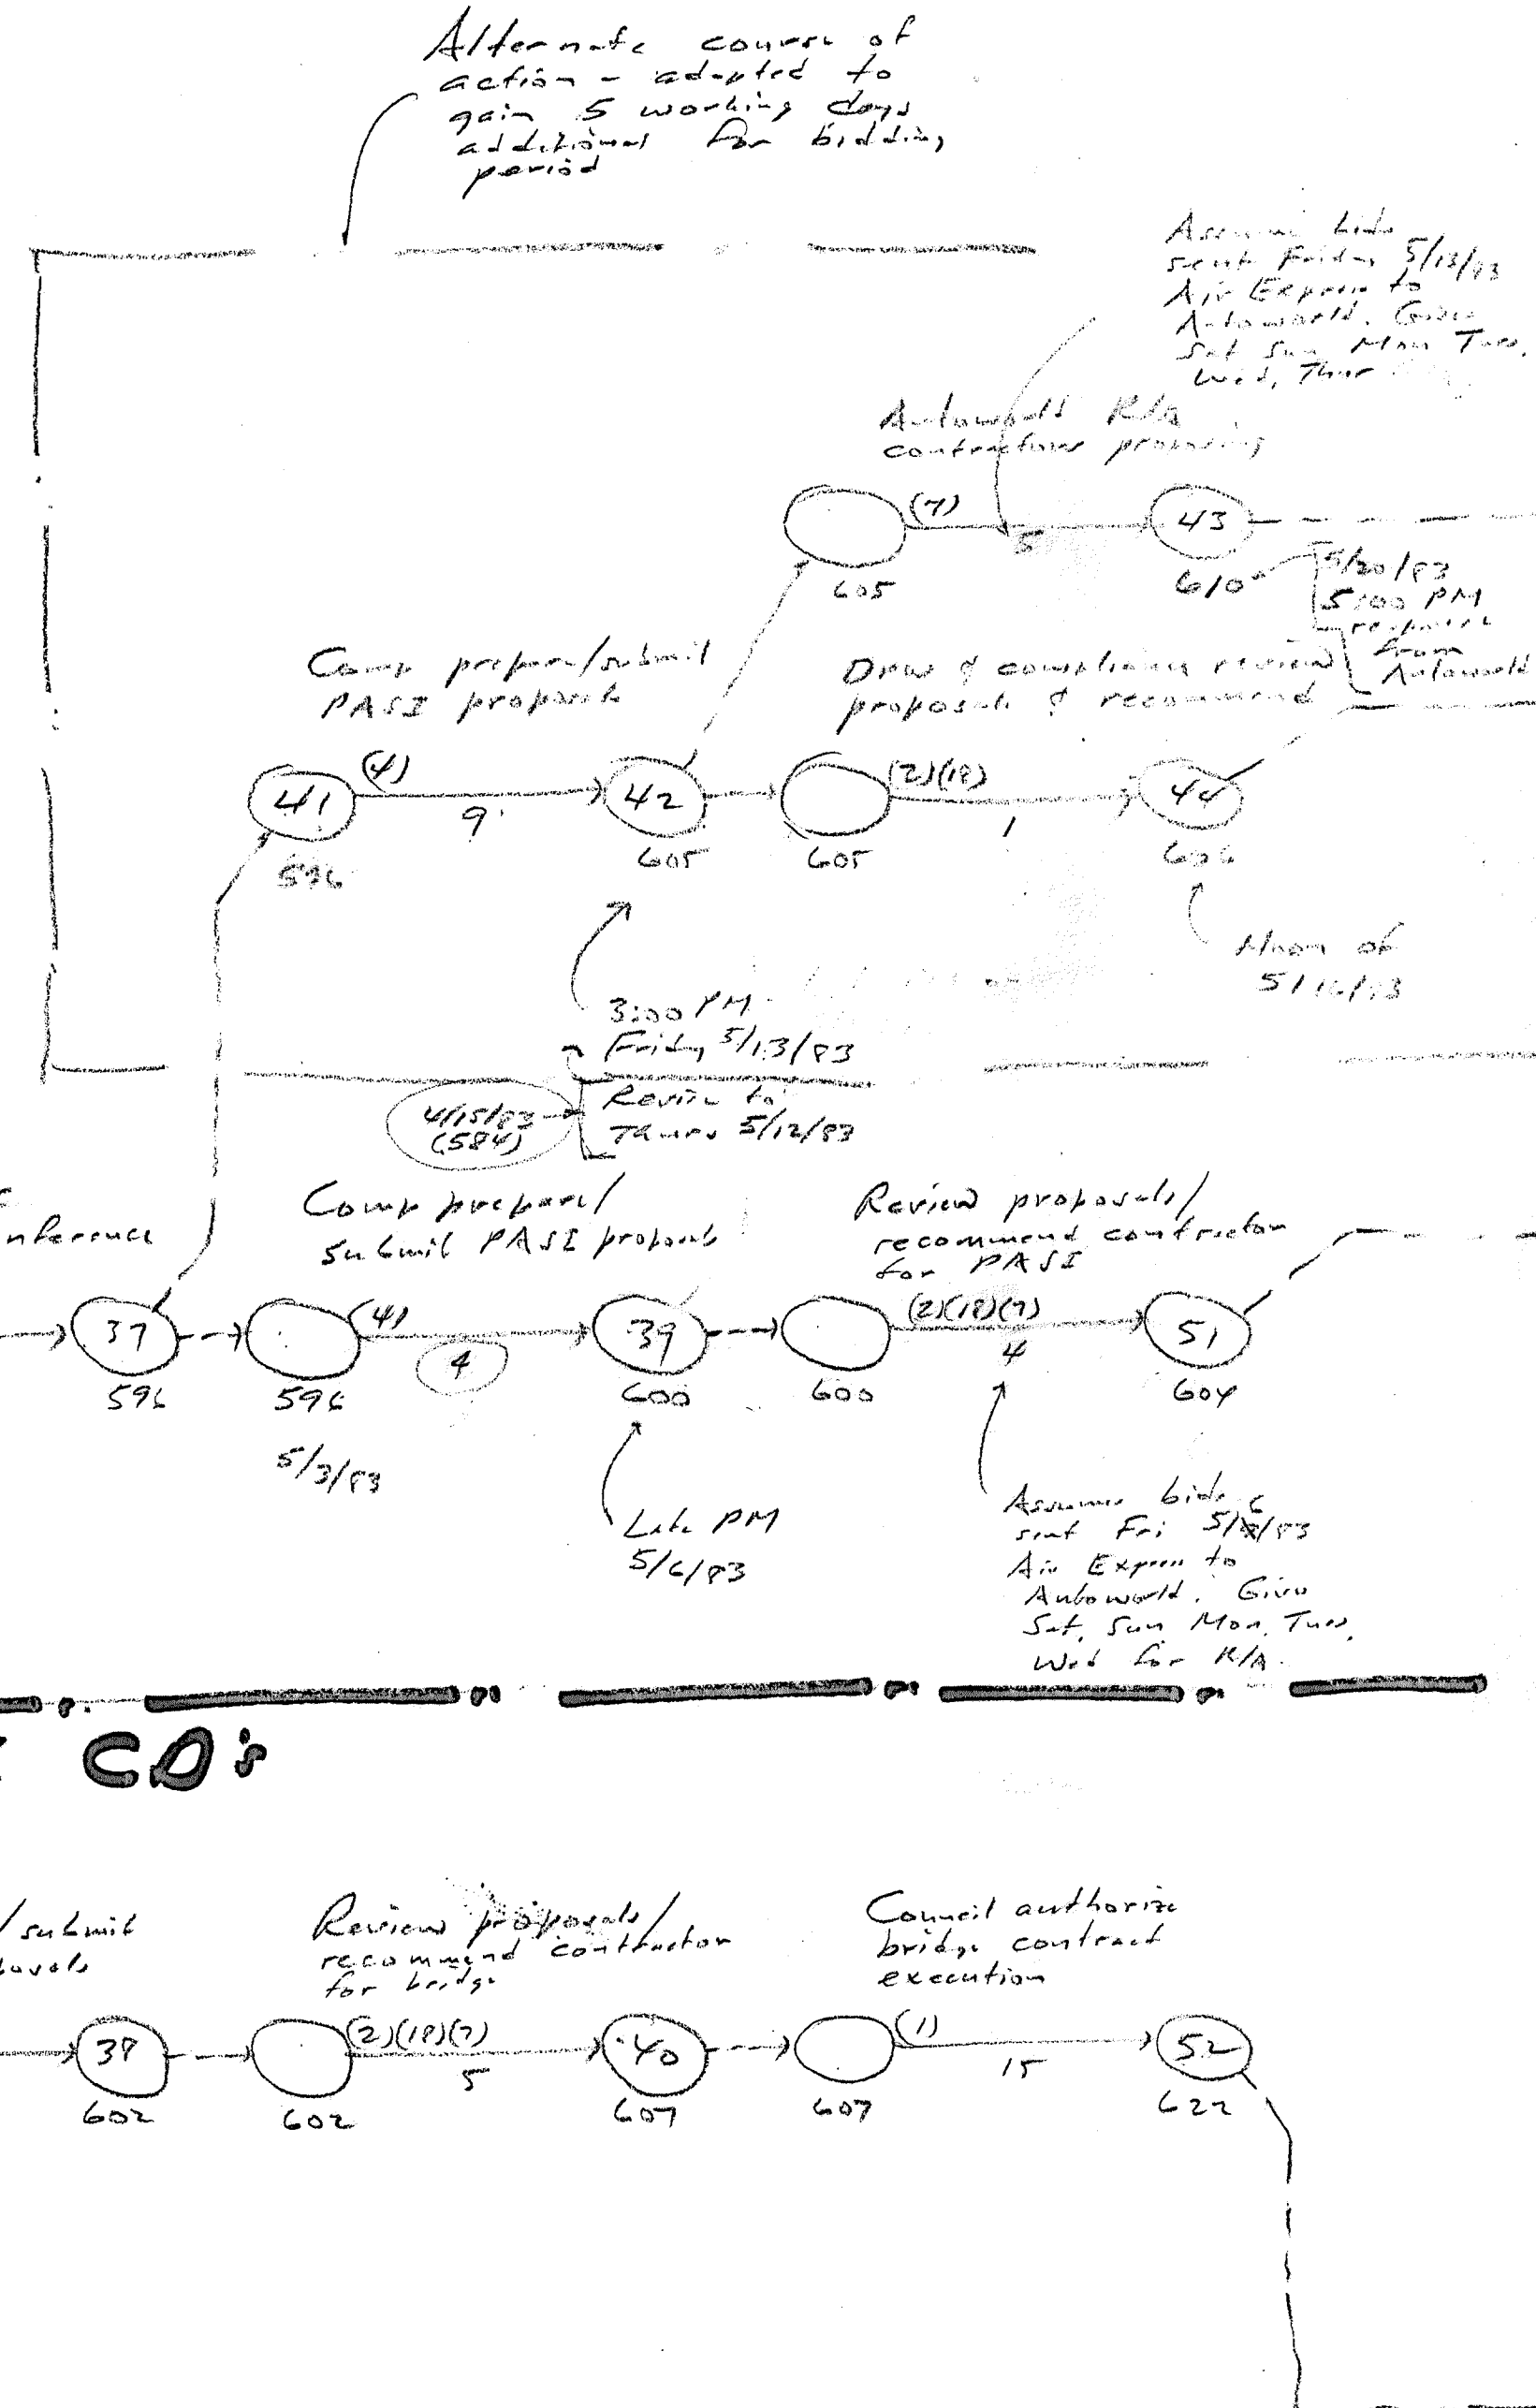

FINAL SITE PLAN PASE CD's

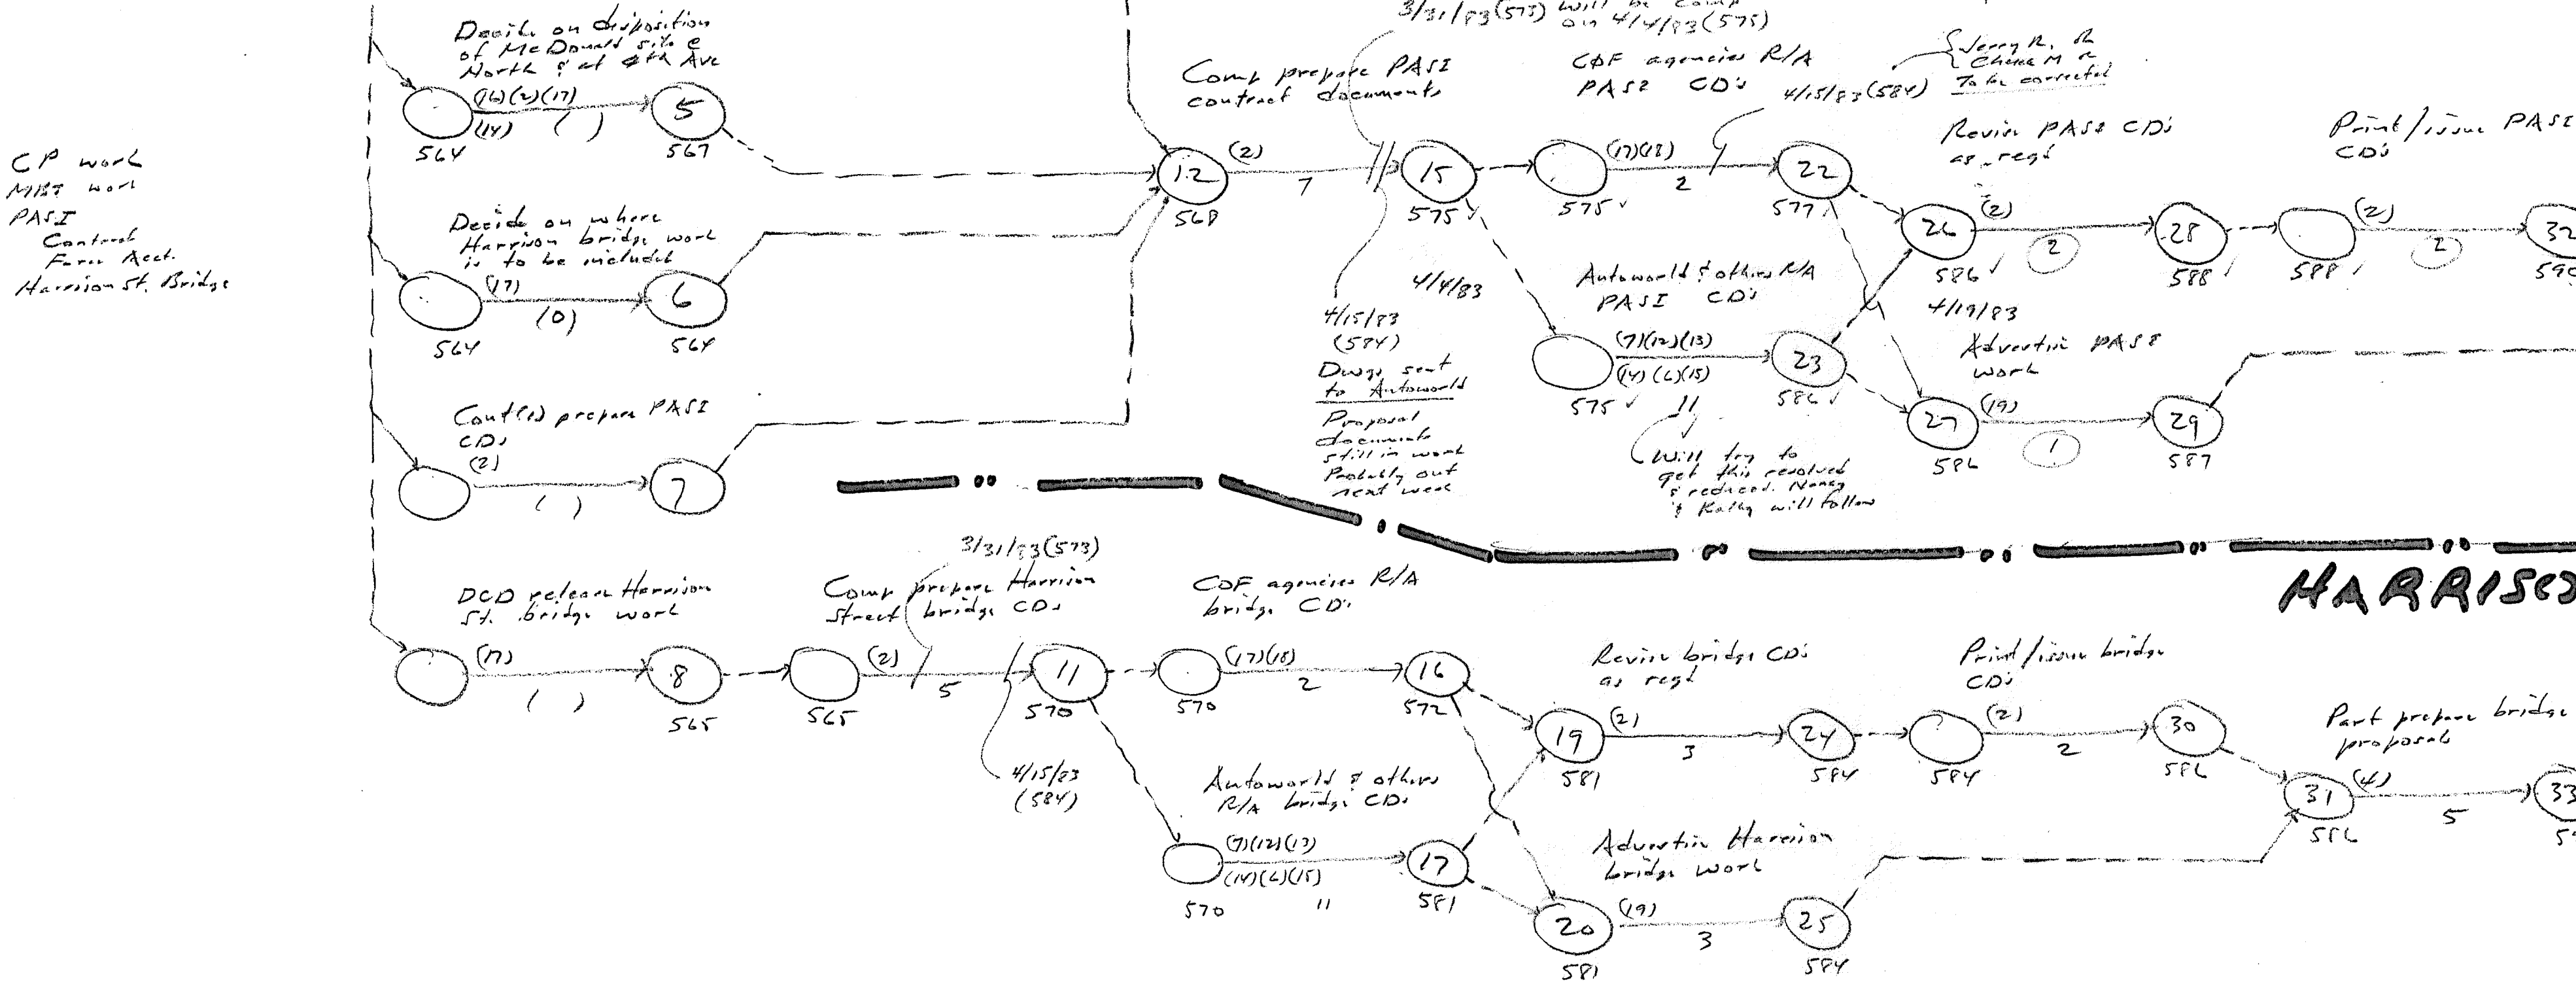

Responsibility Codes

- | | |
|----------------------------|------------------------------|
| 99 T/K | 13 Duell |
| 1 City Council | 14 DPA |
| 2 DAW | 15 Matt Found |
| 3 Jerry Ragdale | 16 McDonnell |
| 4 unnamed contractor | 17 DCD |
| 5 CDC | 18 C&F contract compliance |
| 6 D&A | 19 C&F purchasing |
| 7 Autoworld | 20 C&F |
| 8 Traffic department | 21 PASE contractor |
| 9 Consumers Power | 22 Bridge contractor |
| 10 Michigan Bell Telephone | 23 Special affairs committee |
| 11 Water Dept | |
| 12 S50E | |

Abbreviations

- | | |
|------|-------------------------------------|
| T/K | Time restraint |
| FB | Fred Birchill |
| PASE | Partic area site improvements |
| CD | Contract documents |
| R/A | Review & approve |
| ET/K | End time restraint |
| E&P | End of project |
| LN | Low node number |
| HN | High node number |
| DAFD | Detail approval, fabricate, deliver |
| C&F | City of Flint |

MONITORING RECORD			ISSUE RECORD	
DATE	DATE	DATE	ISSUE No.	DATE
			1	MAR 17, 83
			2	MAR 31, 83
			3	APR 15, 83


Reservoir Made Nov.

4/ VL
4/ VL
4/ VL
4/ VL
4/ VL

LN 1
HN 52

NETWORK MODEL FOR
PASE WORK - AUTOWORLD
FLINT MICHIGAN

RALPH J. STEPHENSON, P.E.
15064 WARWICK ROAD
DETROIT, MICHIGAN 48223
CONSULTANT PH 273-5026

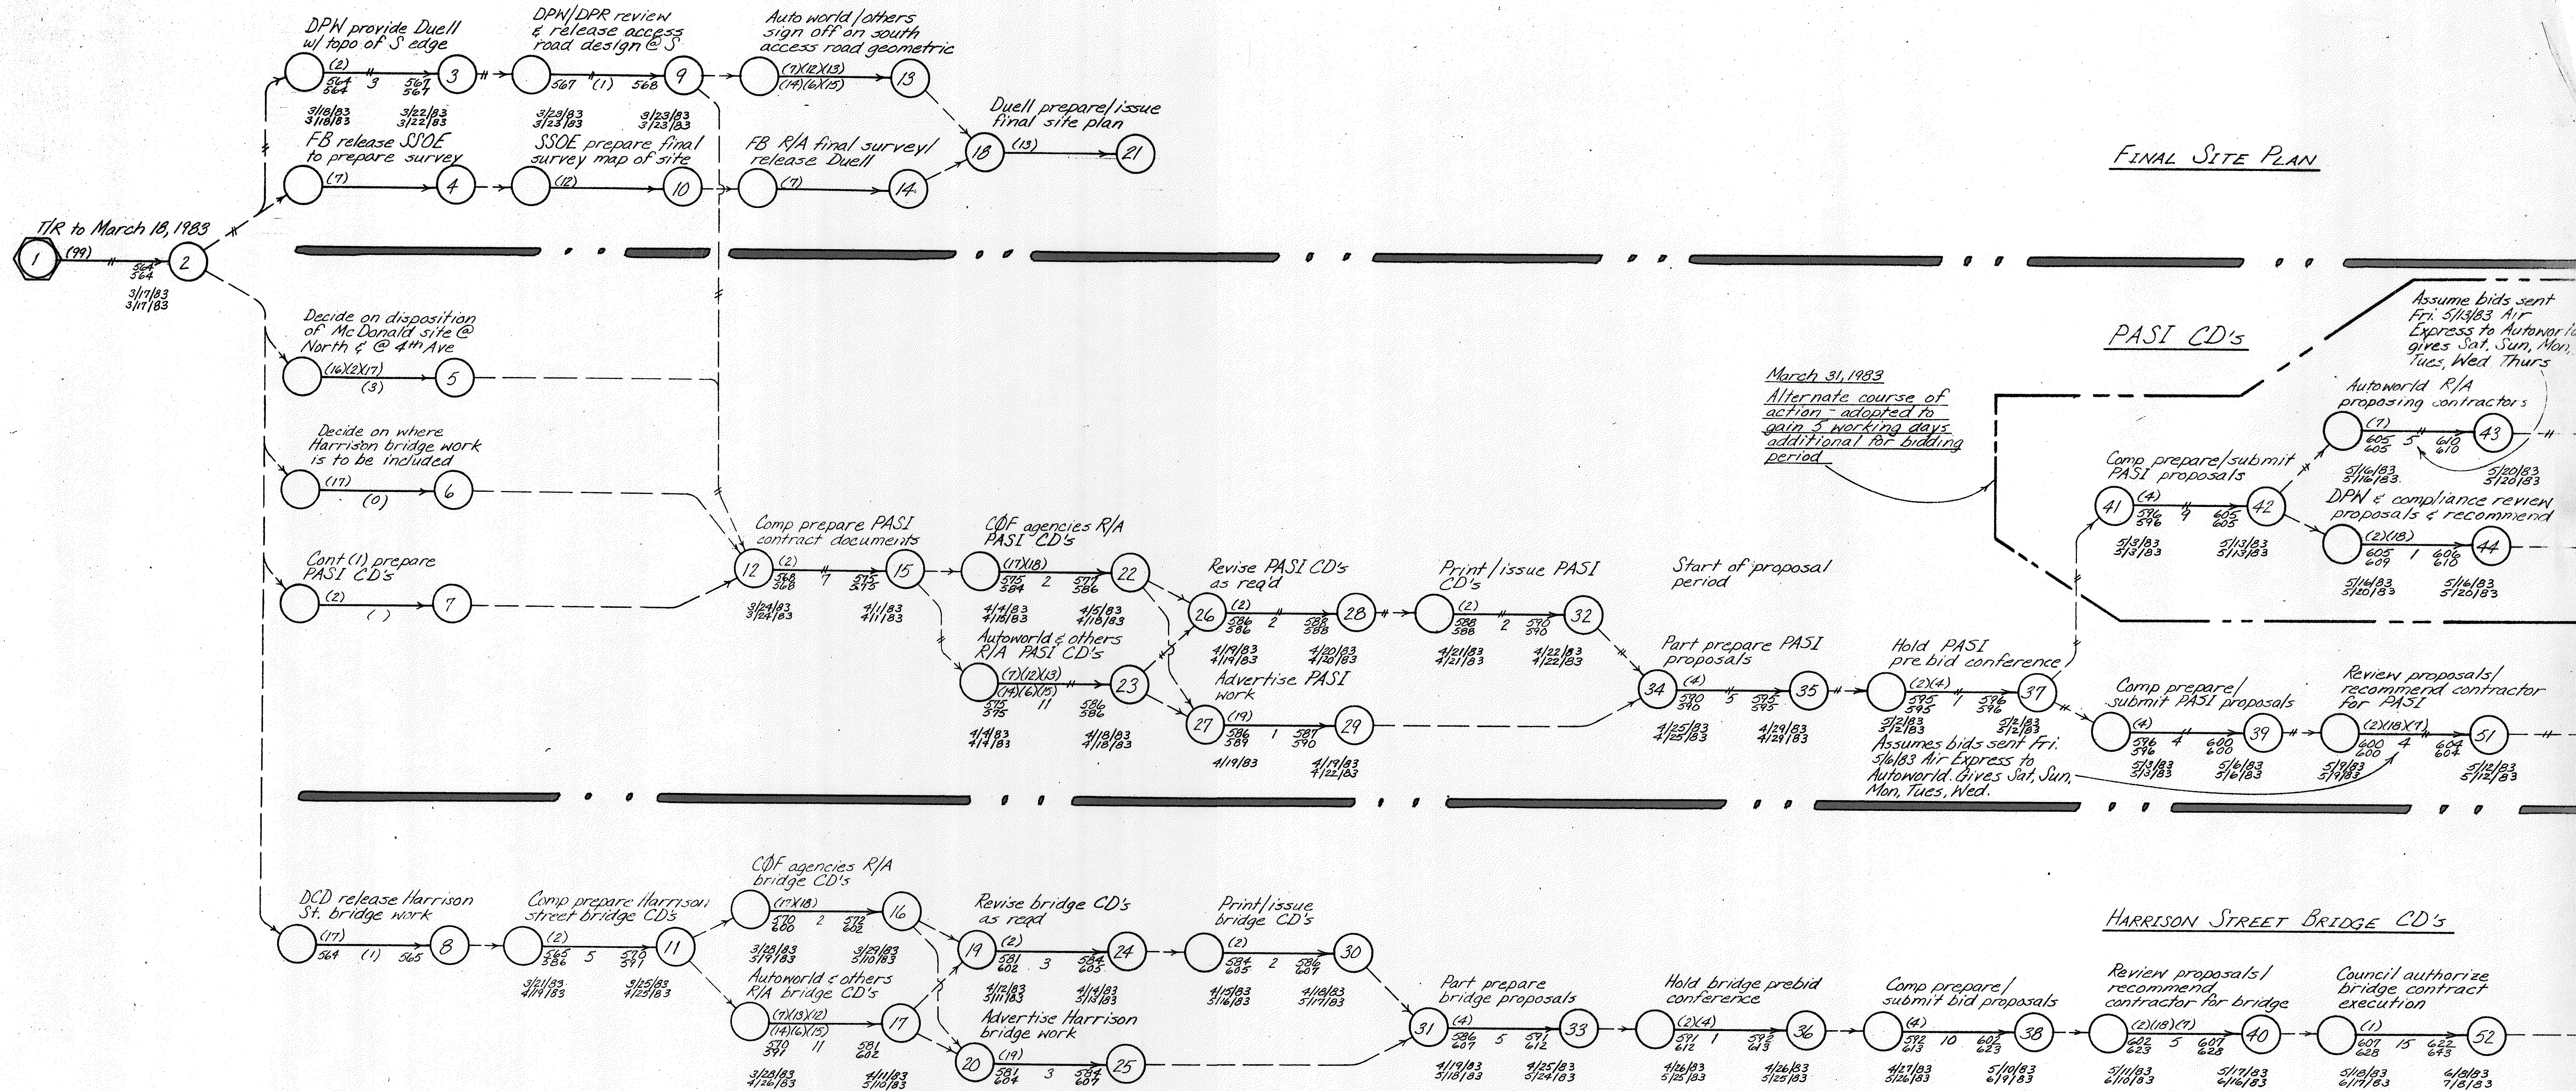


Responsibility Codes

- | | |
|-----------------------------|-------------------------------|
| 99. Time restraints | 14. D.D.A. |
| 1. City council | 15. Mott Foundation |
| 2. DPN | 16. McDonald |
| 3. Jerry Lagsdale | 17. D.C.D. |
| 4. Unnamed contractor | 18. COP contract compliances |
| 5. C.D.C. | 19. COP purchasing |
| 6. D & A | 20. COP |
| 7. Autoworld | 21. PASI contractor |
| 8. Traffic department | 22. Bridge contractor |
| 9. Consumers Power | 23. Special affairs committee |
| 10. Michigan Bell Telephone | |
| 11. Water Department | |
| 12. S.S.O.E. | |
| 13. Duell | |

Abbreviations

- | | |
|------|-------------------------------------|
| CD | Contract documents |
| COP | City of Flint |
| DAFD | Detail, approve, fabricate, deliver |
| EOP | End of project |
| ET/R | End time restraint |
| FB | Fred Birchill |
| HN | High node number |
| LN | Low node number |
| PASI | Public area site improvements |
| R/A | Review & approve |
| T/R | Time restraint |

- COLOR CODE**
- =Green Task on time not past early finish
 - =Orange Task on time past early finish
 - =Blue Task behind not past late finish
 - =Yellow Task behind past late finish

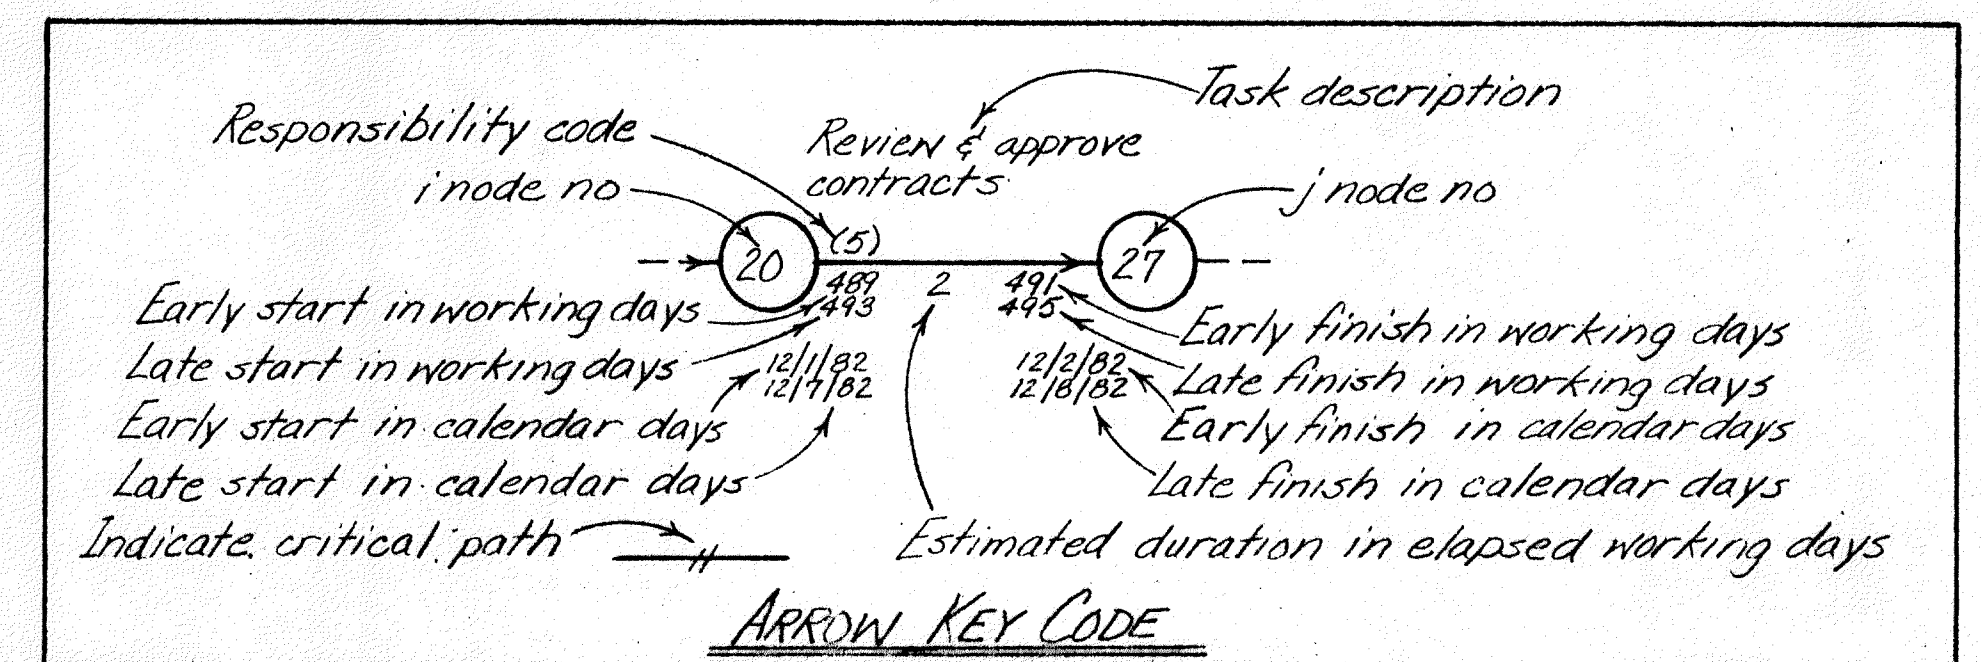

MONITORING RECORD			ISSUE RECORD	
DATE	DATE	DATE	ISSUE No.	DATE
			1	MAR 17, 83
			2	MAR 31, 83
			3	APR 14, 83

Reserved Node Nos


- | | |
|----|----|
| 41 | 46 |
| 42 | 47 |
| 43 | 48 |
| 44 | 49 |
| 45 | 50 |

- LN 1
HN 52
EOP

NETWORK MODEL FOR PASI WORK - AUTOWORLD FLINT, MICHIGAN

RALPH J. STEPHENSON, P.E.
15064 WARWICK ROAD
DETROIT, MICHIGAN 48223
CONSULTANT PH 273-5026

107
73

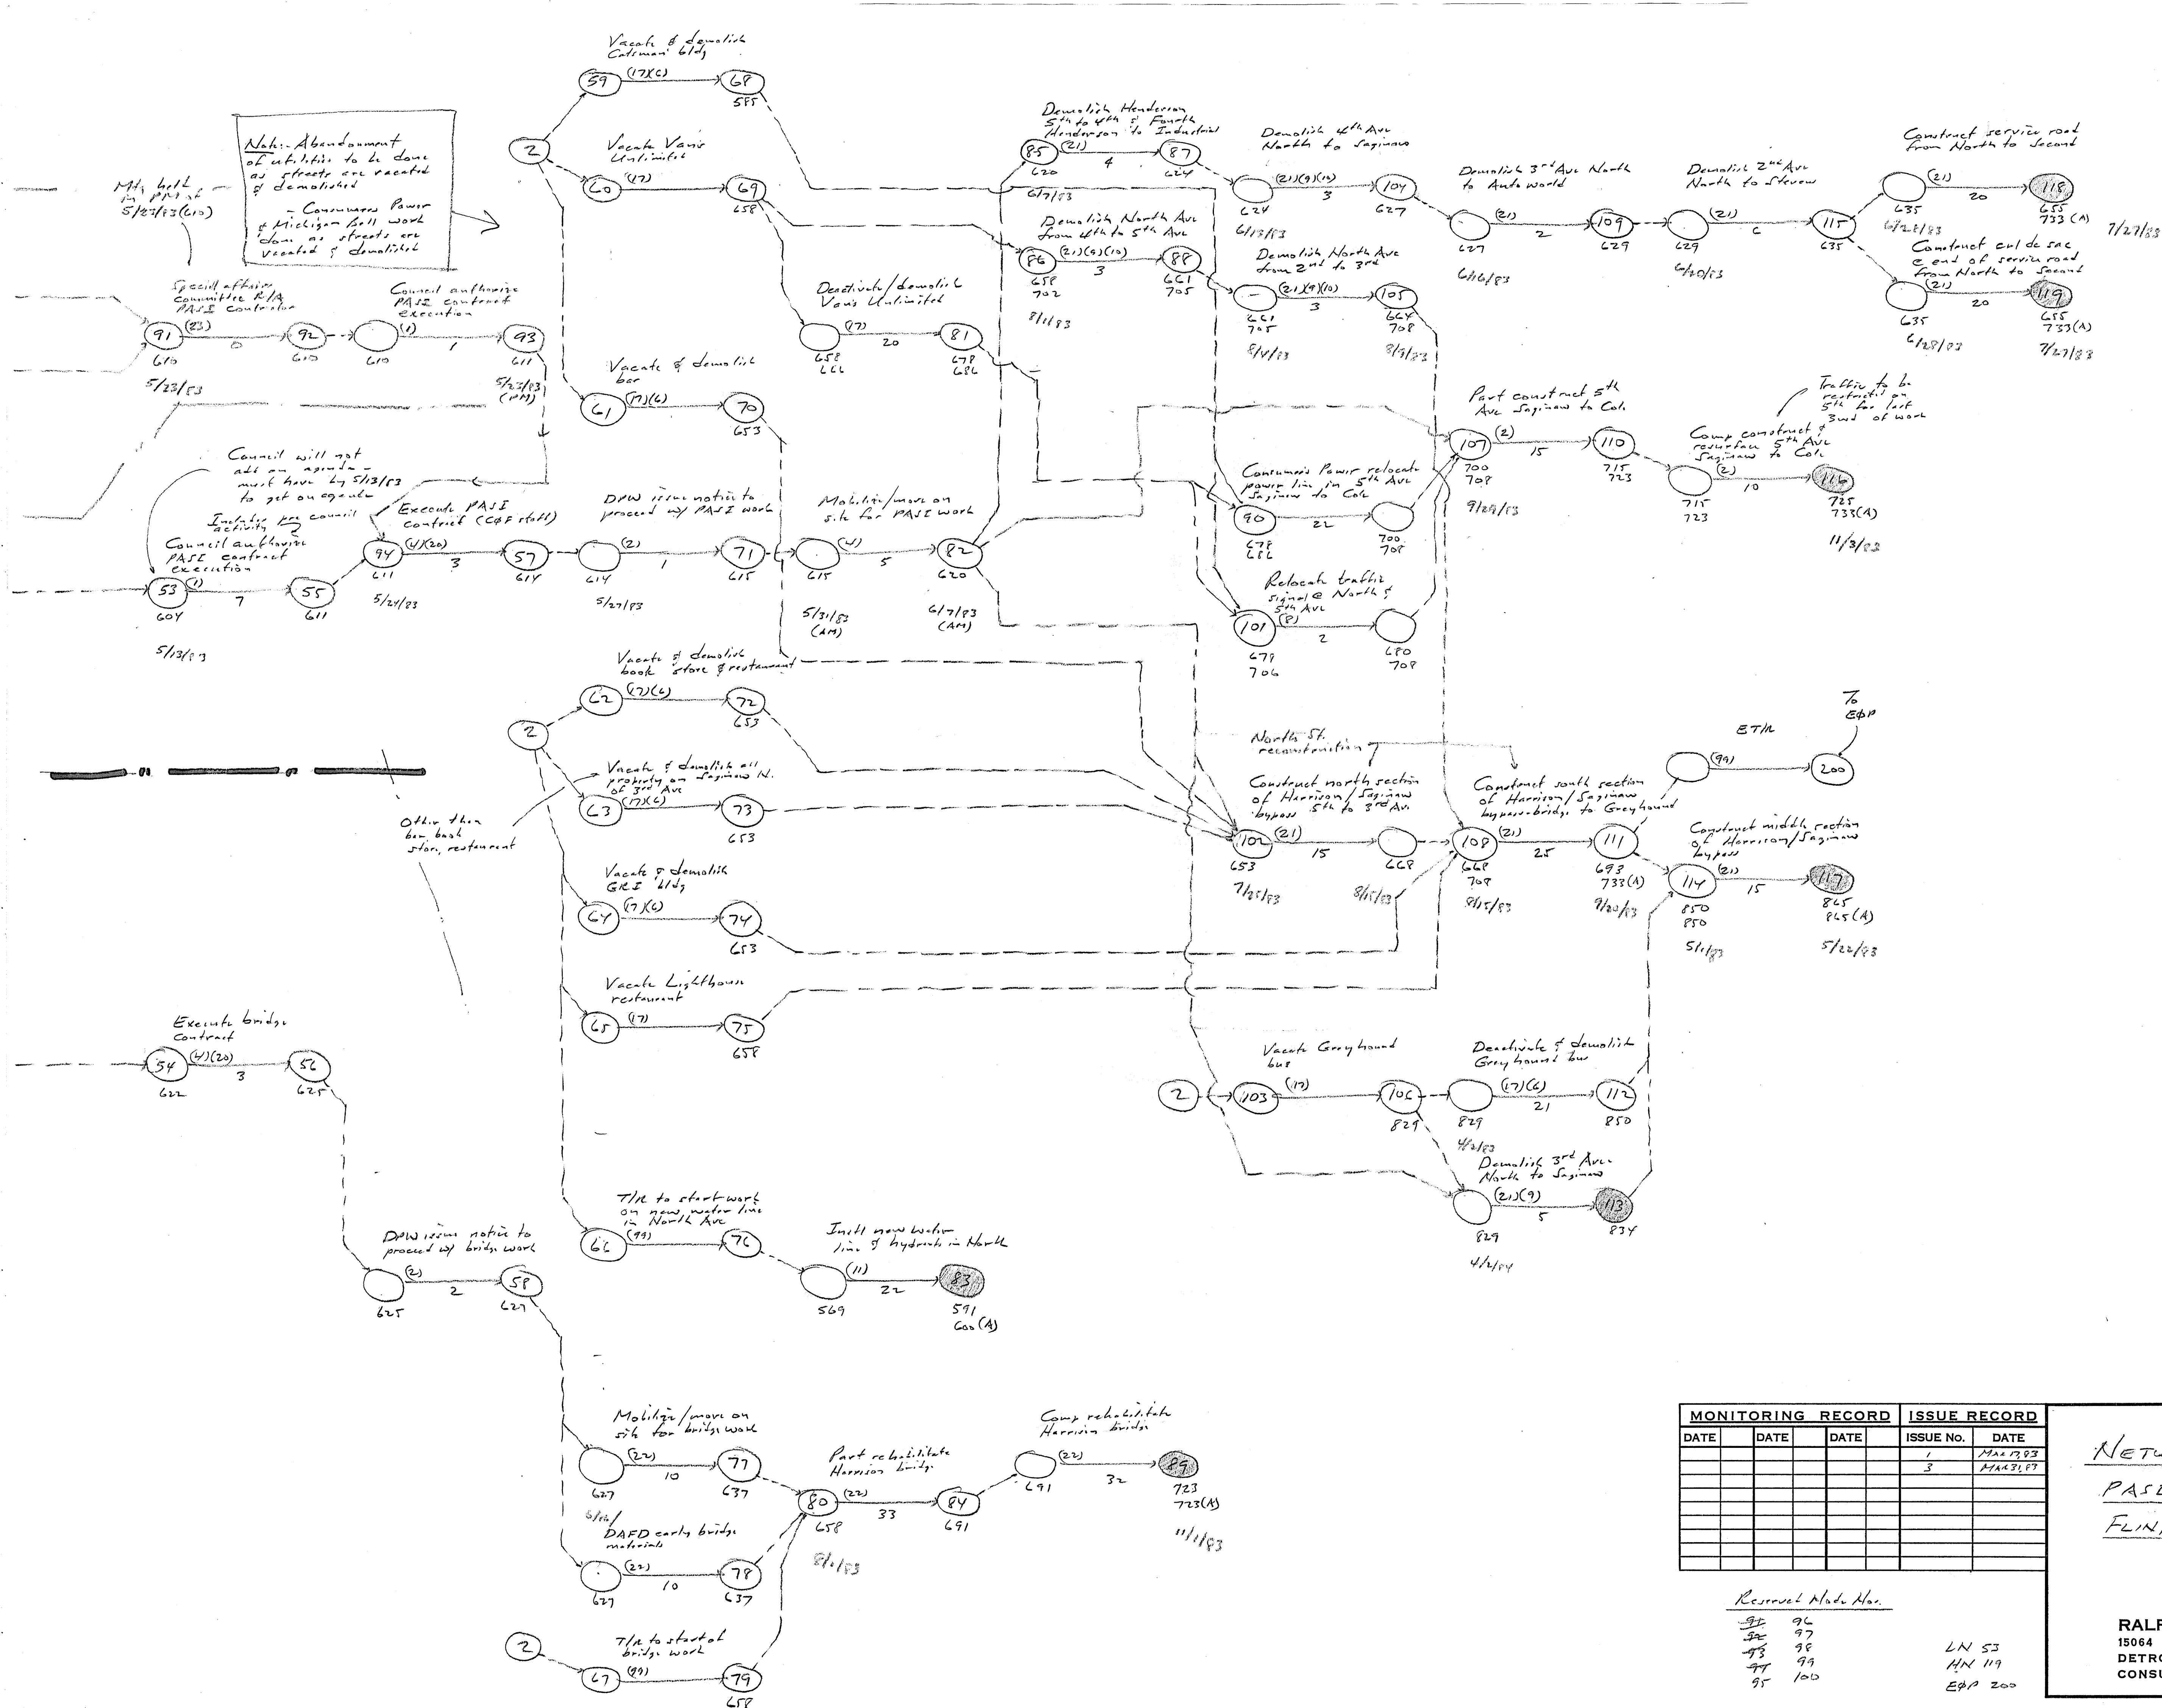

MONITORING RECORD			ISSUE RECORD	
DATE	DATE	DATE	ISSUE NO.	DATE
			1	MAY 1983
			3	MAY 1983

Reserve Made For:

91	96	LN 53
92	97	HN 119
93	98	EP 200
94	99	
95	100	


NETWORK MODEL FOR
PASE WORK - AUTOWORLD
FLINT, MICHIGAN

RALPH J. STEPHENSON, P.E.
 15064 WARWICK ROAD
 DETROIT, MICHIGAN 48223
 CONSULTANT PH 273-5026

108

74

Note: Abandonment of utilities to be done as streets are vacated & demolished
 - Consumers Power & Michigan Bell work done as streets are vacated & demolished

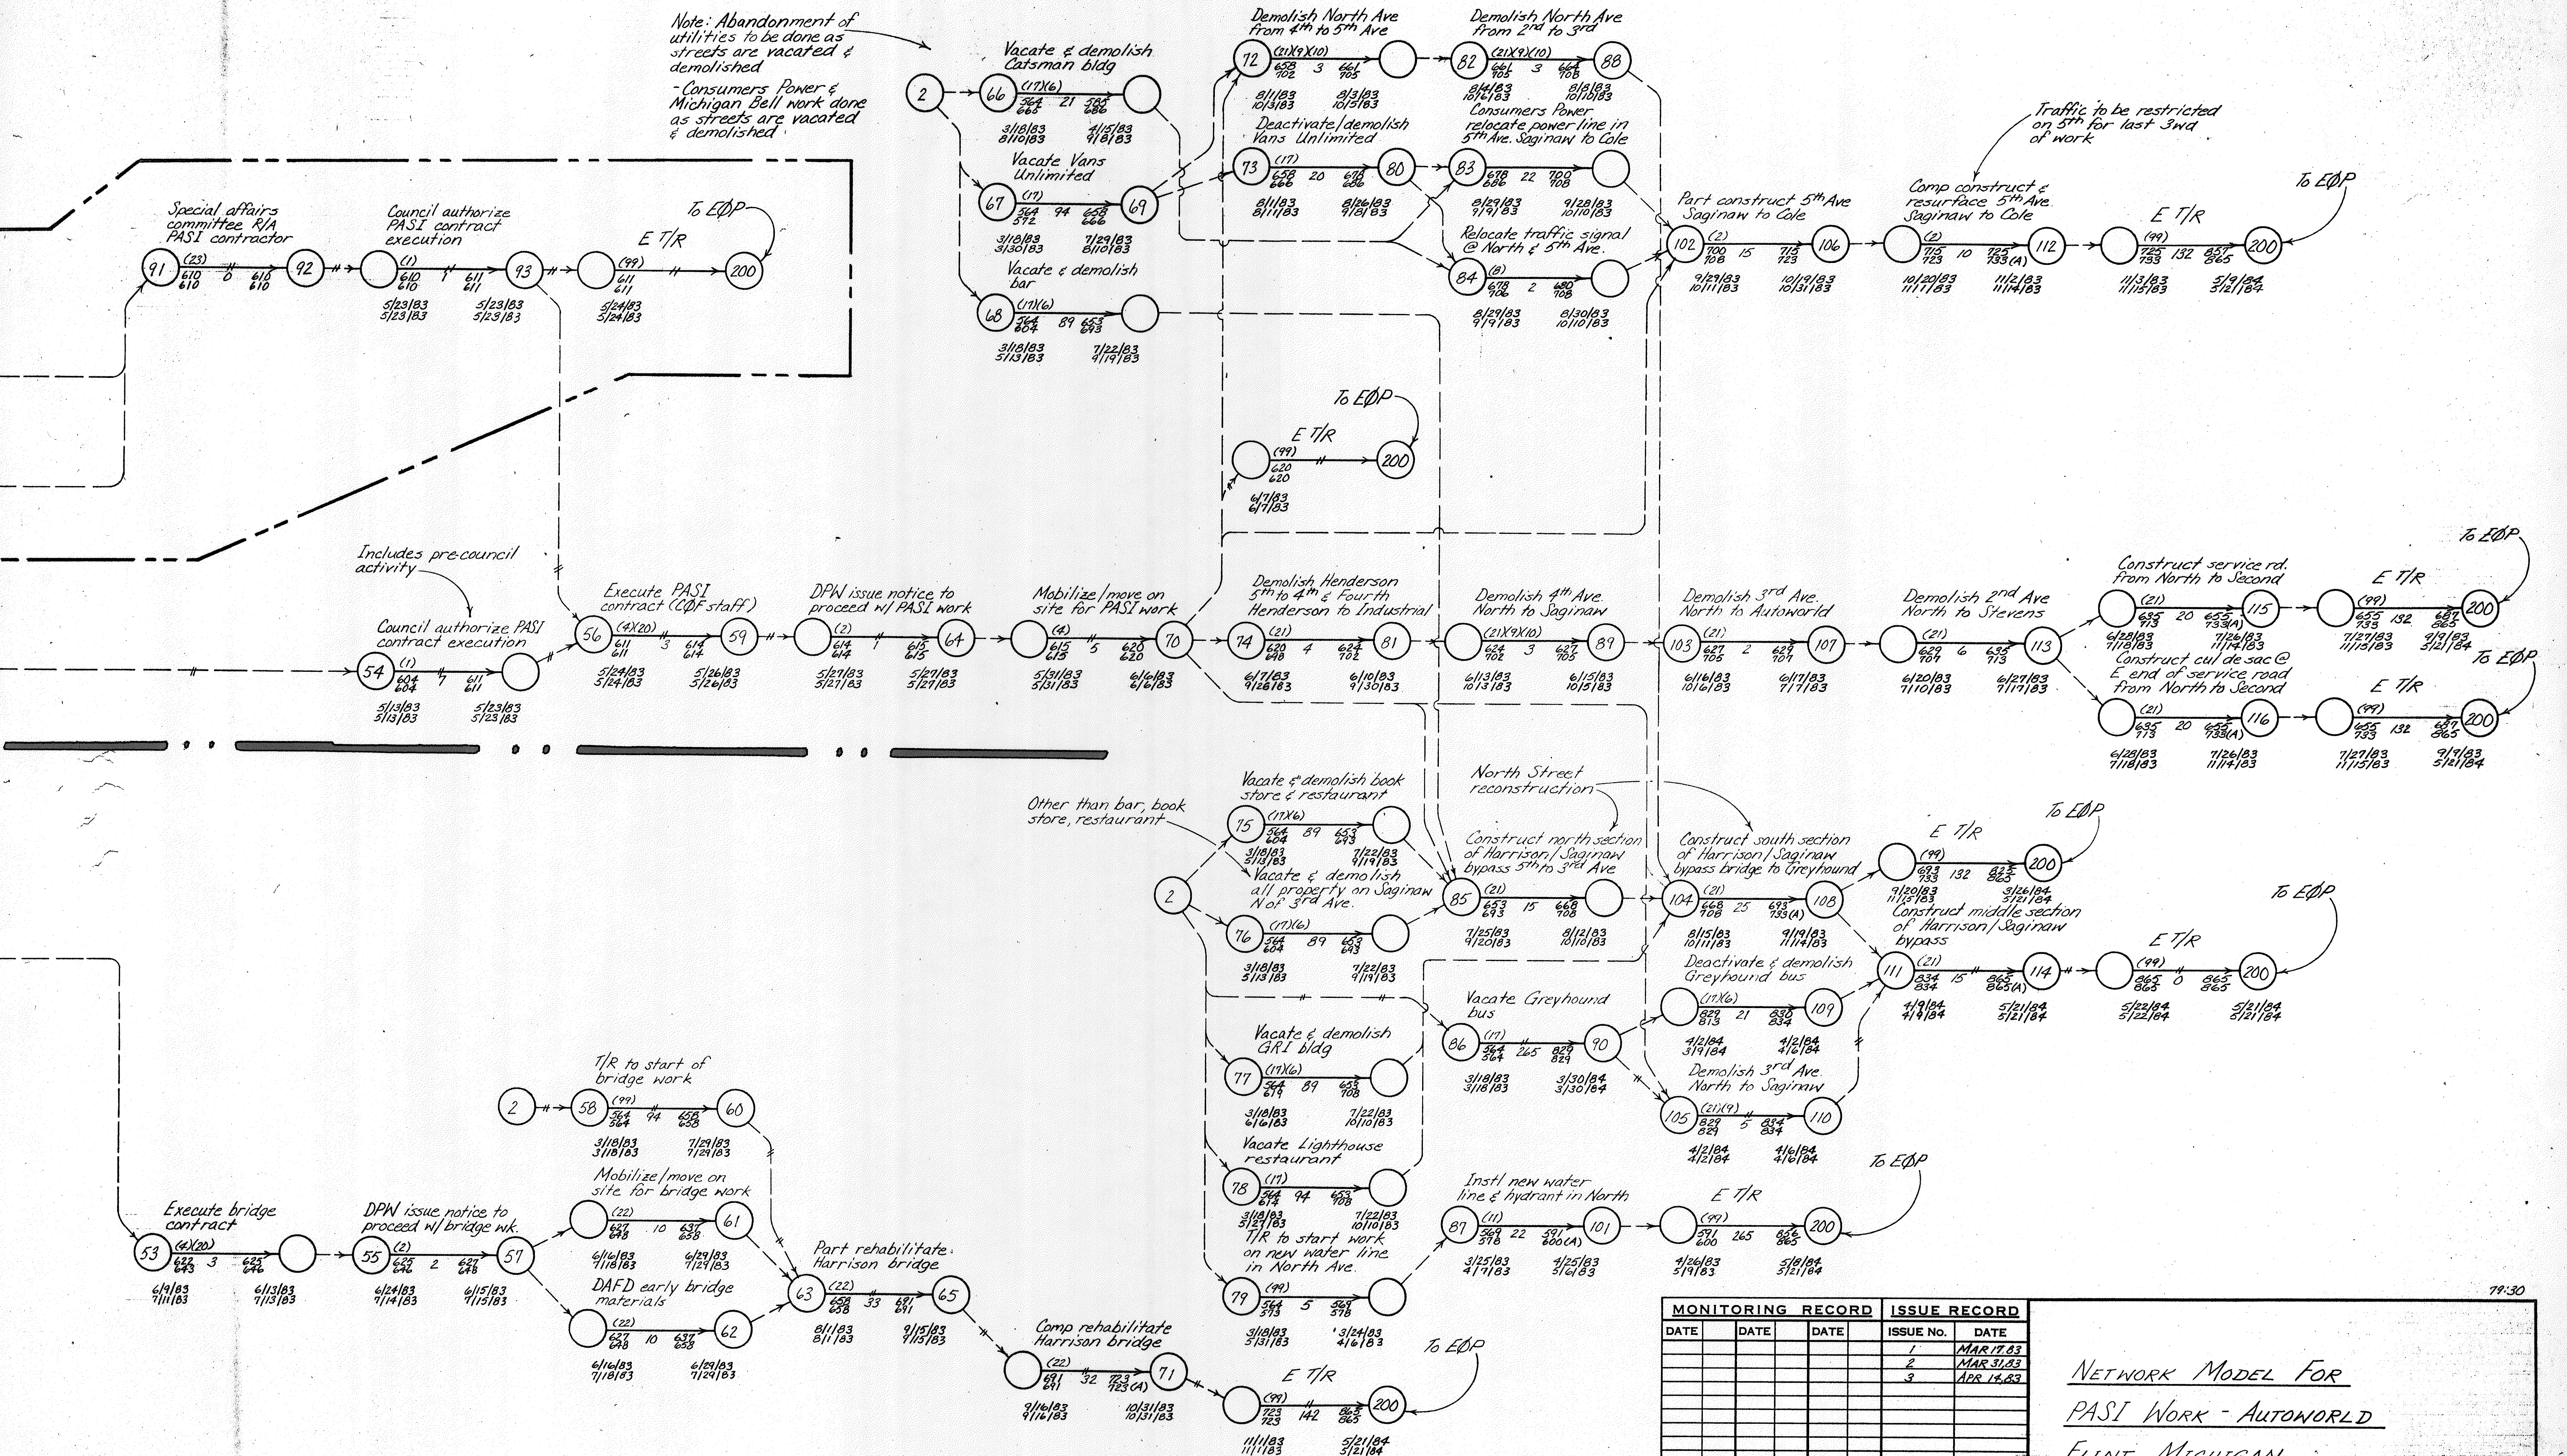

MONITORING RECORD			ISSUE RECORD	
DATE	DATE	DATE	ISSUE NO.	DATE
			1	MAR 17 83
			2	MAR 31 83
			3	APR 14 83

Reserved Node Nos.
 91 96
 92 97
 93 98
 94 99
 95 100

LN 53
 HN 116
 EDP 200

NETWORK MODEL FOR PASI WORK - AUTOWORLD FLINT, MICHIGAN

RALPH J. STEPHENSON, P.E.
 15084 WARWICK ROAD
 DETROIT, MICHIGAN 48223
 CONSULTANT PH 273-5026



Pedestrian study !!

CDs to be issued
Financial closing Nov. 2, 1981 (214) Related to UDAC financing
Distribution of package Feb. 1, 1982 (276)
CD's ()
Financial closing () Feb. 1, 1982 (276) Related to private financing
Grand opening March 1, 1982 ()
Site improvements (PA 12) = Complete Nov. 1, 1983 (783) off site
on site

Laundry list

Definition of PAST work

- Establishment of PAI work
- Establish division of work (PAI & Facility (FAC))
 - Prepare PAI & FAC work CDs
 - R/A PAI CDs
 - R/A FAC CDs
 - Make revisions to PAI CDs
 - " " " FAC CDs
 - Issue PAI CDs
 - " " " FAC CDs
- Check approvals needed by
 - Design review committee
 - Revised Advisory Committee
 - Call by
 - Public & recreation
 - Traffic
 - M157
 - CP
 - DCD
 - DPWS
 - Site plan revision

Traffic

- Proper pedestrian circulation traffic study
- " bike " "
- Within 5th Ave from Chipman to James P. Cole (to 5 lanes on S side)
- Connect North St. Saginaw St. connection
- Vacation of 4th Ave - Saginaw to Industrial (includes demolition)
- " " North St - 5th Ave to 2nd Ave
- " " Henderson - 5th Ave to 4th Ave
- " " 2nd Ave - Stevens St. Bridge to North St
- Define adjacent projects to Auto World relationships
- Design & install signage
- Service traffic access, McDonald's, Auto World
- Stevens St. bridge improvements

Responsibility Codes

$$\begin{array}{r} 276 \\ 158 \\ \hline 118 \\ 30 \\ \hline 88 \end{array}$$

Limit lines

- { On site ext PASS
 Off site ext PASS
 On site int PASS above grade
 On site int PASS below grade

8/27/81 Interceptor

- done $\rightarrow$ - Obtain approval of new route
in work - Issue bill
- Pass bill
- Issue CO
- Assume control of vacation
in wk $\rightarrow$ - Prepare forgiveness easement w/ DDA

Street reconstruction

- PA1E
- On with R. Duall & SSOE
Off with DRAIN
Site preparation
- MIST, CR, DRAIN, SSOE
- Phases
- Power & gas
- Water
recycle
- direct
drain
- loop relocation
sanctions
forum
- PA1Z-2
- PA1E-3

PAGE ③ (all outside & inside property line.)

- Domestic 4th, 3rd, 2nd North. Glenderson within property boundaries.
- Storm drainage
- Abundant air removal existing, underground at sl.
- Domestic exists today,
- UG elct
- UG irrigation
- No primary power work
- Light pole base, poles, conduct & wire
- Traffic control wiring
- Security wiring (?)
- Fire alarm
- Fire grading
- Paving
- Striping
- Bumpers
- Curb, gutters, walls
- Pavers
- Landscaping
- Ruff grading
- Parking bumpers
- Signs
- Entry structures & equip.
- Fencing
- Retaining walls

① PAS early site preparation
To be installed as early construction proceeds
New 18" main & 12" loop water

- New 18" storm line 12' S of old storm line around new house (by Apr 1, 1982)
- New 36" sanitary line east of house (by Apr 1, 1982)
- New 30" storm line S & corner (new ^{sewer} addition) (could pump) (by Apr 1, 1982)

Apr 1, 82 (3.7)

② PASI later sil. preparation

③ PASI on site work

④ PAGE off site work

To be operational by grand opening

- Burton St. improvements
- Steven St Bridge "
- East Blvd "
- North - Saginaw connector complete
- Access to McDonalds turn RR ROW available
- All UC work complete in above ROWs
- Intersections improved & signalization improved
 - 5th Ave & Cole
 - Longway & East
 - 5th Ave & Longway
 - Access to UM

- 2nd St partially abandoned
- No-4th abandoned 2nd to 5th
- Saginaw - additional loc. 4th to 5th
- PAISE on rih Nov 1, 8 ()
- PAISE off rih Nov 1, 8 ()

Document
Name

Table #1 From sat # F-2

Assemble proposal package, release for proposals, receive proposals

Activity	Document prepared by	Payor	Payee	Approval required	Approval required from	Issued by (signature)	Distributed by	Comments required from	Award contract	Do work	How work
PAGE-1 COI prepared by SSOE	SSOE	Duell	SSOE	CDs	DAW Duell	Duell		CP MBT			
PAGE-1 gen requests for proposal forms	COF		DFA	Gen requests forms	-	COF	COF generate DDA release DDA receive	Duell DAW	DDA	COF and Award Contractor	COF (44 DD ?)
PAGE-1 action within COI	DAW			CDs	-	DAW		CP MBT SSOE Duell			
On site PAGE ext limit On site PAGE int limit above grade On site PAGE int limit below grade	Duell (Limit limit)	-	-	Limit limit	FACI COF	SSOE (ODA survey work)	DDA	-	-	-	-

To be rearranged.

[illegible]

NETWORK MODEL FOR:
ANTIWORLD PASE WORK
FLINT, MICHIGAN

#085

C-1

RALPH J. STEPHENSON, P.E.
15064 WARWICK ROAD
DETROIT, MICHIGAN 48223
CONSULTANT PH 273-5026

as related to utility
companies?
PASS 2 work (sewer, phone, power, gas, cable TV
fire alarm security, parking &
traffic tie work)

Overall relational factors Party of record

CD
Prepared / issued by Duell
Prepared by SSOE & issued by Duell
Survey prepared / issued by SSOE
Prepared / issued by utility companies
CP
MIST

Prepared / issued by COF
Water
Sanitary
Storm
Parking
Bridge reconstruction
Signalization
Fire alarm
Prepared / issued by D&A

Payee (the ones who pay if enter into a contract)

AWA } Primary
DDA }
Duell } Secondary
SSOE }
COF }
Contractors }
etc }

Payees (those who get paid)

Primary where money goes first
AWA
DDA

Secondary

COF
Contractors
Designers
Utility companies
Equipment suppliers
Testing agencies


Appropriate required on

Shop drawings
Samples
Contract documents
Design concepts
Schematics
Preliminary
Design development
Working documents
Work plans
Schedules

See fast #1 on sht F-1

Distribution (those who distribute project materials)

COF
Duell
AWA
DDA
Designer of record

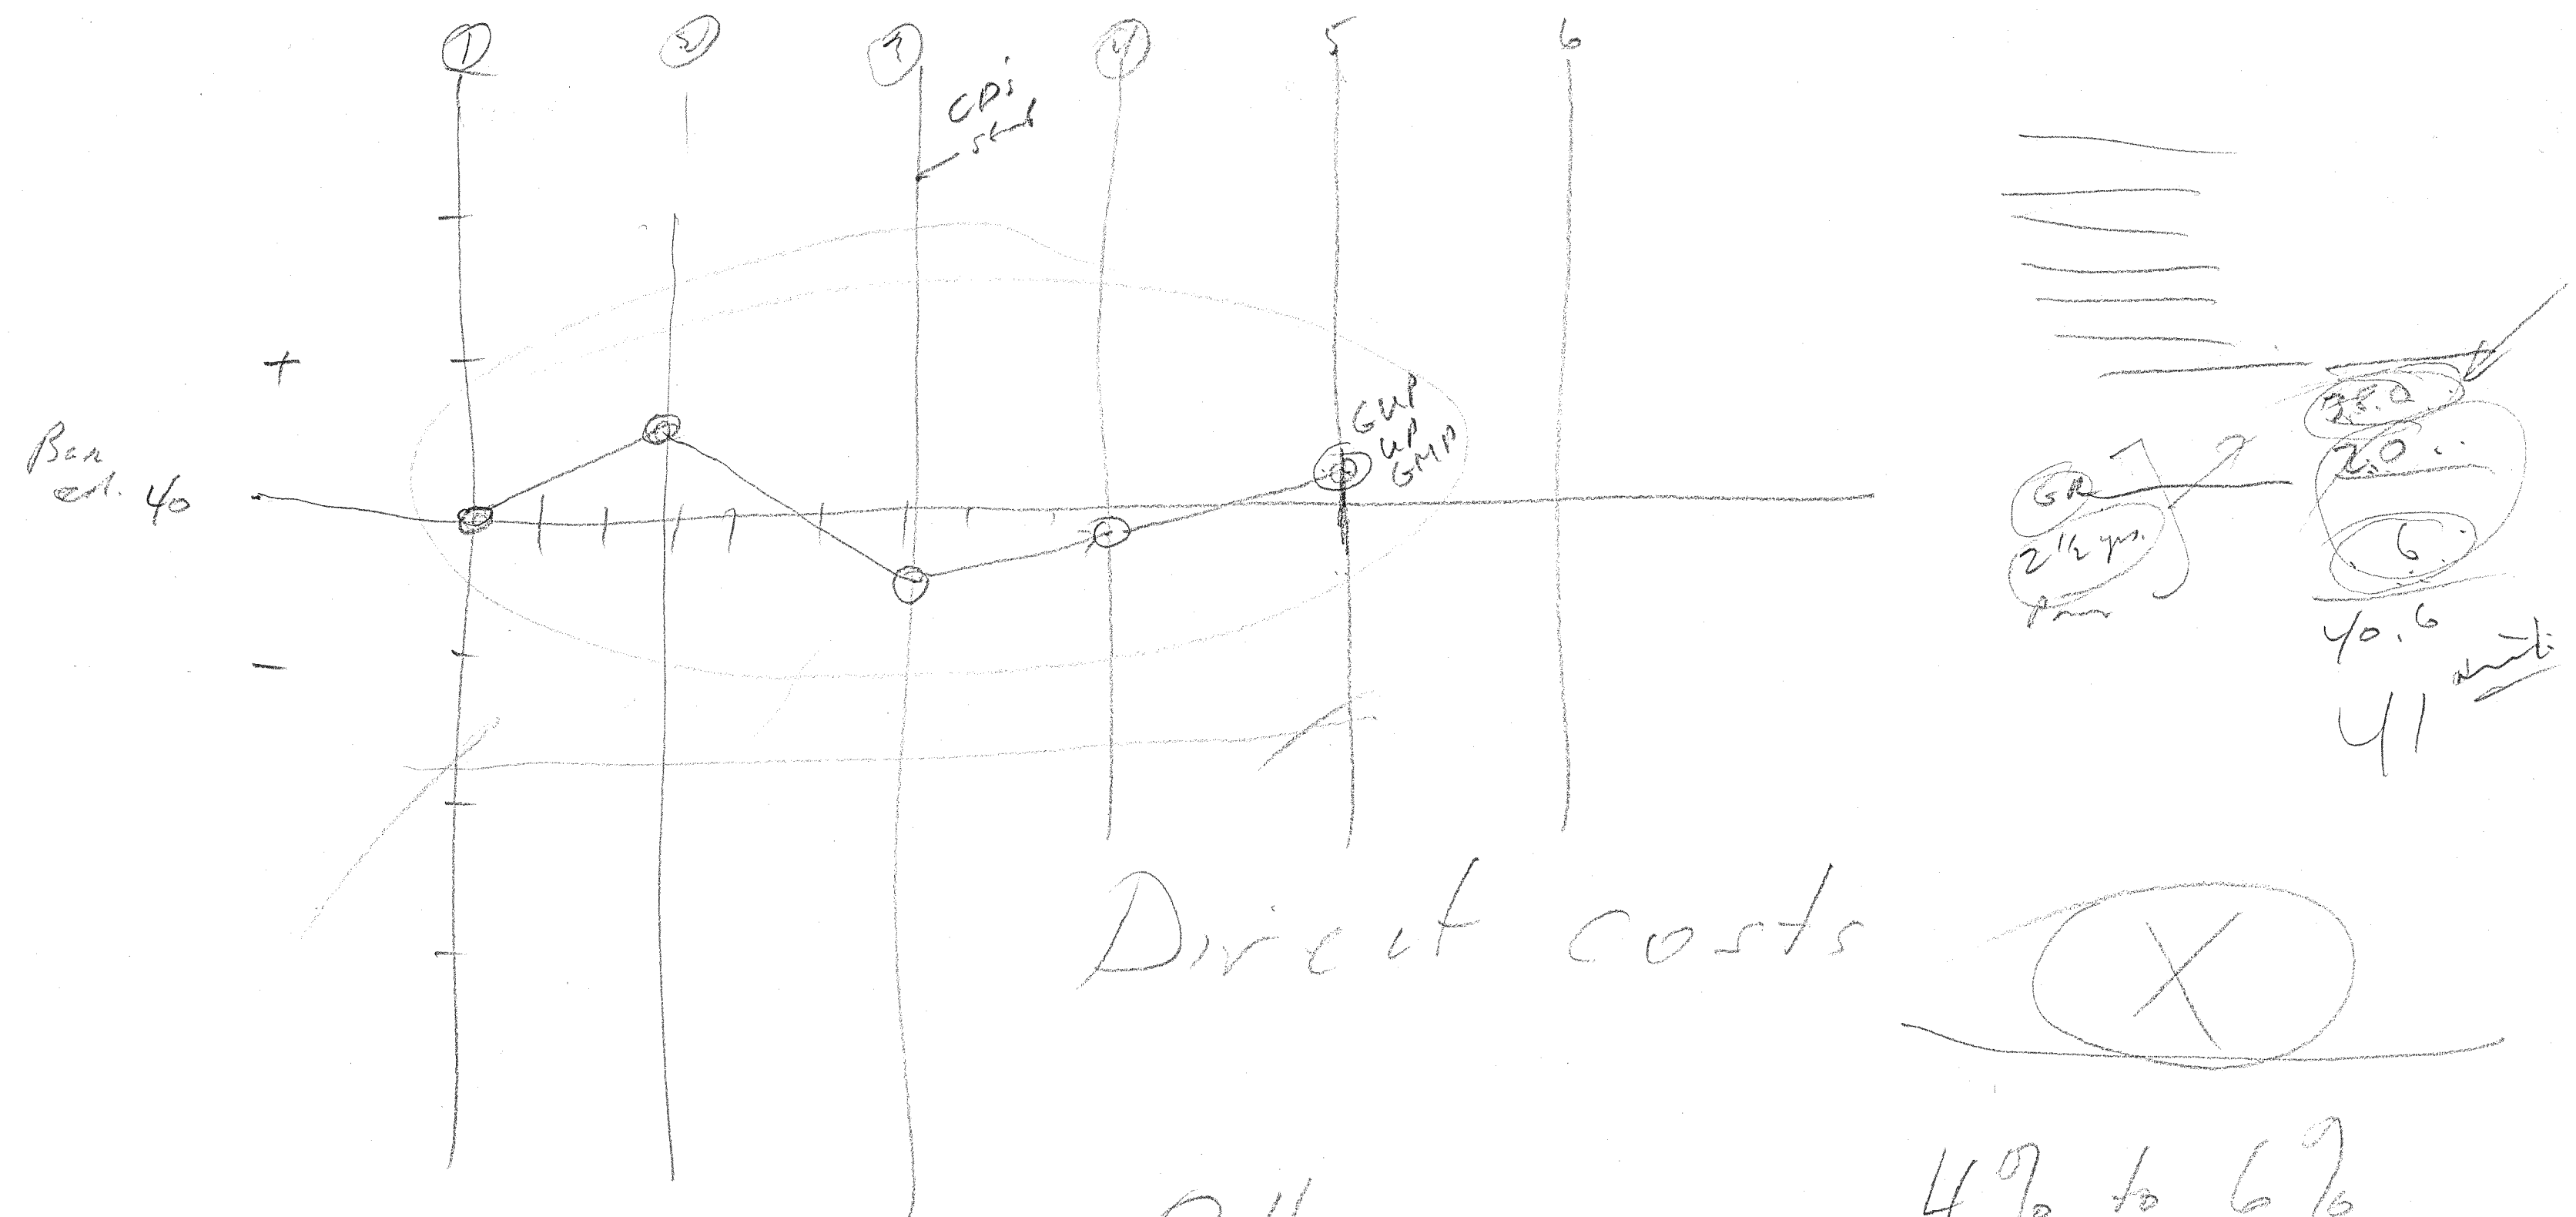

Direct costs

O.H.

Profit

4% to 6%

2% to 3%

X + 6% (X) to X + 9% (X)

4
35000
1.5
1.5
40
600

MONITORING RECORD			ISSUE RECORD	
DATE	DATE	DATE	ISSUE NO.	DATE
			1	
			2	Aug 27, 1971

NETWORK MODEL FOR
AUTOWORLD PASS WORK
FLINT, MICHIGAN

RALPH J. STEPHENSON, P.E.
15064 WARWICK ROAD
DETROIT, MICHIGAN 48223
CONSULTANT PH 273-5026

#087
F-2

79:30


MULTI-COLOR 75155

At this point we have an agreement executed w/ the arch/engr

169
362

At this point mayor has R/h project report

100 to 150 why days to demolition time before or after

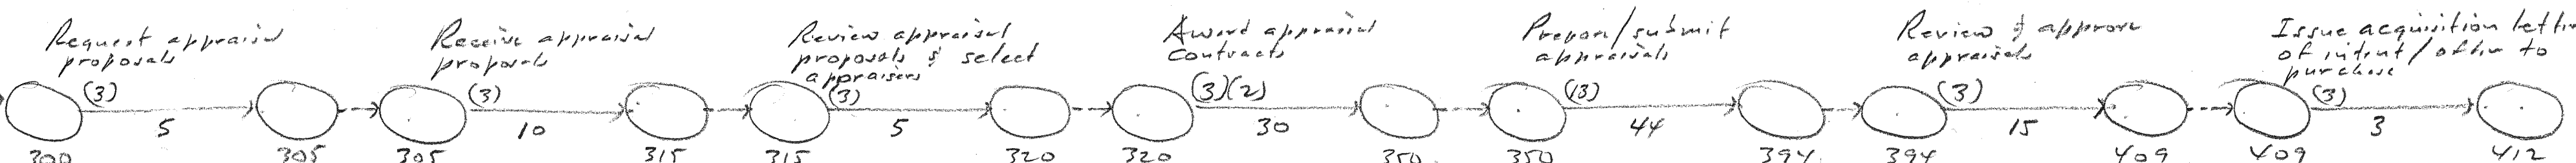

Council approvals required for

- Retention of arch/engr
- Retention of appraisers
- Retention of special consultant services
- Request to condemn
- Land acquisition agreements
- Street vacations
- Economic development plans
- Zoning ordinance & map change
- Construction contracts
- Demolition contracts
- Acceptance of grants
- Submission of grant application
- City property sales

3,500,000
5,000,000

50,500
70
3,500,500
2,000,000
5,500,000
7,500,000
6,250,000

412
150
562
450
1012

MONITORING RECORD			ISSUE RECORD	
DATE	DATE	DATE	ISSUE No.	DATE
			1	-
			2	-
			3	Aug 27/81
			4	-

Removal Road Nos

Network Model For
WWD Project

FLINT, MICHIGAN

RALPH J. STEPHENSON, P.E.
15064 WARWICK ROAD
DETROIT, MICHIGAN 48223
CONSULTANT PH 273-5026

088
#078

57

