


**ABOVE CEILING
ROUGH MECHANICAL
& ELECTRICAL WORK**

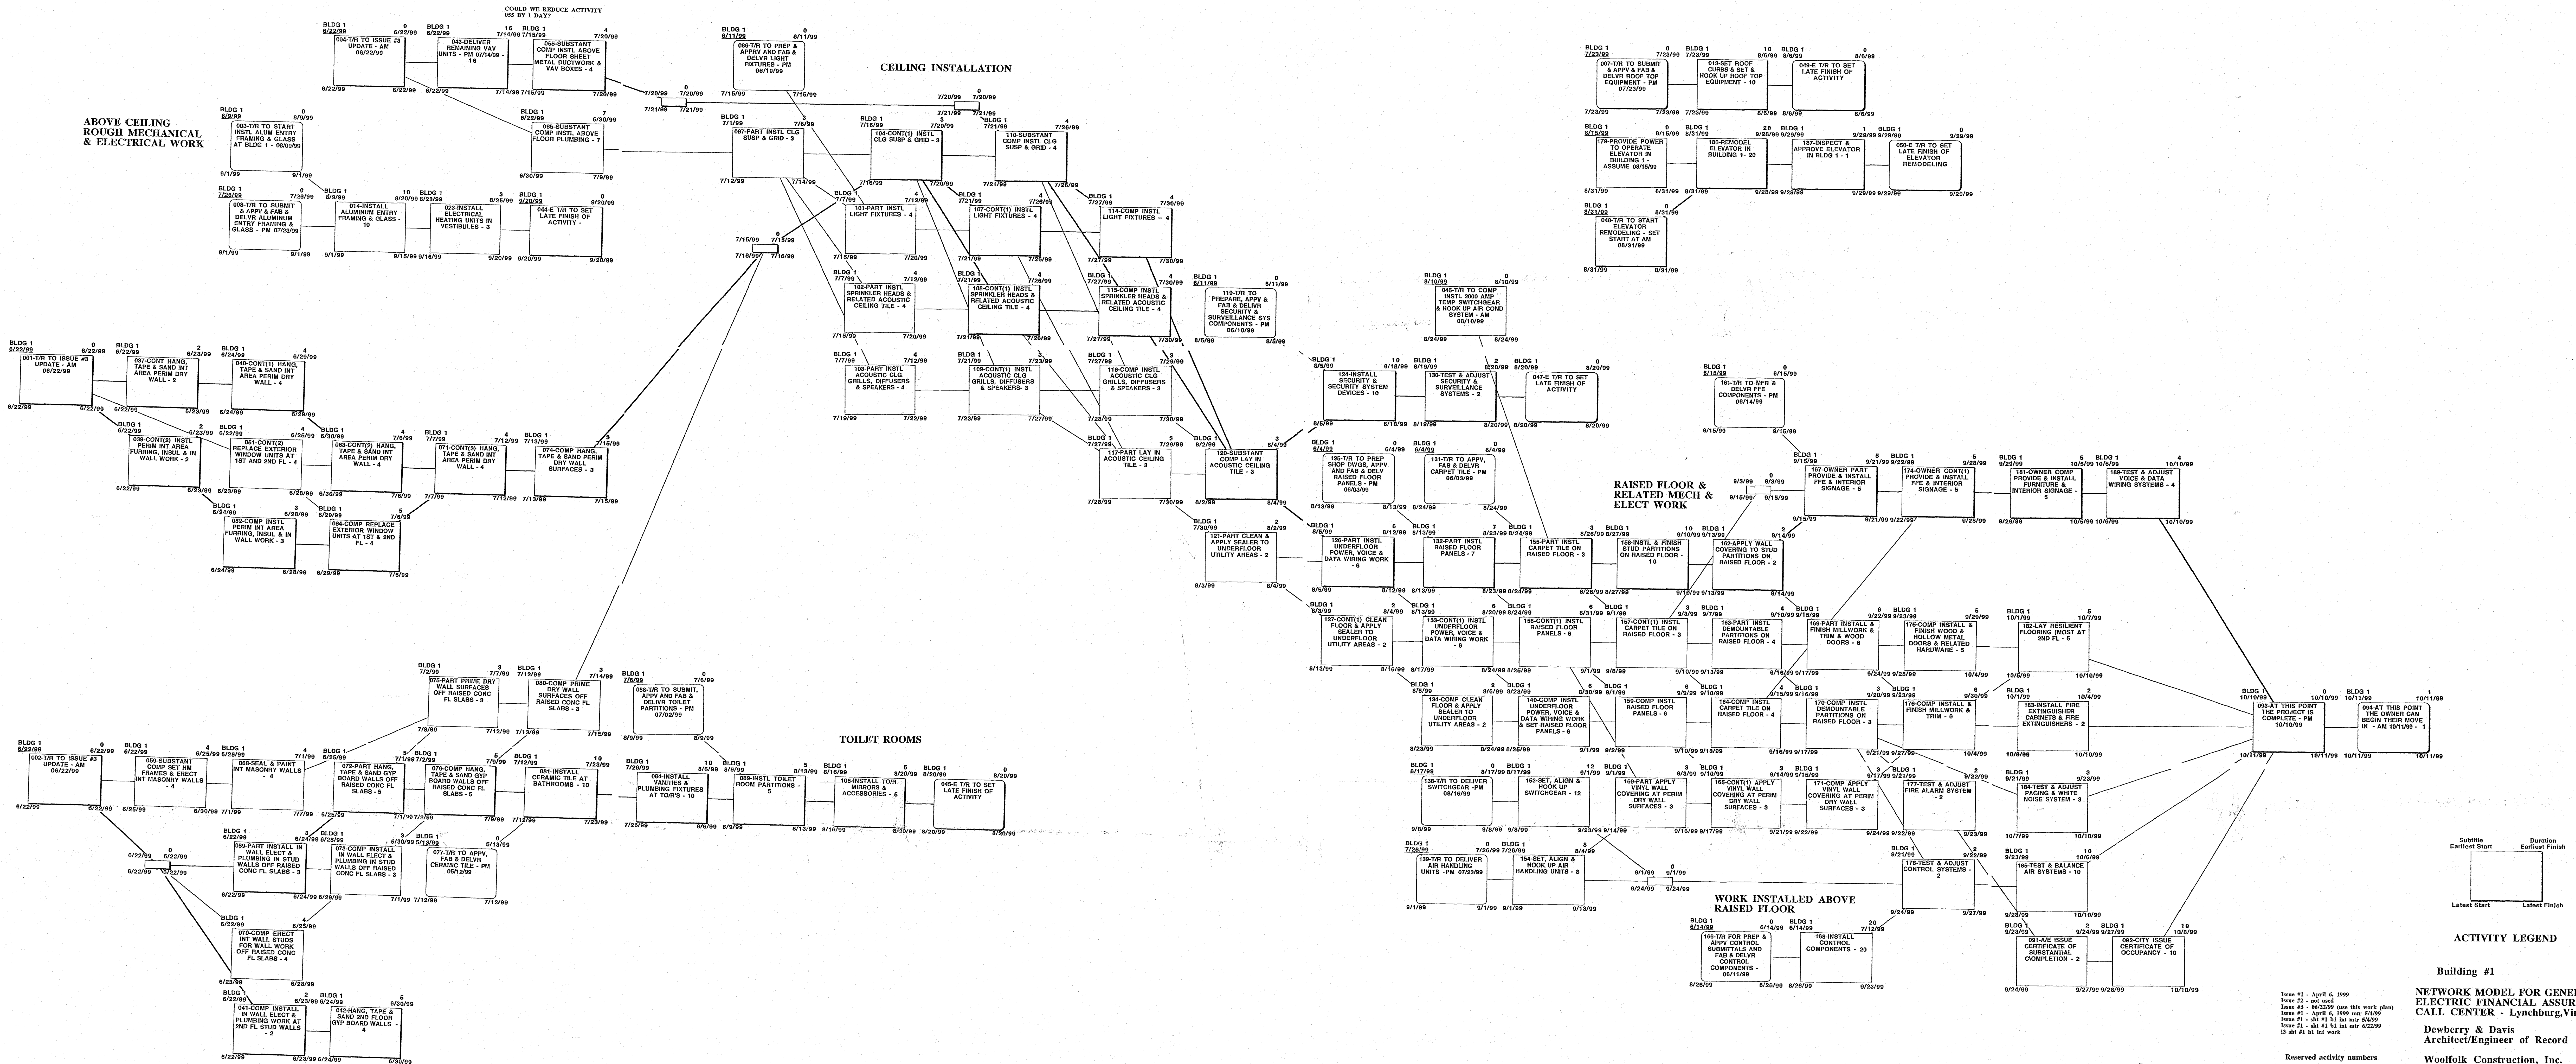


ACTIVITY LEGEND

Building #1
**NETWORK MODEL FOR GENERAL
 ELECTRIC FINANCIAL ASSURANCE
 CALL CENTER - Lynchburg, Virginia**
 Dewberry & Davis
 Architect/Engineer of Record
 Woolfolk Construction, Inc.
 Richmond, Virginia

Issue #1 - April 6, 1999
 Issue #2 - not used
 Issue #3 - 06/23/99 (see this work plan)
 Issue #4 - April 6, 1999 mtr 24/99
 Issue #5 - 08/31/99 mtr 24/99
 Issue #6 - 08/31/99 mtr 24/99
 Issue #7 - 08/31/99 mtr 24/99

Reserved activity numbers
 096
 097
 098
 099
 100
 101
 102
 103
 104
 105
 106
 107
 108
 109
 110

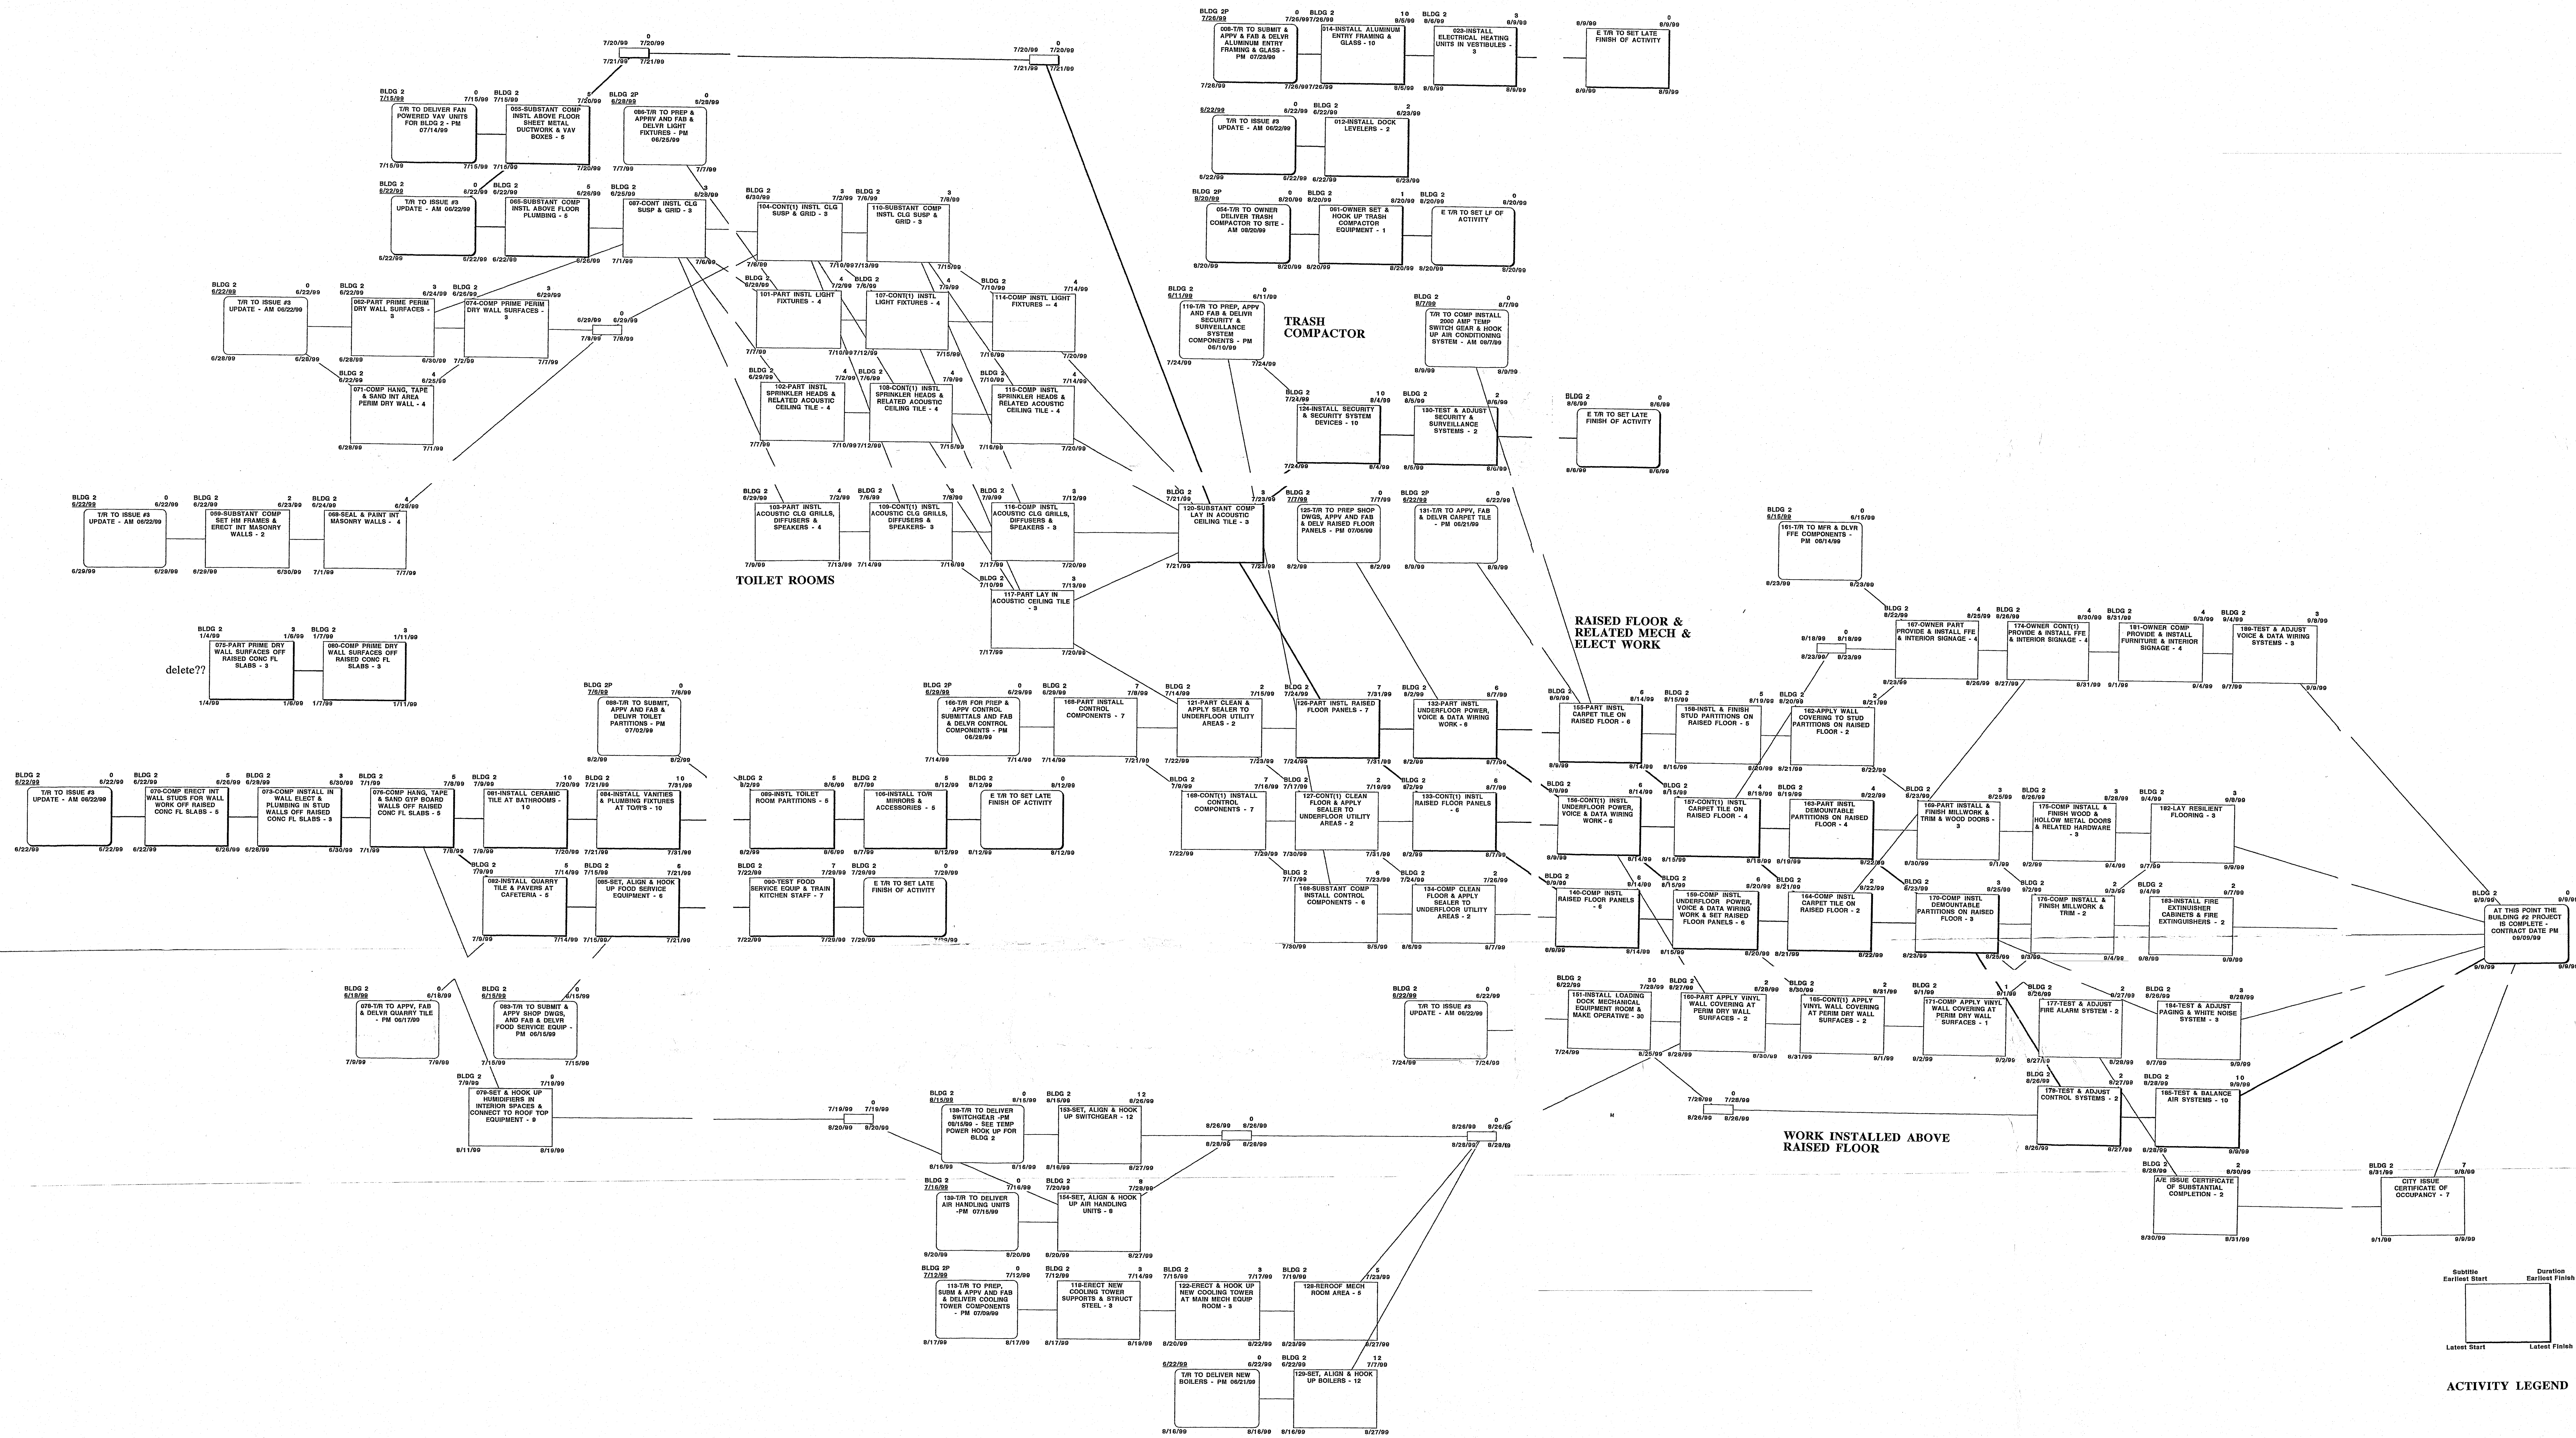

Building #2
 NETWORK MODEL FOR GENERAL
 ELECTRIC FINANCIAL ASSURANCE
 CALL CENTER - Lynchburg, Virginia

Dewberry & Davis
 Architect/Engineer of Record

Woolfolk Construction, Inc.
 Richmond, Virginia

Issue #1 - April 4, 1999
 Issue #2 - April 6, 1999 mtr 5/4/99
 Issue #3 - May 4, 1999
 Issue #4 - May 4, 1999 mtr 6/22/99
 Issue #5 - June 15, 1999
 est time 13 hrs 21 min 18 sec

Reserved activity numbers

041	046	091	096
042	047	092	097
043	048	093	098
044	049	094	099
045	050	095	100

141 146
 142 147
 143 148
 144 149
 145 150

Rev 001
 Rev 7

SHEET #2

ACTIVITY LEGEND

