

- Responsibility Codes**
- 99. Time restraint
 - 1. Estes
 - 2. Witcher
 - 3. Ankeny, Kell & Associates
 - 4. Breivik, Reigstad - structural engineers
 - 5. LNSM - mechanical & electrical engineers
 - 6. Interior designer
 - 7. Mechanical contractor
 - 8. Electrical contractor
 - 9. Curtain wall contractor
 - 10. McGough
 - 11. Elevator contractor
 - 12. City of St. Paul
 - 13. Asbestos removal contractor
 - 14. State of Minnesota
 - 15. Demolition contractor
 - 16. International Harvesters
 - 17. Structural steel contractor
 - 18. Roofing contractor
 - 19. OSM - mechanical engineers

- Abbreviations**
- A Sash & glass contract document package
 - AE Architect & engineer
 - B Elevator contract document package
 - C Demolition contract document package
 - CD Contract document
 - D Structural contract document package
 - EQP End of project
 - ET/R End time restraint
 - F/D fabricate & deliver
 - FI Finish interior
 - HN High node number on sheet
 - IH International Harvester
 - LEI Lower level finish interior
 - LL Lower level
 - LN Low node number on sheet
 - LRI Lower level ruff interior
 - PL Property line
 - PS Prepare & submit
 - R Roof
 - R/A Review & approve
 - RI Ruff interior
 - SK Skin
 - T/R Time restraint

MONITORING RECORD			ISSUE RECORD	
DATE	DATE	DATE	ISSUE No.	DATE
			1	JAN 22, 85
			2	FEB 15, 85
			3	FEB 17, 85
			4	MAR 17, 85


Reserved Node Nos

41	46	91	96	141	146
42	47	92	97	142	147
43	48	93	98	143	148
44	49	94	99	144	149
45	50	95	100	145	150

LN 1
HN 167
EQP 500

SUMMARY NETWORK MODEL FOR
INTERNATIONAL COURT
ST. PAUL, MINNESOTA
WITCHER - CONSTRUCTION
MANAGER
RALPH J. STEPHENSON, P.E.
 15084 WARWICK ROAD
 DETROIT, MICHIGAN 48223
 CONSULTANT PH 373-5028



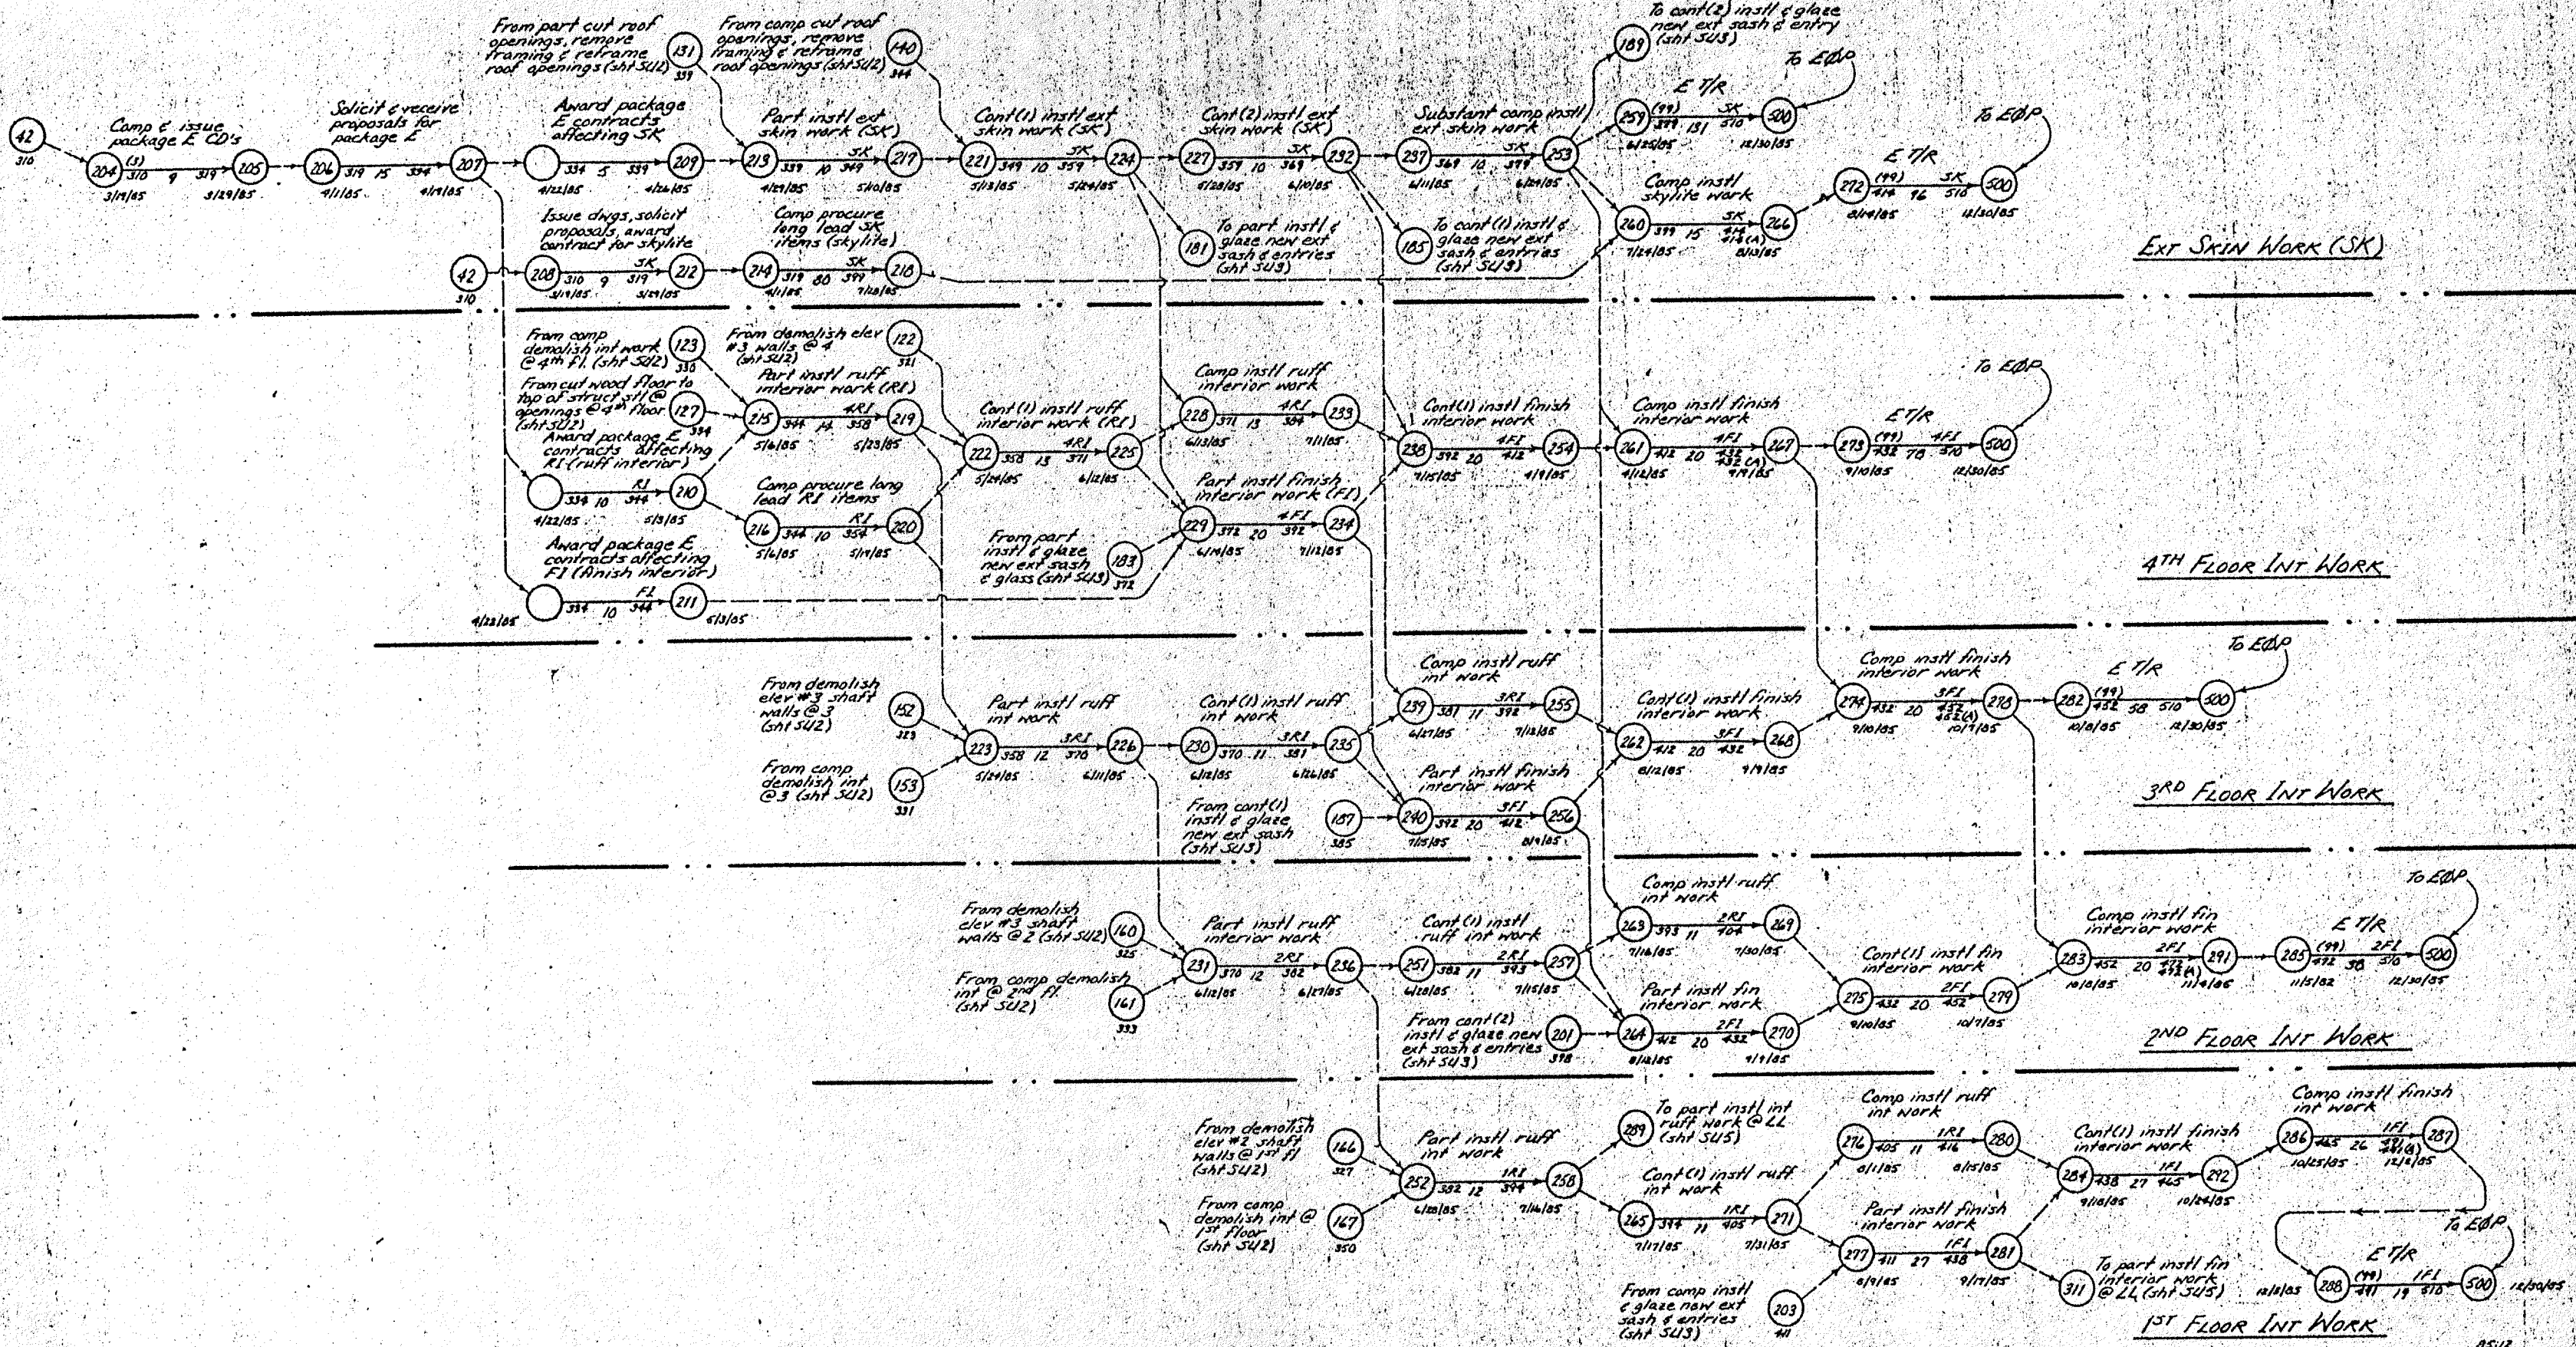

MONITORING RECORD			ISSUE RECORD	
DATE	DATE	DATE	ISSUE No.	DATE
			1-2	
			3	12/21/85
			4	1/20/86

Reserved Node Nos


241	246
242	247
243	248
244	249
245	250

LN 204
NN 288

SUMMARY NETWORK MODEL
FOR INTERNATIONAL COURT
ST. PAUL, MINNESOTA
WITCHER - CONSTRUCTION
MANAGER
RALPH J. STEPHENSON, P.E.
 15084 WARWICK ROAD
 DETROIT, MICHIGAN 48223
 CONSULTANT PH 273-8028


SU4
JLB



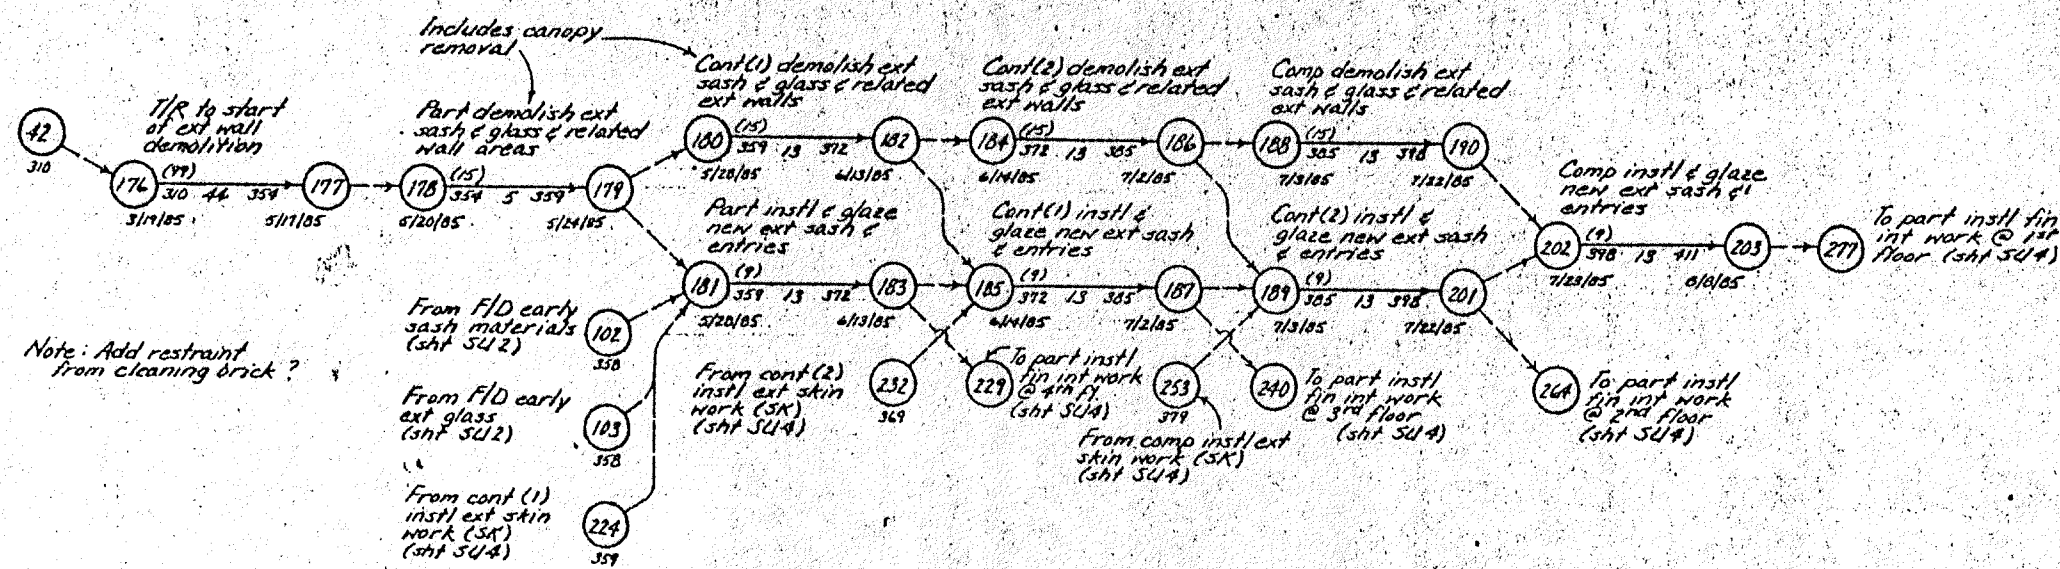

EXT WALL DEMOLITION
& SASH & GLASS REPLACEMENT

LOWER LEVEL (LL) DEMOLITION

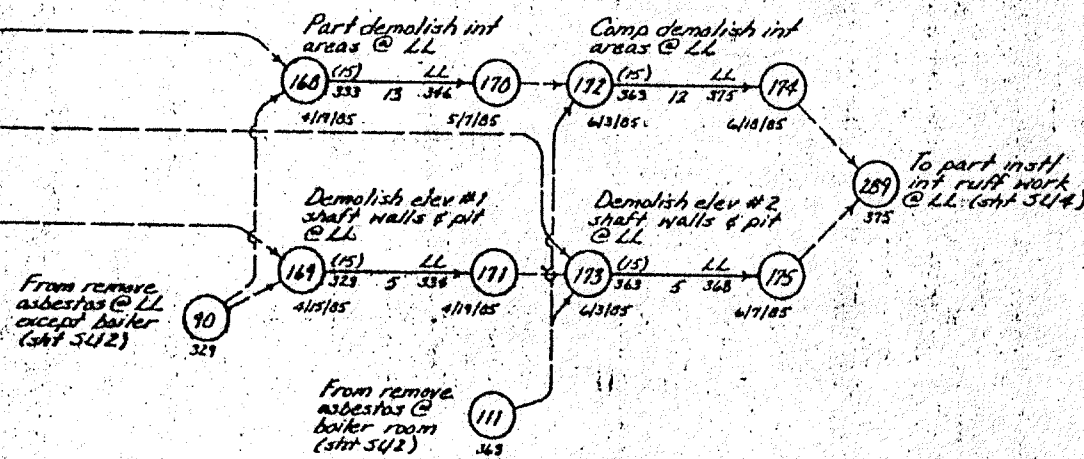

MONITORING RECORD			ISSUE RECORD	
DATE	DATE	DATE	ISSUE NO.	DATE
			1	JAN 22, 85
			2	FEB 18, 85
			3	FEB 19, 85
			4	MAR 9, 85

Reserved Node Nos.


191 196
192 197
193 198
194 199
195 200

LN 163
HN 203


SUMMARY NETWORK MODEL
FOR INTERNATIONAL COURT
ST. PAUL, MINNESOTA
WITCHER CONSTRUCTION
MANAGER

RALPH J. STEPHENSON, P.E.
15064 WARWICK ROAD
DETROIT, MICHIGAN 48223
CONSULTANT PH 273-5026




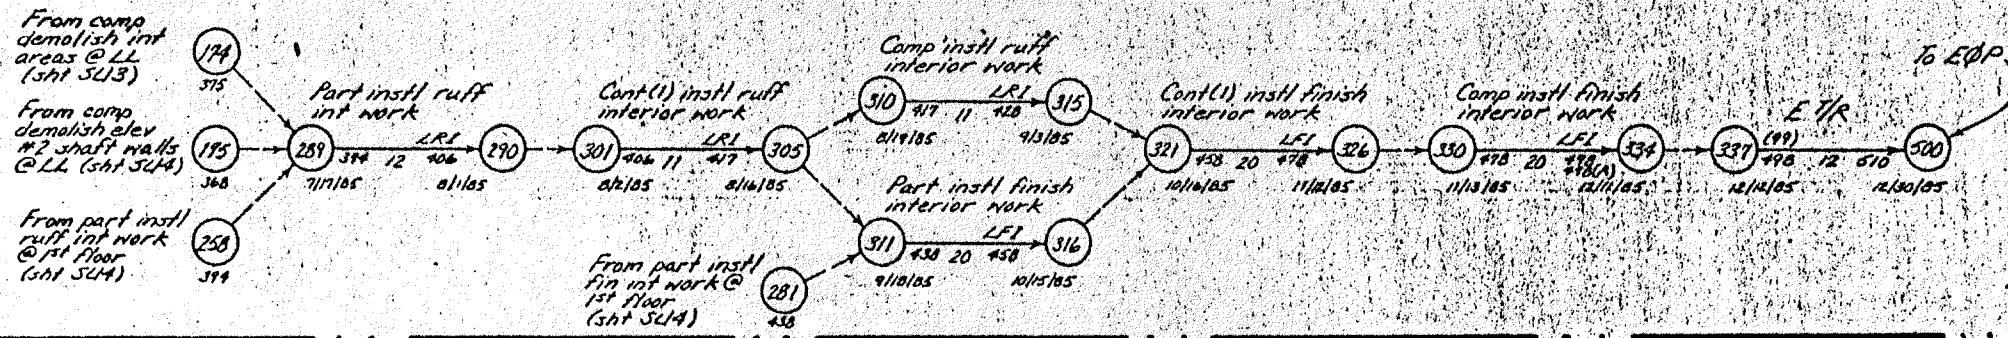


LOWER LEVEL RUFF & FINISH INTERIOR WORK (LRI & LFI)

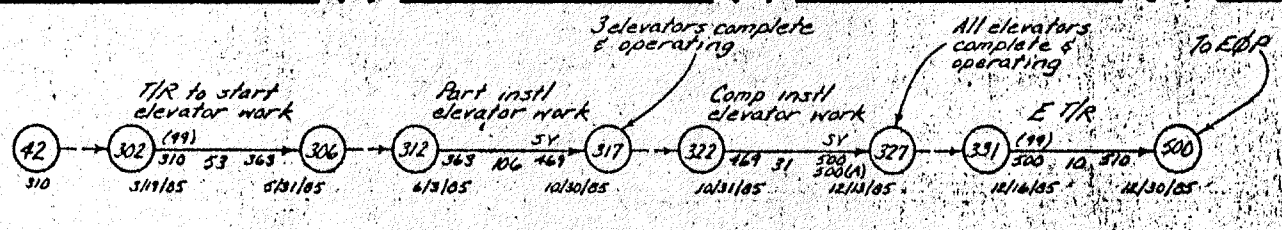

ELEVATOR WORK

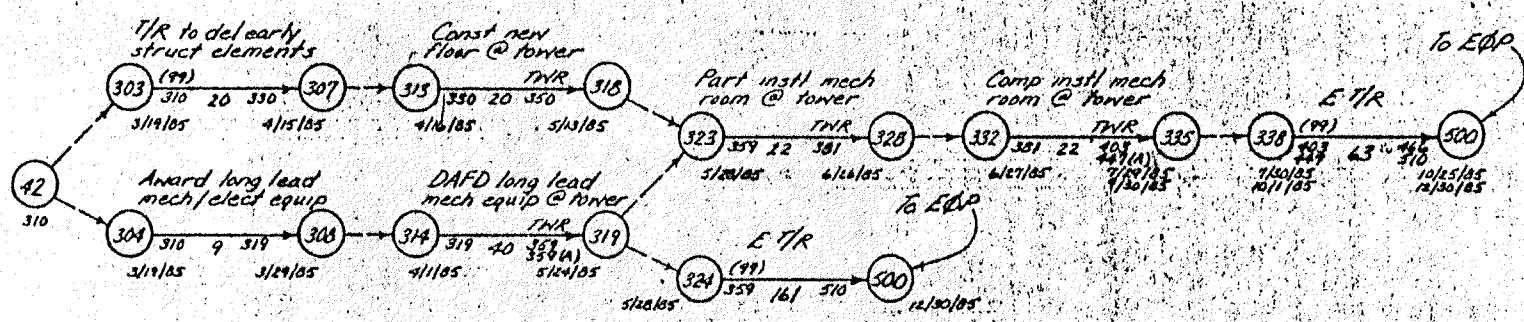

MECH EQUIP ROOM @ TOWER

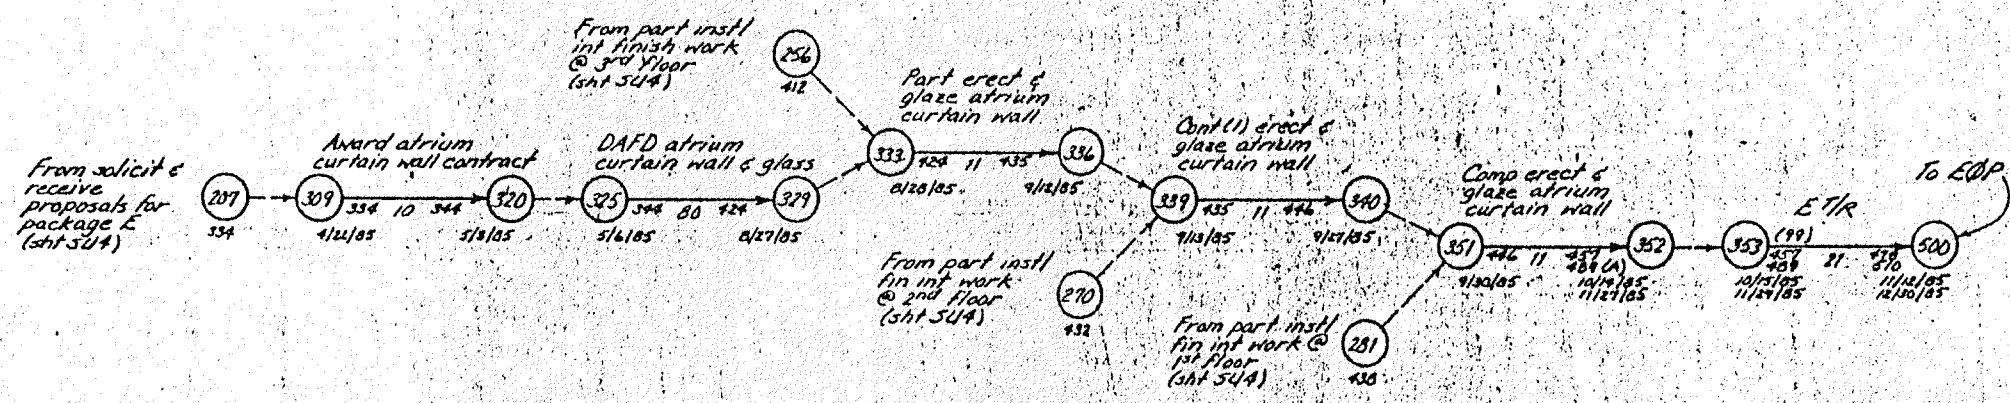

ATRIUM CURTAIN WALL

MONITORING RECORD			ISSUE RECORD	
DATE	DATE	DATE	ISSUE No.	DATE
			1	
			2	
			3	FEB 19, 85
			4	MAR 19, 85
			5	
			6	
			7	

Reserved Node Nos

291	296	341	346
292	297	342	347
293	298	343	348
294	299	344	349
295	300	345	350

SUMMARY NETWORK MODEL
FOR INTERNATIONAL COURT
ST. PAUL, MINNESOTA
WITCHER CONSTRUCTION
MANAGER

RALPH J. STEPHENSON, P.E.
 15084 WARWICK ROAD
 DETROIT, MICHIGAN 48223
 CONSULTANT PH 273-5028

