


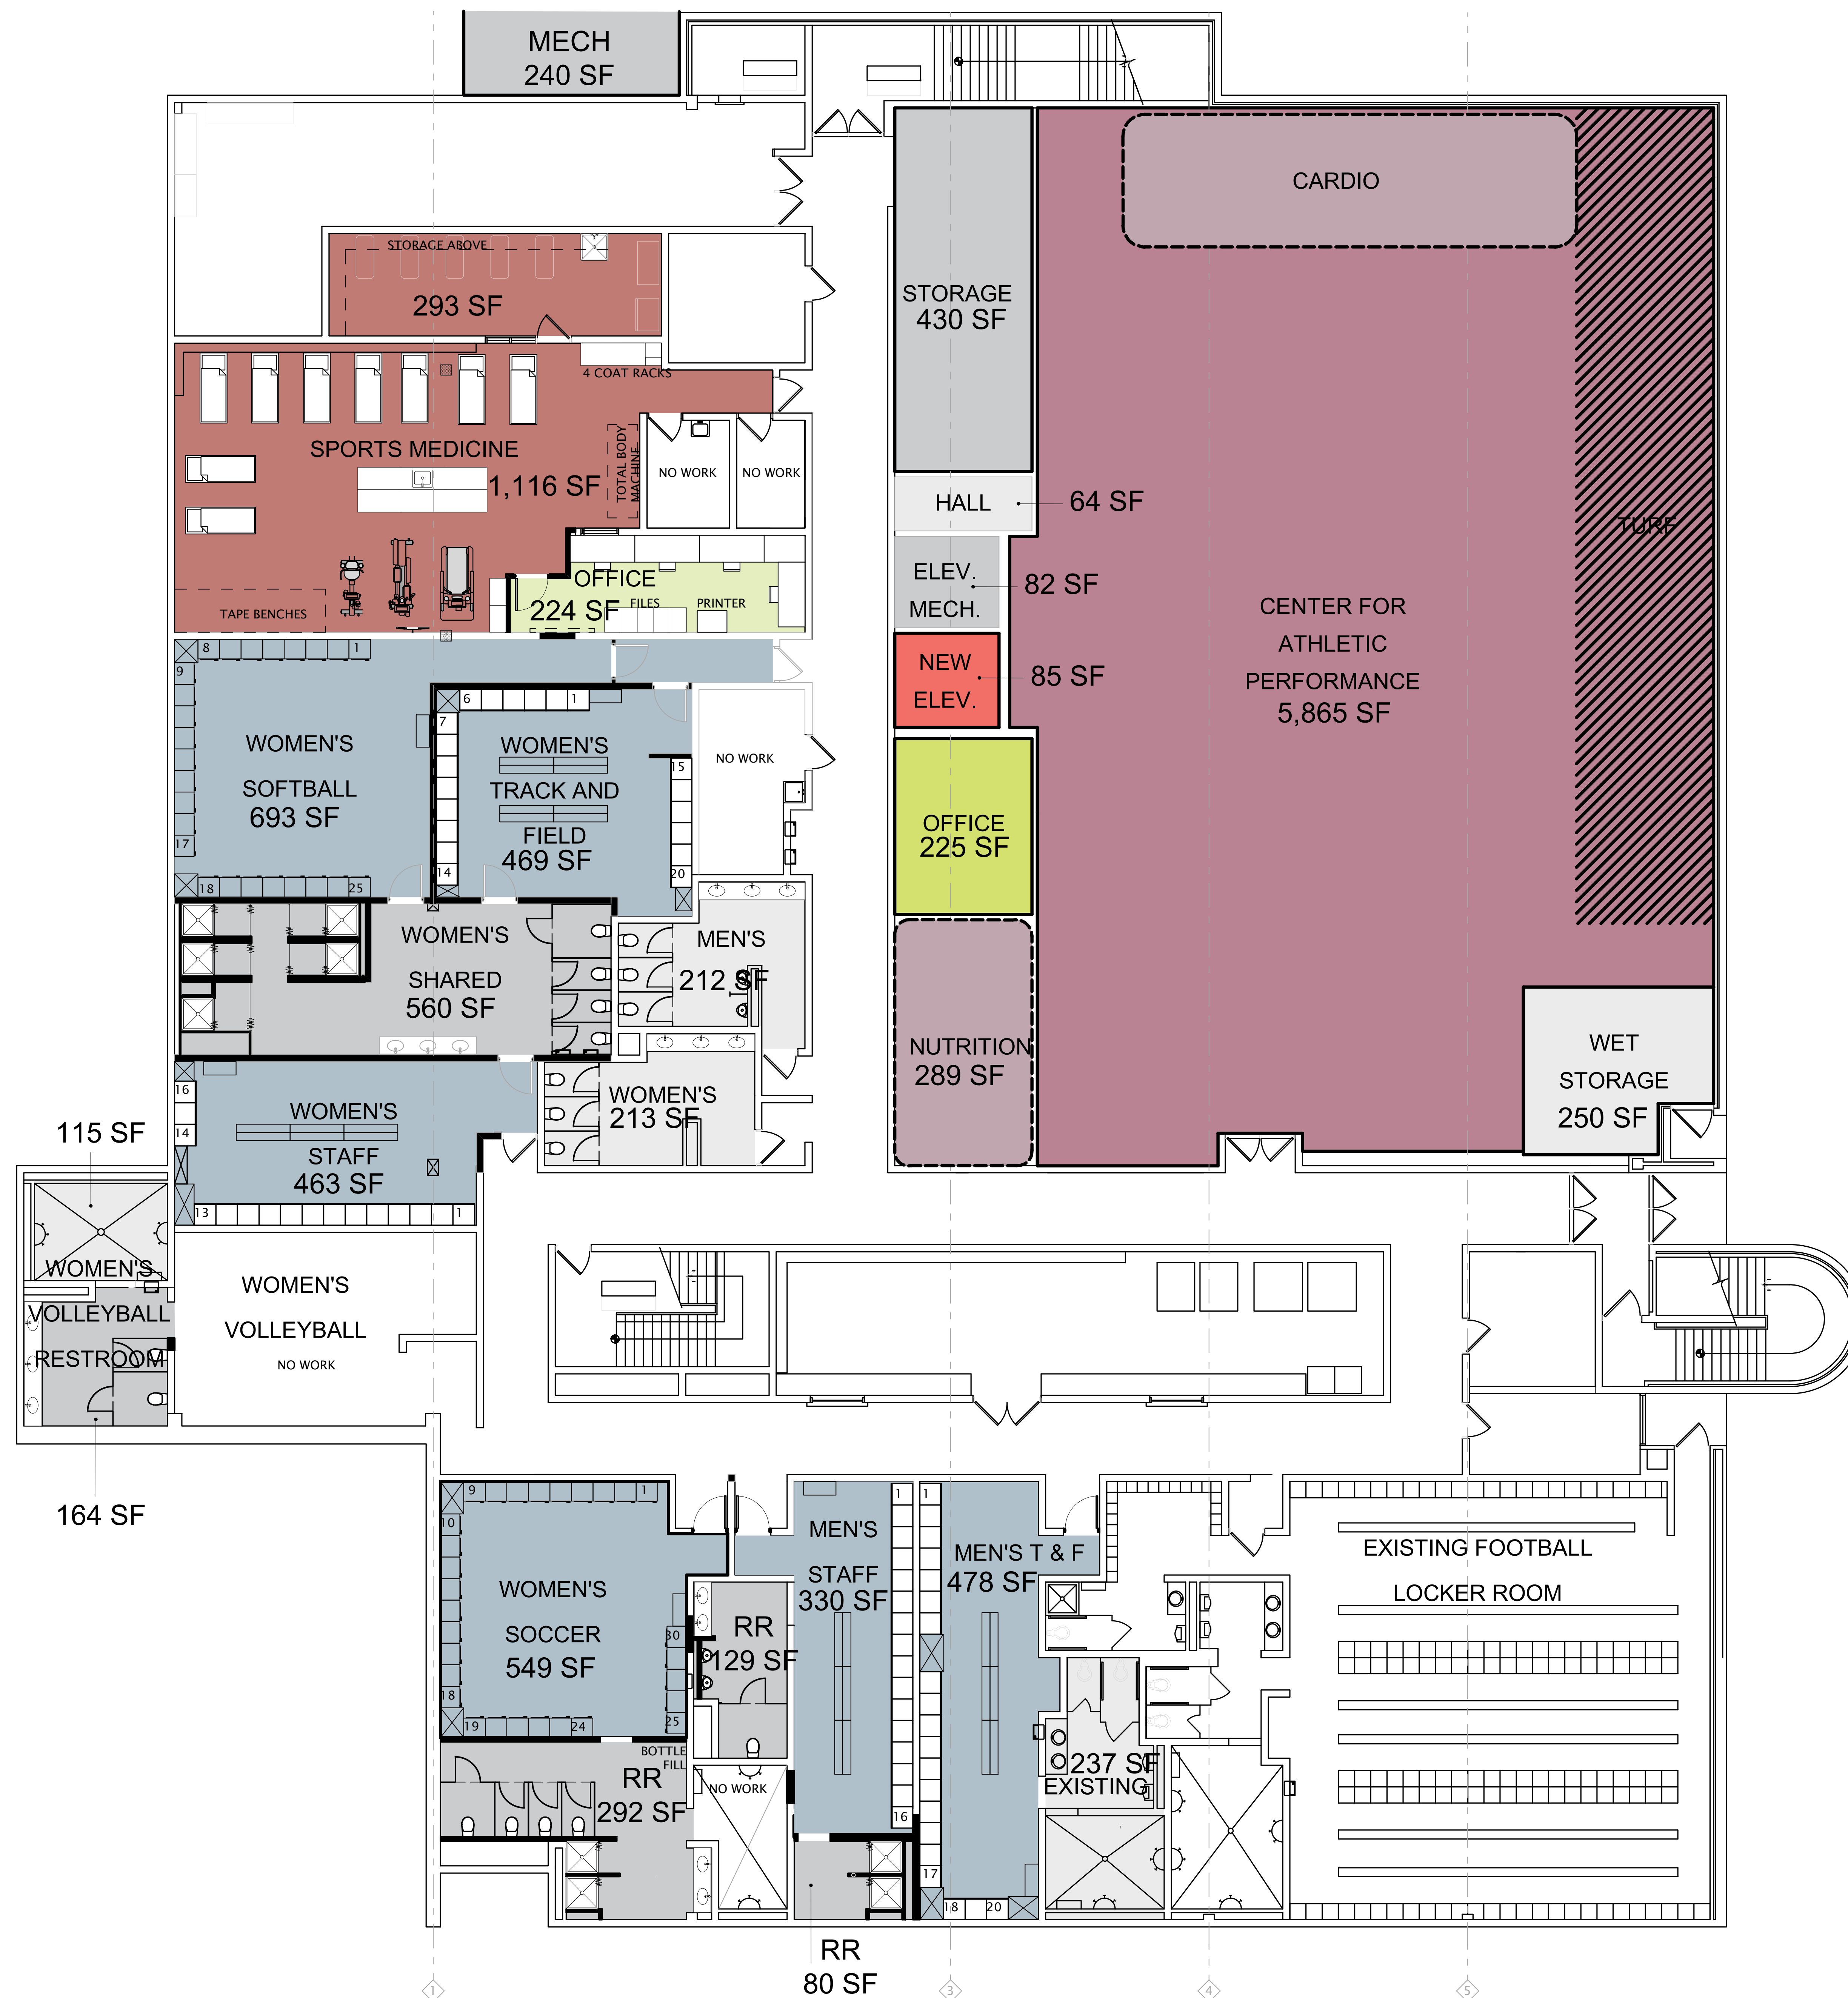


SQUARE FOOTAGE

RENOVATION:


LOWER LEVEL: 13,665 SF

NEW:

LOWER LEVEL: 240 SF

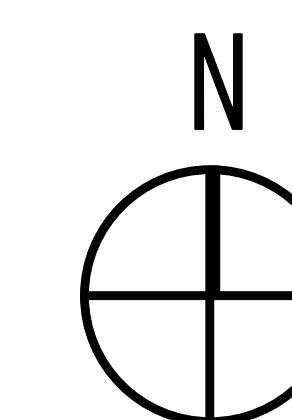

LOWER LEVEL FLOOR PLAN
CENTER FOR ATHLETIC PERFORMANCE

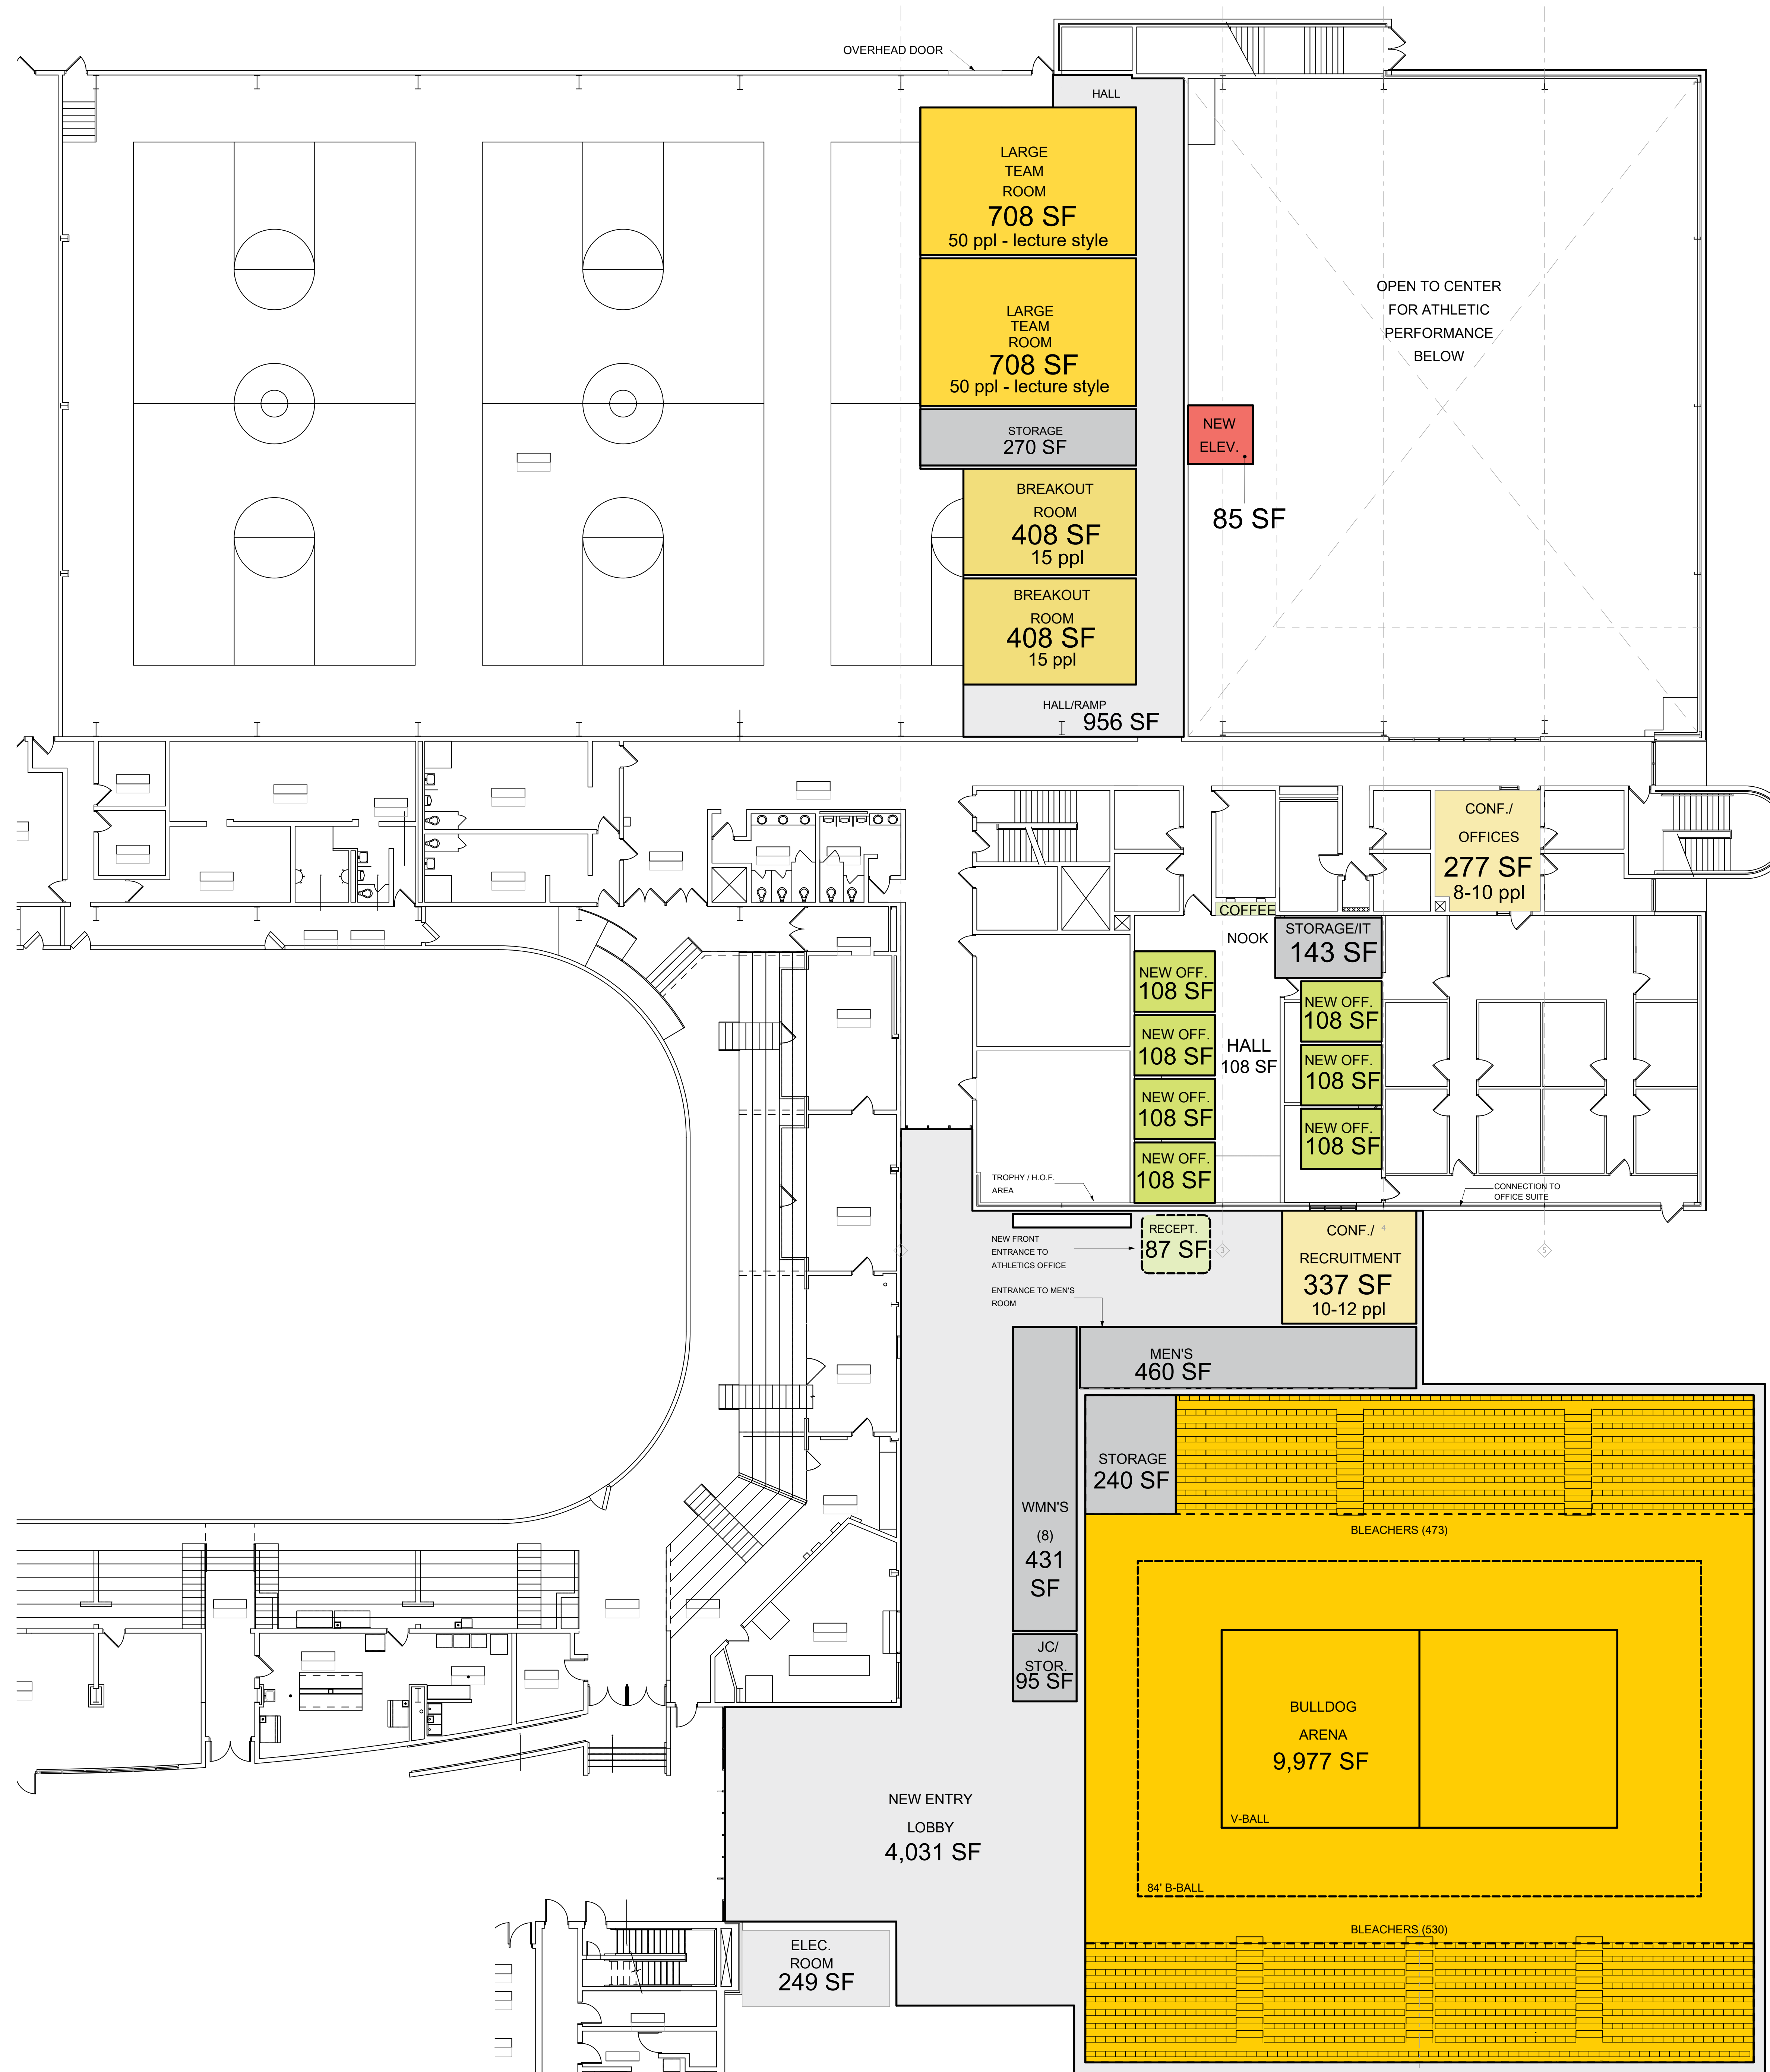


SQUARE FOOTAGE

RENOVATION:

FIRST FLOOR: 5,779 SF

NEW:

FIRST FLOOR: 16,226 SF

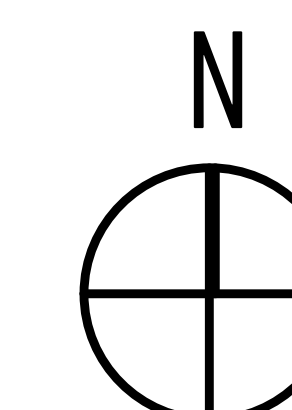

FIRST FLOOR PLAN
CENTER FOR ATHLETIC PERFORMANCE